
KITCHEN CABINETRY FLOOR PLAN
 SCALE: 3/8" = 1' 0"

Classic Bath Designs, Inc.
 11544 Sheldon St., Sun Valley, CA 91352
 818.767.1144 fax: 818.767.1278



Cust: **Stile Construction for Dawson**

PO# **DWELLING**

Scale: **As Noted**

KITCHEN

Approved _____


Job: **FI-Sep_PreFin/PG:Stock-White_IntEB:PreFin**

Size: A

Dr By: **Brian**

04/11/2014


K.0

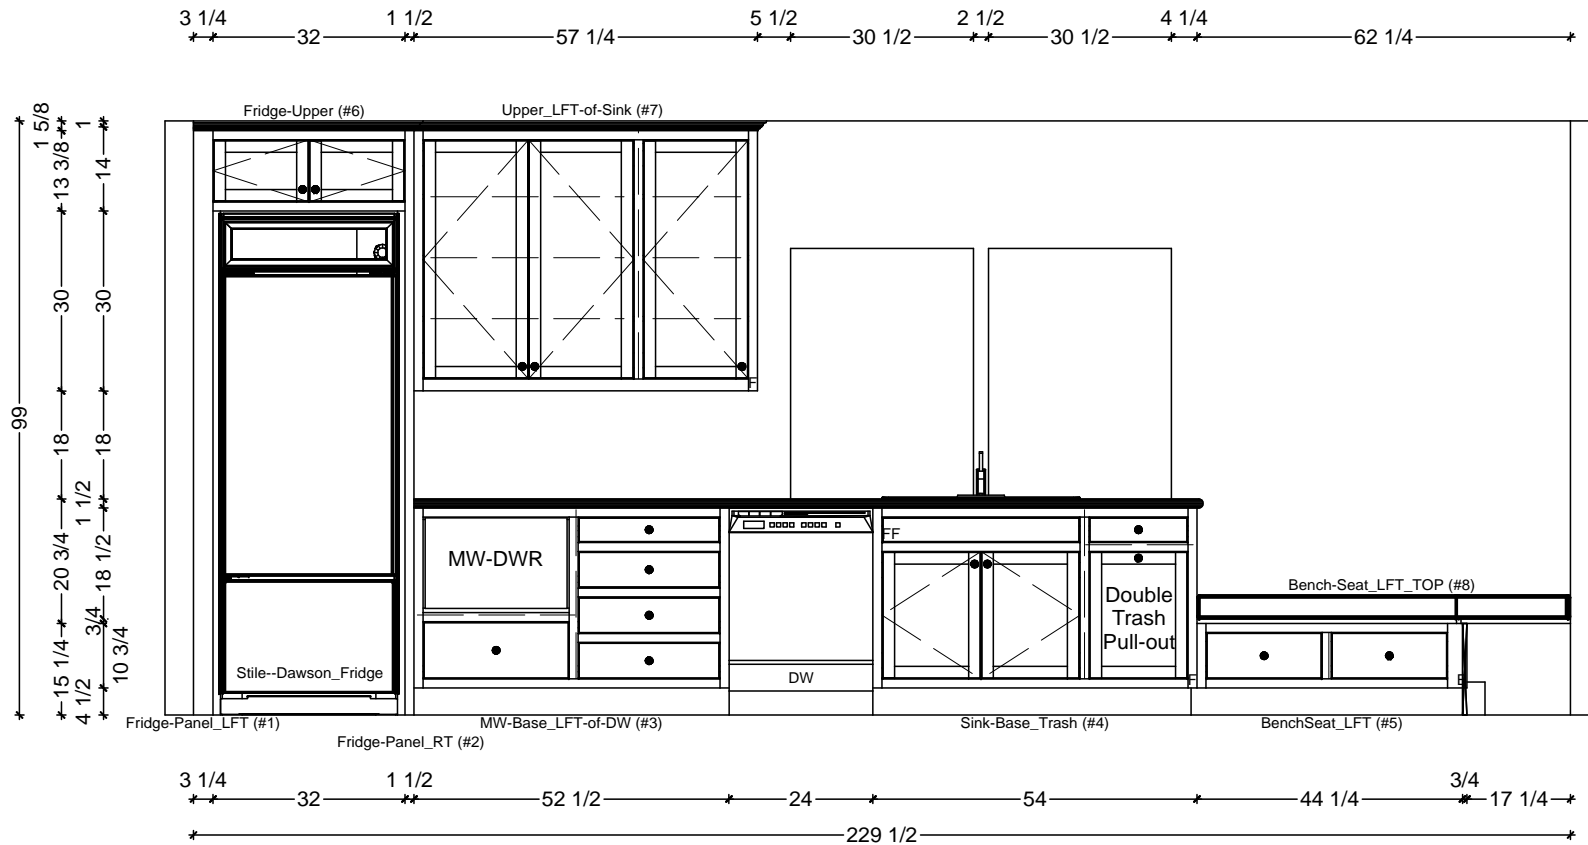

1 KITCHEN ELEVATION - SINK/FRIDGE WALL
SCALE: 3/8" = 1' 0"

Classic Bath Designs, Inc.
11544 Sheldon St., Sun Valley, CA 91352
818.767.1144 fax: 818.767.1278


Cust: Stile Construction for Dawson	PO# DWELLING	Scale: As Noted	KITCHEN	K.1
Approved _____	Job: FI-Sep_PreFin/PG:Stock-White_IntEB:PreFin	Size: A	Dr By: Brian 04/11/2014	

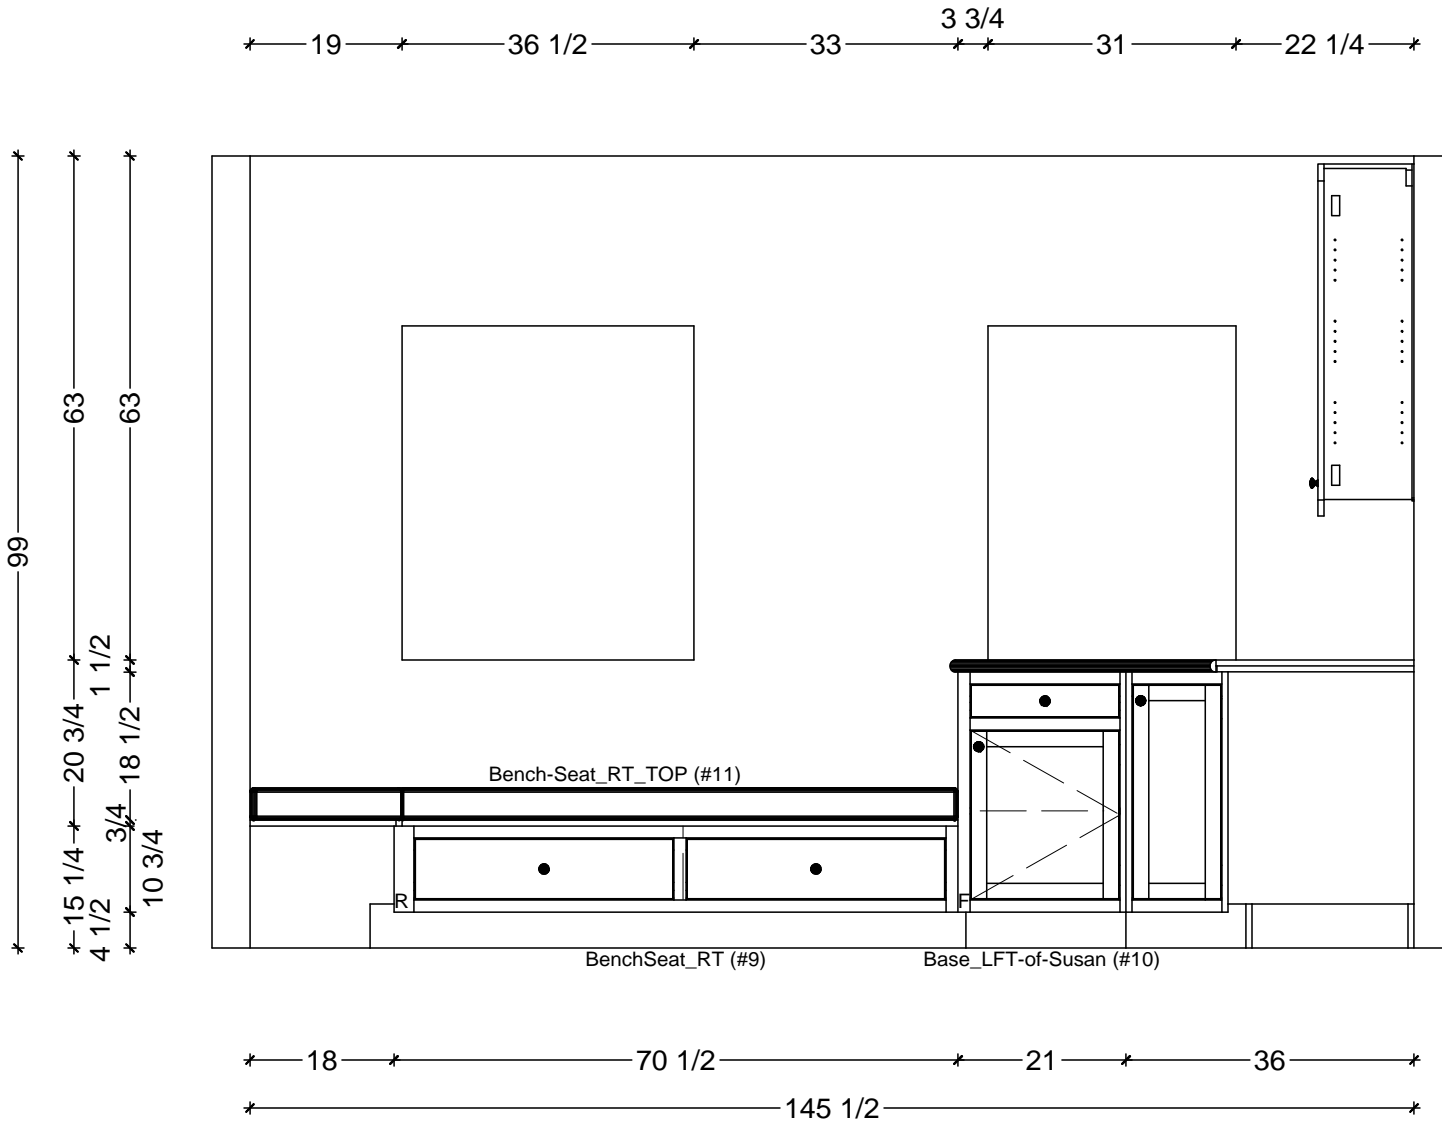

1 KITCHEN ELEVATION - BENCH SEAT WALL
 SCALE: 1/2" = 1' 0"

Classic Bath Designs, Inc.
 11544 Sheldon St., Sun Valley, CA 91352
 818.767.1144 fax: 818.767.1278


Cust: Stile Construction for Dawson		PO# DWELLING	Scale: As Noted	KITCHEN	K.2
Approved _____	Job: FI-Sep_PreFin/PG:Stock-White_IntEB:PreFin	Size: A	Dr By: Brian	04/11/2014	

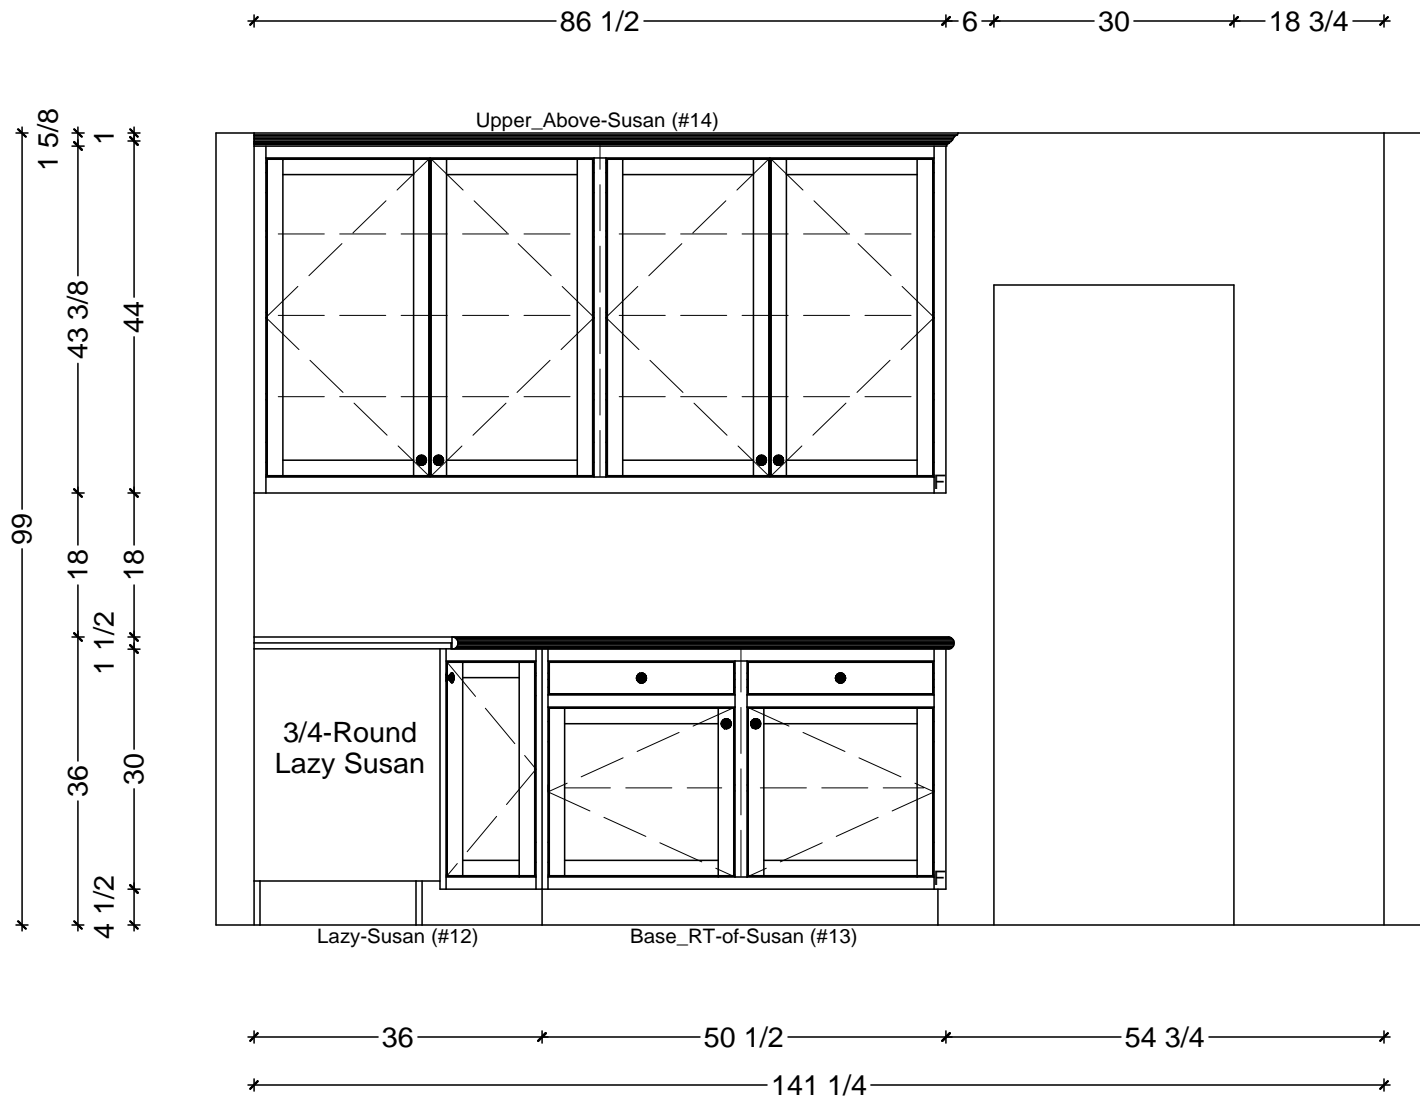

1 KITCHEN ELEVATION - LAZY SUSAN WALL
SCALE: 1/2" = 1' 0"

Classic Bath Designs, Inc.
 11544 Sheldon St., Sun Valley, CA 91352
 818.767.1144 fax: 818.767.1278

Cust: Stile Construction for Dawson	PO# DWELLING	Scale: As Noted	KITCHEN	K.3
Approved _____	Job: FI-Sep_PreFin/PG:Stock-White_IntEB:PreFin	Size: A	Dr By: Brian 04/11/2014	

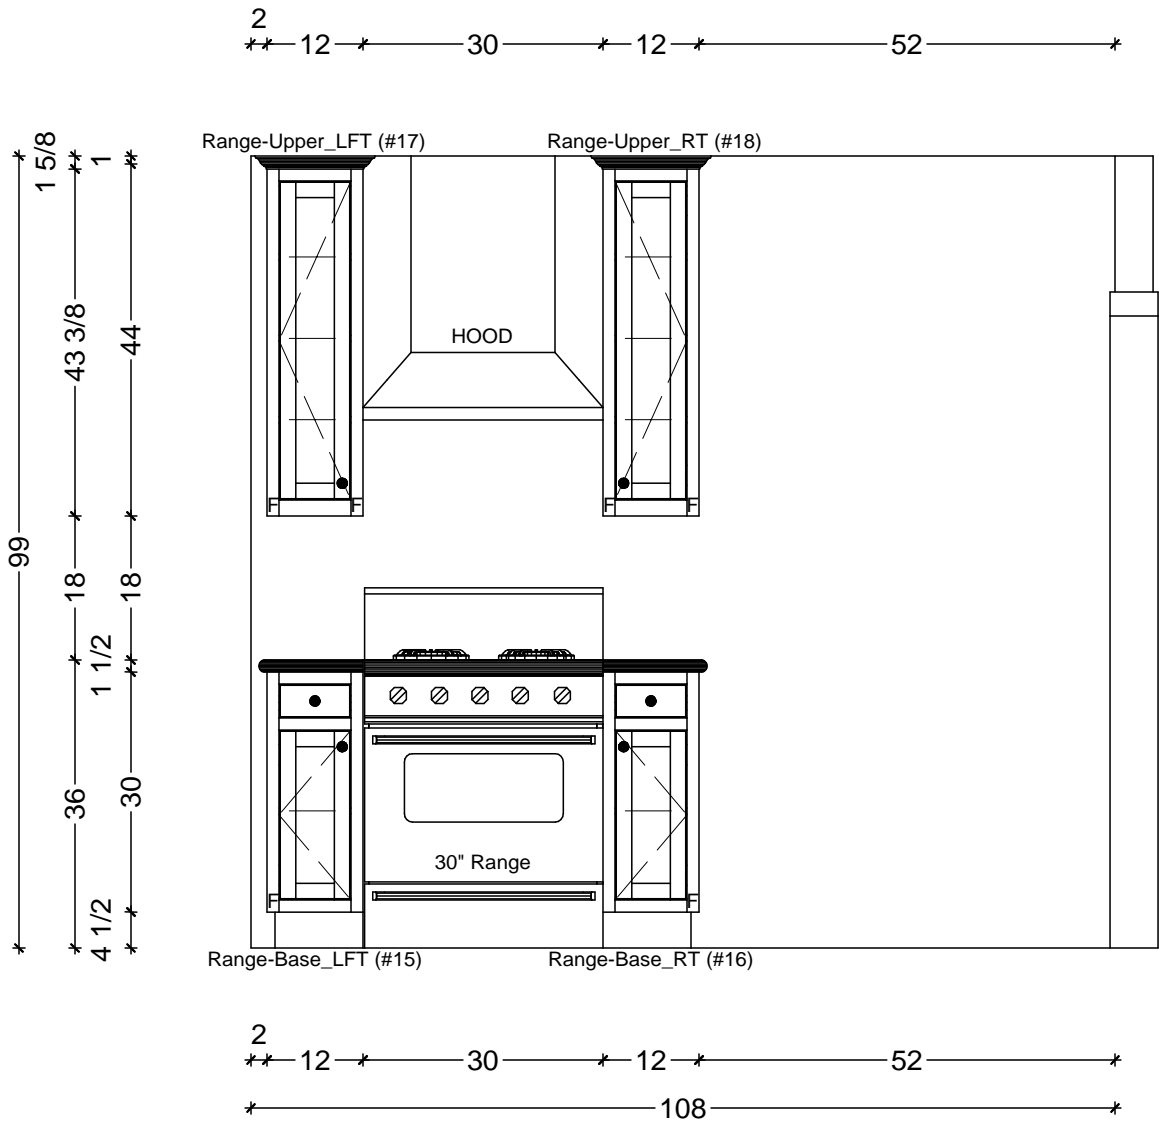

1 KITCHEN ELEVATION - RANGE WALL
 SCALE: 1/2" = 1' 0"

Classic Bath Designs, Inc.
 11544 Sheldon St., Sun Valley, CA 91352
 818.767.1144 fax: 818.767.1278

Cust: Stile Construction for Dawson		PO# DWELLING	Scale: As Noted	KITCHEN	K.4
Approved _____	Job: FI-Sep_PreFin/PG:Stock-White_IntEB:PreFin	Size: A	Dr By: Brian	04/11/2014	



Classic Bath Designs, Inc.
 11544 Sheldon St., Sun Valley, CA 91352
 818.767.1144 fax: 818.767.1278



Cust: Stile Construction for Dawson		PO# DWELLING	Scale: As Noted	KITCHEN	Rndr
Approved _____	Job: FI-Sep_PreFin/PG:Stock-White_IntEB:PreFin	Size: A	Dr By: Brian	04/11/2014	



Classic Bath Designs, Inc.
 11544 Sheldon St., Sun Valley, CA 91352
 818.767.1144 fax: 818.767.1278



Cust: Stile Construction for Dawson		PO# DWELLING	Scale: As Noted	KITCHEN	
Approved _____	Job: FI-Sep_PreFin/PG:Stock-White_IntEB:PreFin		Size: A	Dr By: Brian	04/11/2014

Rndr