
**KITCHEN CABINETRY FLOOR PLAN**  
 SCALE: 3/8" = 1' 0"

**Classic Bath Designs, Inc.**  
 11544 Sheldon St., Sun Valley, CA 91352  
 818.767.1144 fax: 818.767.1278



Cust: **Stile Construction for Dawson**

PO# **DWELLING**

Scale: **As Noted**

**KITCHEN**

Approved \_\_\_\_\_

Job: **FI-Sep\_PreFin/PG:Stock-White\_IntEB:PreFin**


**Size: A**

Dr By: **Brian**

**05/11/2014**

**K.0**




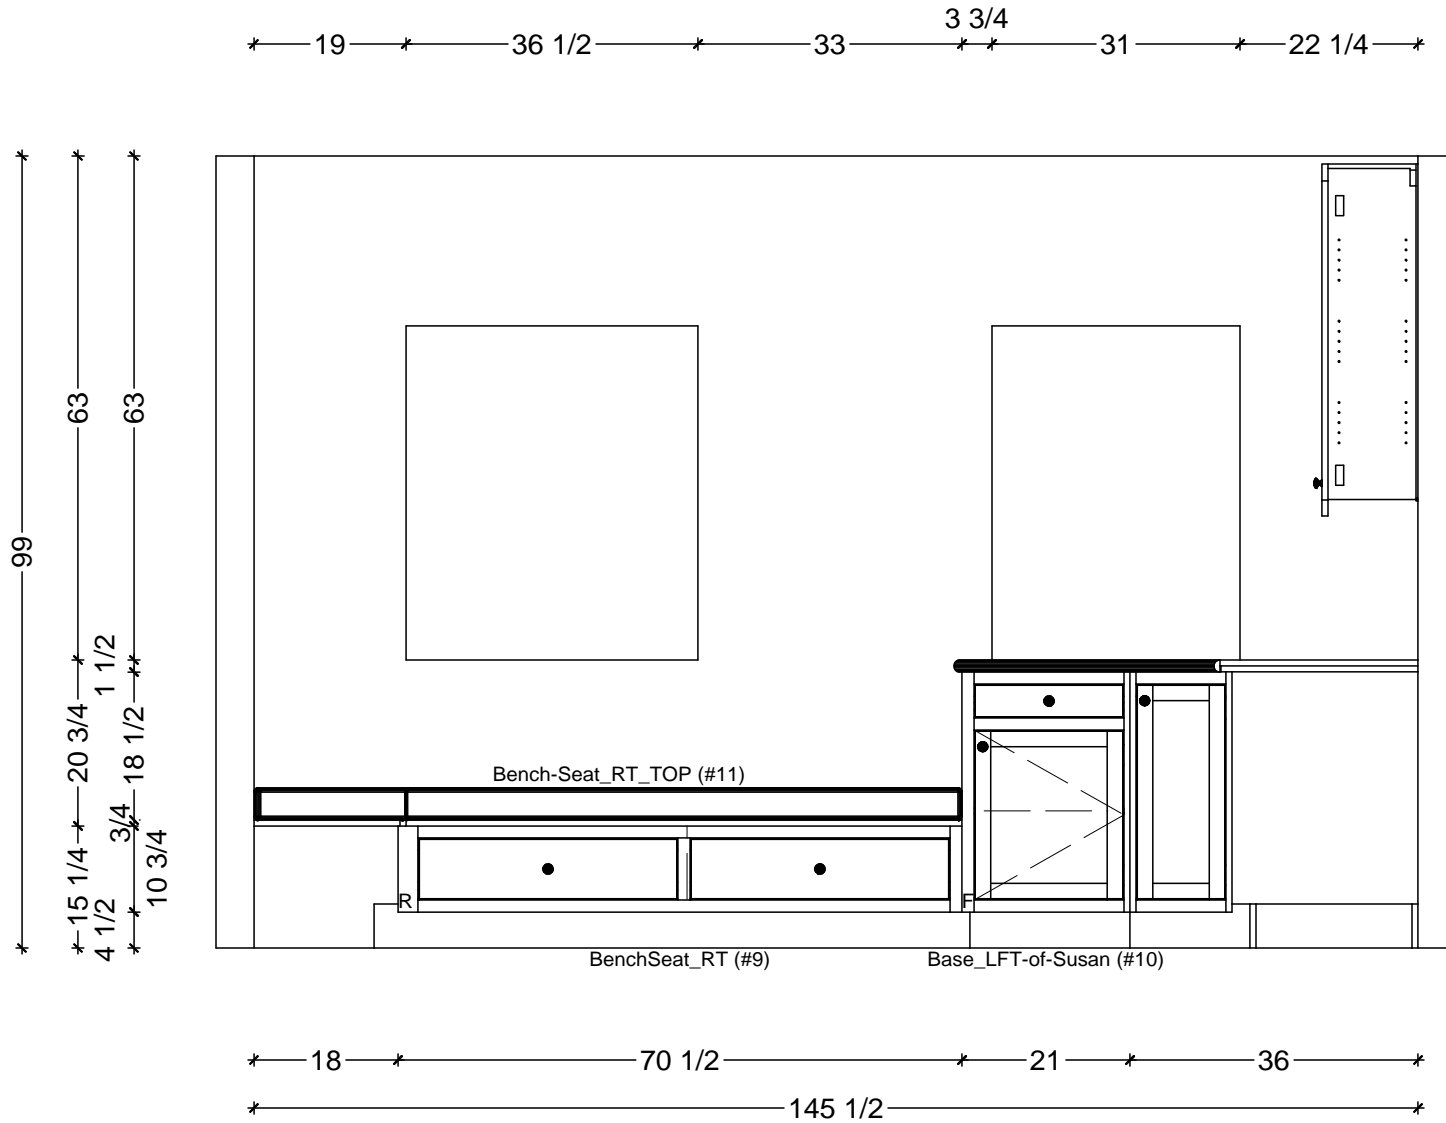

**1** KITCHEN ELEVATION - BENCH SEAT WALL  
 SCALE: 1/2" = 1' 0"

**Classic Bath Designs, Inc.**  
 11544 Sheldon St., Sun Valley, CA 91352  
 818.767.1144 fax: 818.767.1278




Cust: Stile Construction for Dawson		PO# DWELLING	Scale: As Noted	KITCHEN	K.2
Approved _____	Job: FI-Sep_PreFin/PG:Stock-White_IntEB:PreFin	Size: A	Dr By: Brian	05/11/2014	

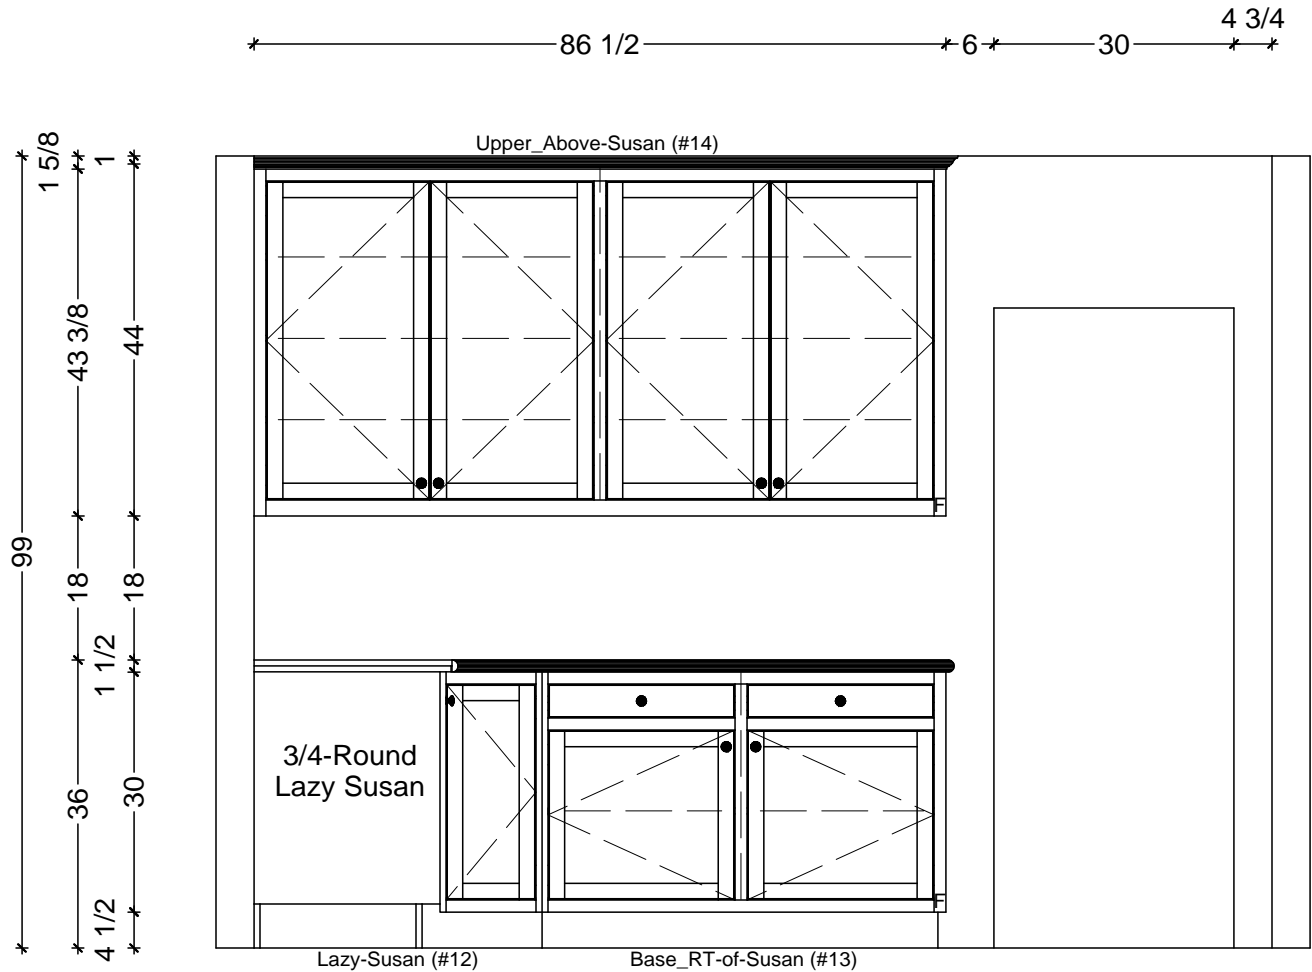

1 KITCHEN ELEVATION - LAZY SUSAN WALL  
SCALE: 1/2" = 1' 0"

**Classic Bath Designs, Inc.**  
 11544 Sheldon St., Sun Valley, CA 91352  
 818.767.1144 fax: 818.767.1278

Cust: Stile Construction for Dawson	PO# DWELLING	Scale: As Noted	KITCHEN	K.3
Approved _____	Job: FI-Sep_PreFin/PG:Stock-White_IntEB:PreFin	Size: A	Dr By: Brian 05/11/2014	

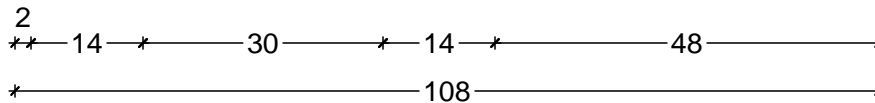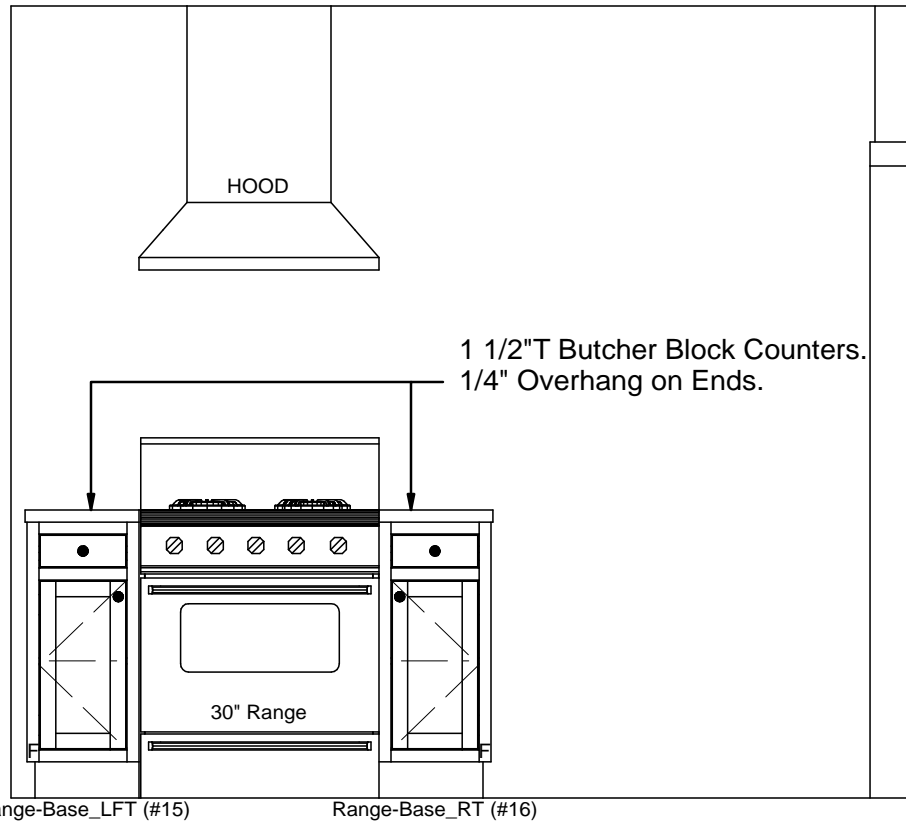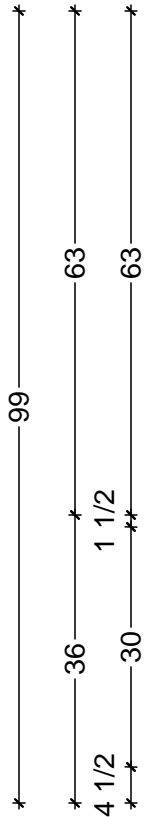

1 KITCHEN ELEVATION - RANGE WALL  
SCALE: 1/2" = 1' 0"

**Classic Bath Designs, Inc.**  
11544 Sheldon St., Sun Valley, CA 91352  
818.767.1144 fax: 818.767.1278

Cust: Stile Construction for Dawson		PO# DWELLING	Scale: As Noted	KITCHEN	K.4
Approved _____	Job: FI-Sep_PreFin/PG:Stock-White_IntEB:PreFin	Size: A	Dr By: Brian	05/11/2014	



**Classic Bath Designs, Inc.**  
 11544 Sheldon St., Sun Valley, CA 91352  
 818.767.1144 fax: 818.767.1278



Cust: Stile Construction for Dawson		PO# DWELLING	Scale: As Noted	KITCHEN
Approved _____	Job: FI-Sep_PreFin/PG:Stock-White_IntEB:PreFin	Size: A	Dr By: Brian	05/11/2014

Rndr



**Classic Bath Designs, Inc.**  
 11544 Sheldon St., Sun Valley, CA 91352  
 818.767.1144 fax: 818.767.1278



Cust: Stile Construction for Dawson		PO# DWELLING	Scale: As Noted	KITCHEN	<b>Rndr</b>
Approved _____	Job: FI-Sep_PreFin/PG:Stock-White_IntEB:PreFin	Size: A	Dr By: Brian	05/11/2014	