 **KITCHEN CABINETRY FLOOR PLAN**
SCALE: 3/8" = 1' 0"

Classic Bath Designs, Inc.
11544 Sheldon St., Sun Valley, CA 91352
818.767.1144 fax: 818.767.1278



Cust: **Stile Construction for Dawson**

PO# **DWELLING**

Scale: **As Noted**

KITCHEN

Approved _____


Job: **FI-Sep_PreFin/PG:Stock-White_IntEB:PreFin**

Size: A

Dr By: **Brian**

05/14/2014


K.0

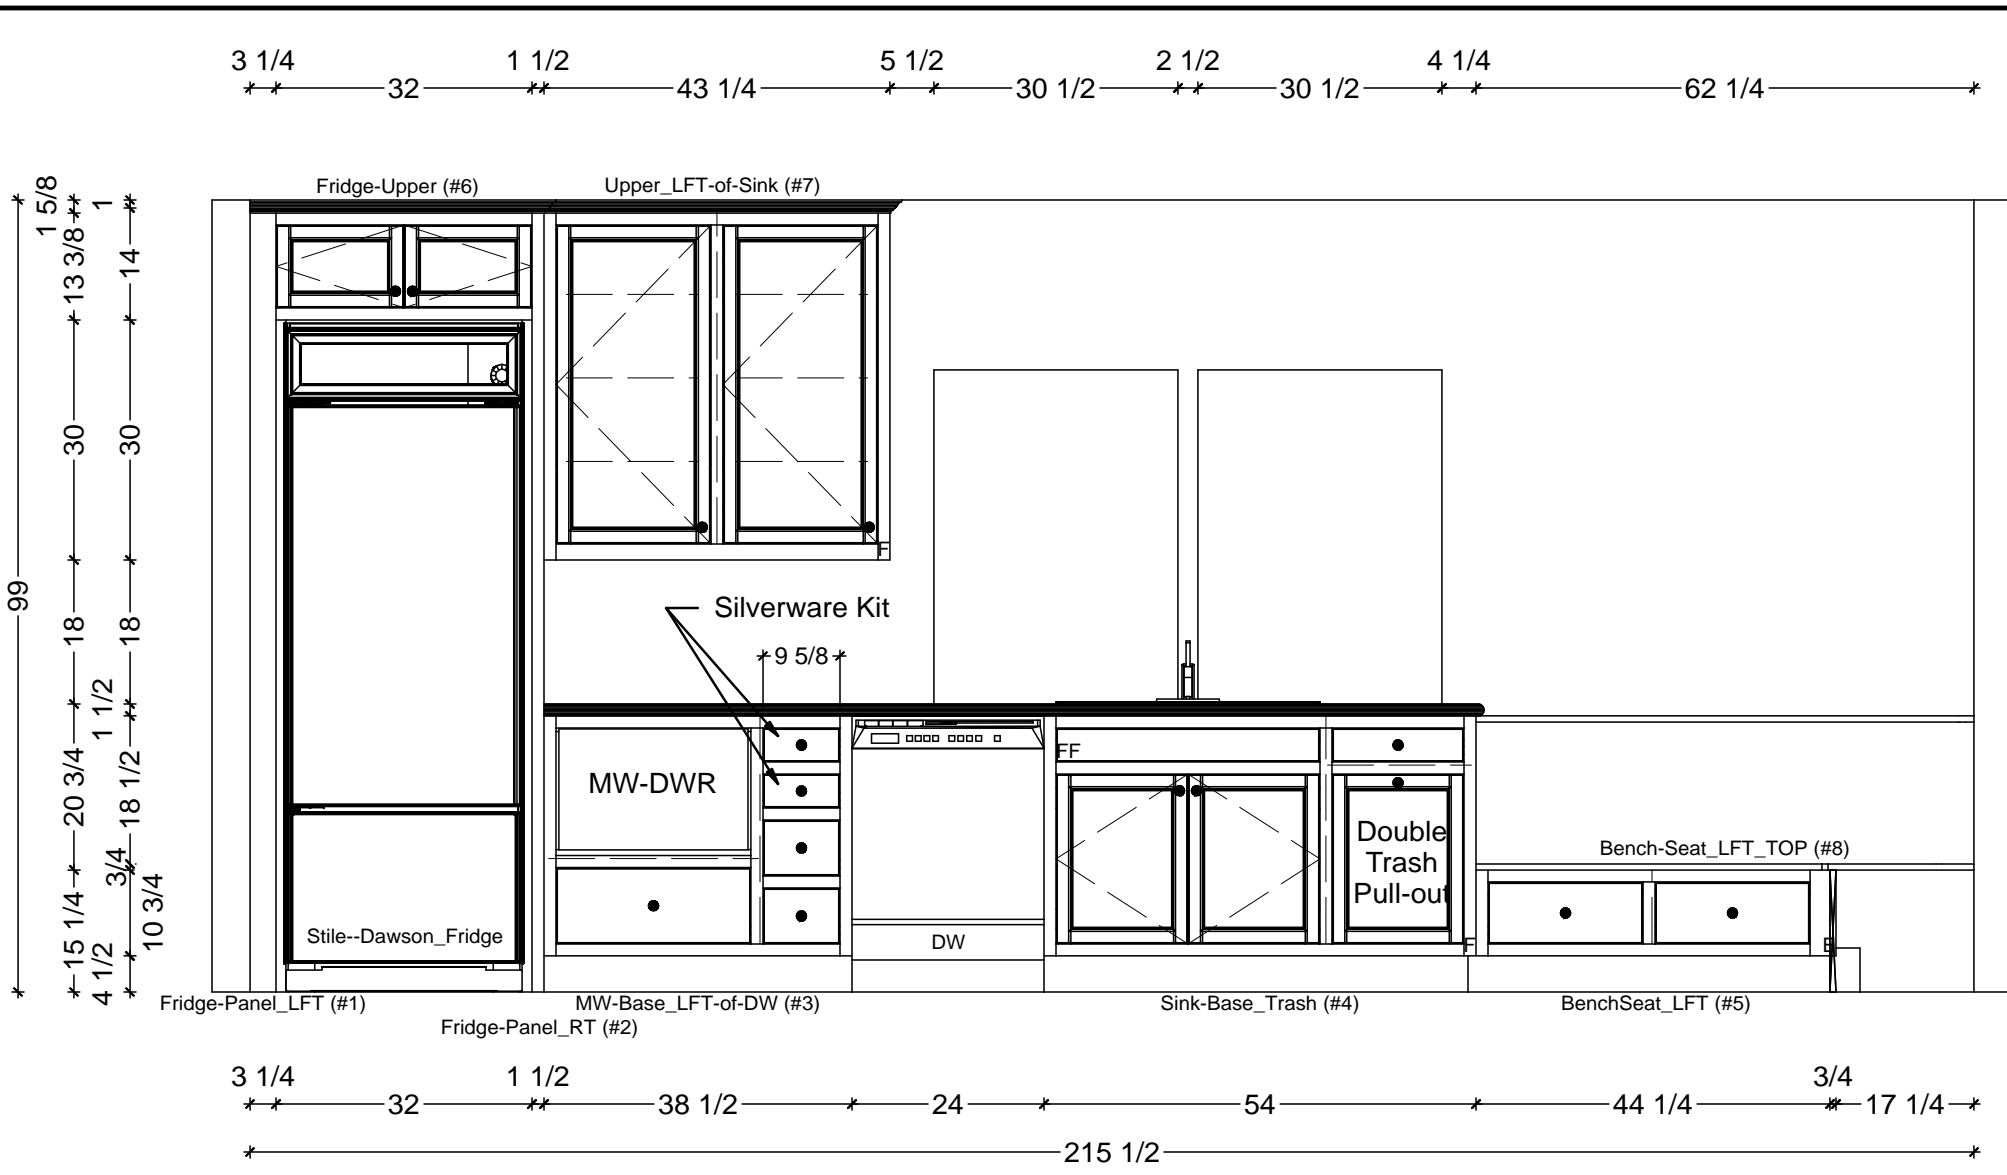

1 KITCHEN ELEVATION - SINK/FRIDGE WALL
SCALE: 1/2" = 1' 0"

Classic Bath Designs, Inc.
11544 Sheldon St., Sun Valley, CA 91352
818.767.1144 fax: 818.767.1278



| | | | | |
|-------------------------------------|--|-----------------|------------------------------|-----|
| Cust: Stile Construction for Dawson | PO# DWELLING | Scale: As Noted | KITCHEN | K.1 |
| Approved _____ | Job: FI-Sep_PreFin/PG:Stock-White_IntEB:PreFin | Size: A | Dr By: Brian 05/14/2014 | |

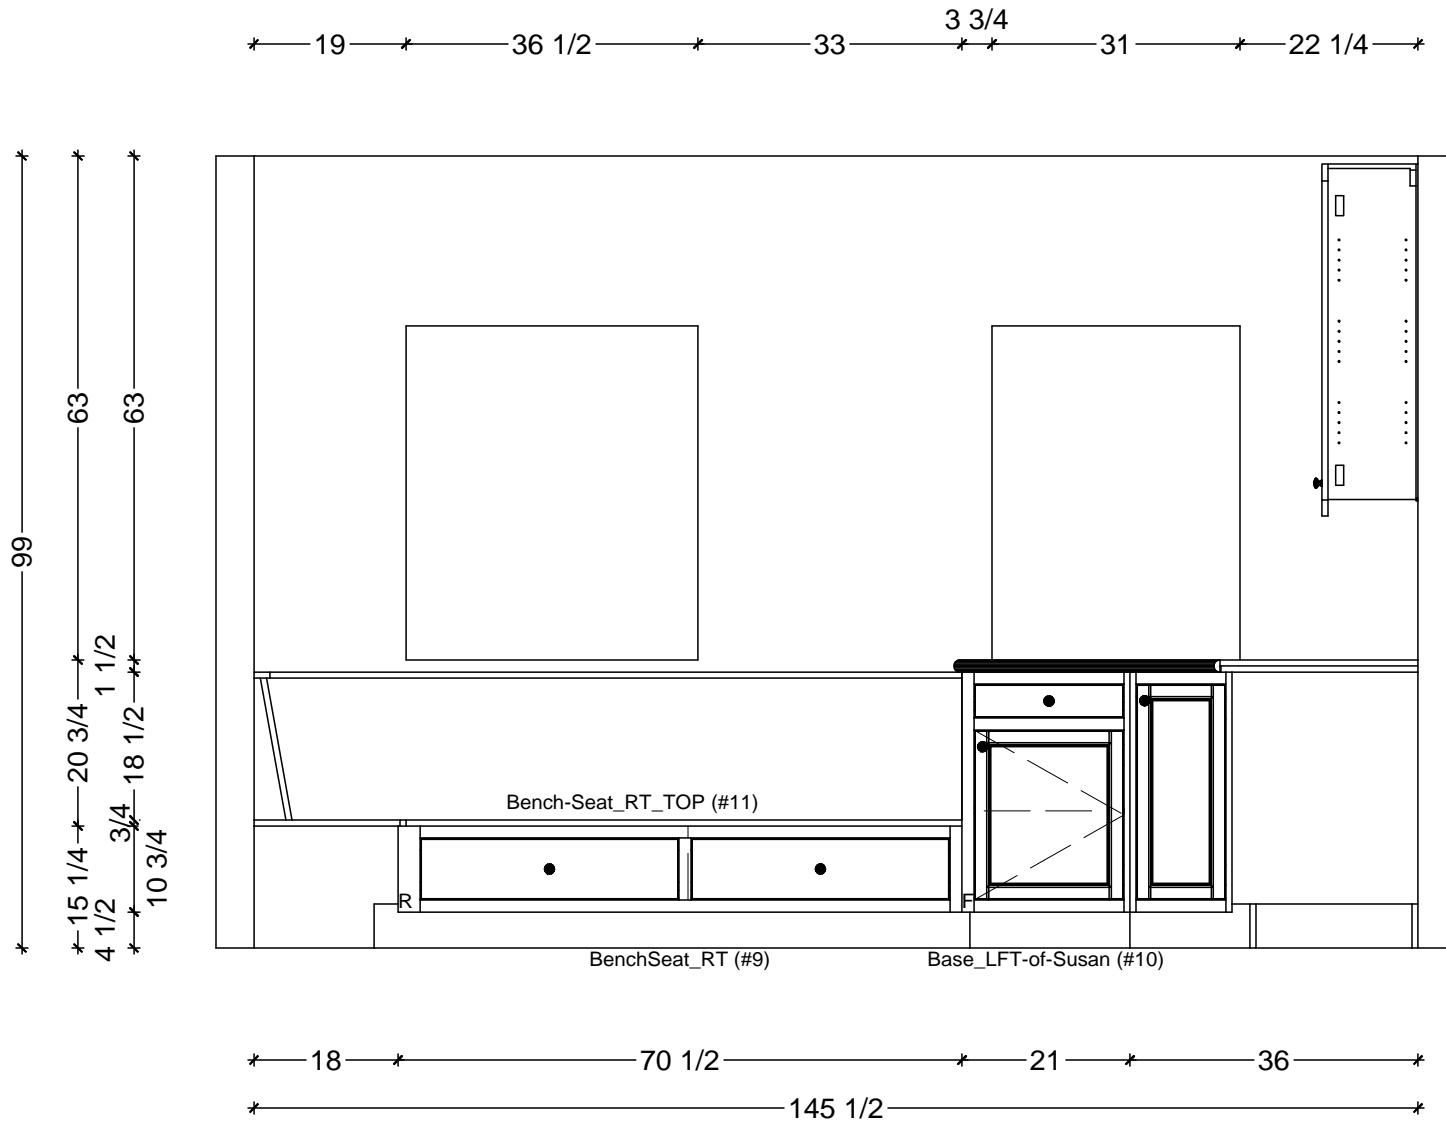

1 KITCHEN ELEVATION - BENCH SEAT WALL
 SCALE: 1/2" = 1' 0"

Classic Bath Designs, Inc.
 11544 Sheldon St., Sun Valley, CA 91352
 818.767.1144 fax: 818.767.1278

| | | | | |
|-------------------------------------|--|-----------------|-------------------------|-----|
| Cust: Stile Construction for Dawson | PO# DWELLING | Scale: As Noted | KITCHEN | K.2 |
| Approved _____ | Job: FI-Sep_PreFin/PG:Stock-White_IntEB:PreFin | Size: A | Dr By: Brian 05/14/2014 | |

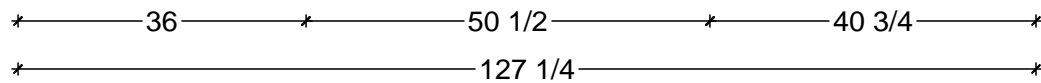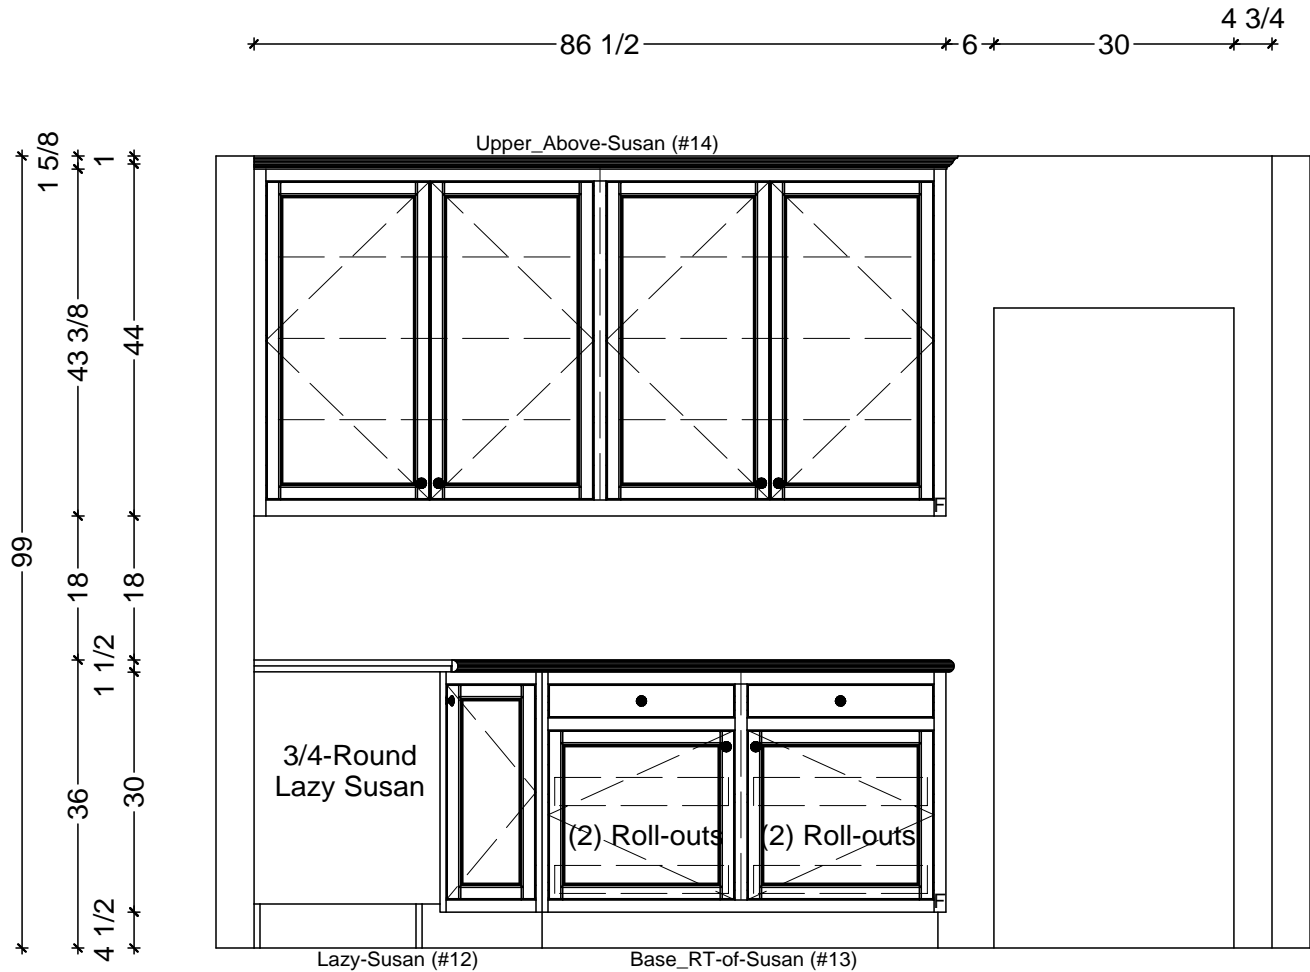

1 KITCHEN ELEVATION - LAZY SUSAN WALL
SCALE: 1/2" = 1' 0"

Classic Bath Designs, Inc.
11544 Sheldon St., Sun Valley, CA 91352
818.767.1144 fax: 818.767.1278



Cust: Stile Construction for Dawson

PO# DWELLING

Scale: As Noted

KITCHEN

Approved _____




Job: FI-Sep_PreFin/Pg:Stock-White_IntEB:PreFin

Size: A

Dr By: Brian

05/14/2014

K.3

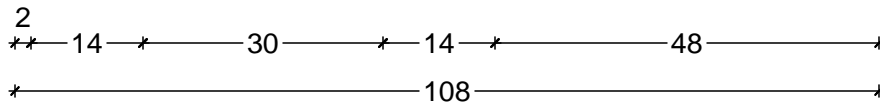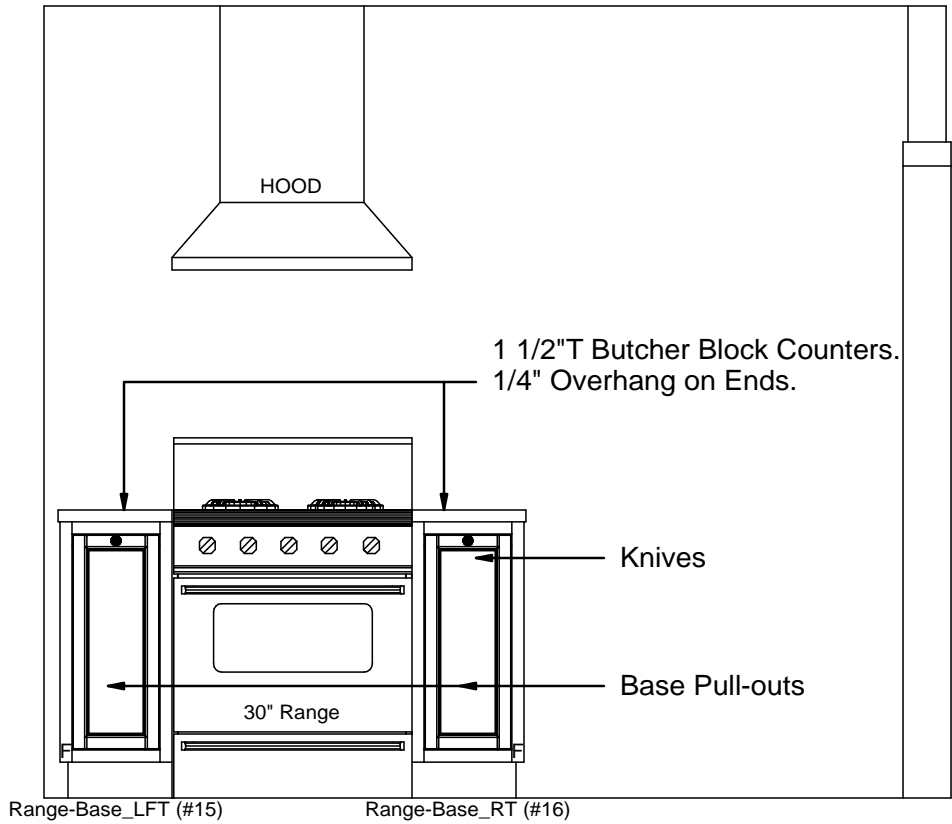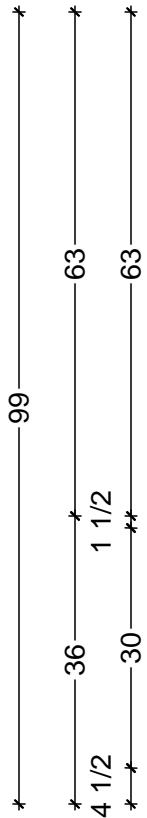

1

KITCHEN ELEVATION - RANGE WALL

SCALE: 1/2" = 1' 0"

Classic Bath Designs, Inc.
 11544 Sheldon St., Sun Valley, CA 91352
 818.767.1144 fax: 818.767.1278



Cust: Stile Construction for Dawson

PO# DWELLING

Scale: As Noted

KITCHEN

Approved _____

Job: FI-Sep_PreFin/PG:Stock-White_IntEB:PreFin

Size: A

Dr By: Brian

05/14/2014

K.4



Classic Bath Designs, Inc.
 11544 Sheldon St., Sun Valley, CA 91352
 818.767.1144 fax: 818.767.1278



| | | | | | |
|-------------------------------------|--|--------------|-----------------|------------|------|
| Cust: Stile Construction for Dawson | | PO# DWELLING | Scale: As Noted | KITCHEN | Rndr |
| Approved _____ | Job: FI-Sep_PreFin/PG:Stock-White_IntEB:PreFin | Size: A | Dr By: Brian | 05/14/2014 | |



Classic Bath Designs, Inc.
 11544 Sheldon St., Sun Valley, CA 91352
 818.767.1144 fax: 818.767.1278



| | | | | | |
|-------------------------------------|--|--------------|-----------------|------------|------|
| Cust: Stile Construction for Dawson | | PO# DWELLING | Scale: As Noted | KITCHEN | Rndr |
| Approved _____ | Job: FI-Sep_PreFin/PG:Stock-White_IntEB:PreFin | Size: A | Dr By: Brian | 05/14/2014 | |