


LAUNDRY CABINETRY FLOOR PLAN
 SCALE: 1/2" = 1' 0"

Classic Bath Designs, Inc.
 11544 Sheldon St., Sun Valley, CA 91352
 818.767.1144 fax: 818.767.1278

Cust: Stile for Rose		PO# KITCH-LAUN		Classic Bath Designs, Inc. 11544 Sheldon St., Sun Valley, CA 91352 818.767.1144 fax: 818.767.1278	
Job: FL-S_PreFIN/PG:perSample_IntEB:PreFIN		Scale: As Noted		LAUNDRY	
Approved _____		Dr By: Brian		Size: A	11/16/2020

L.0


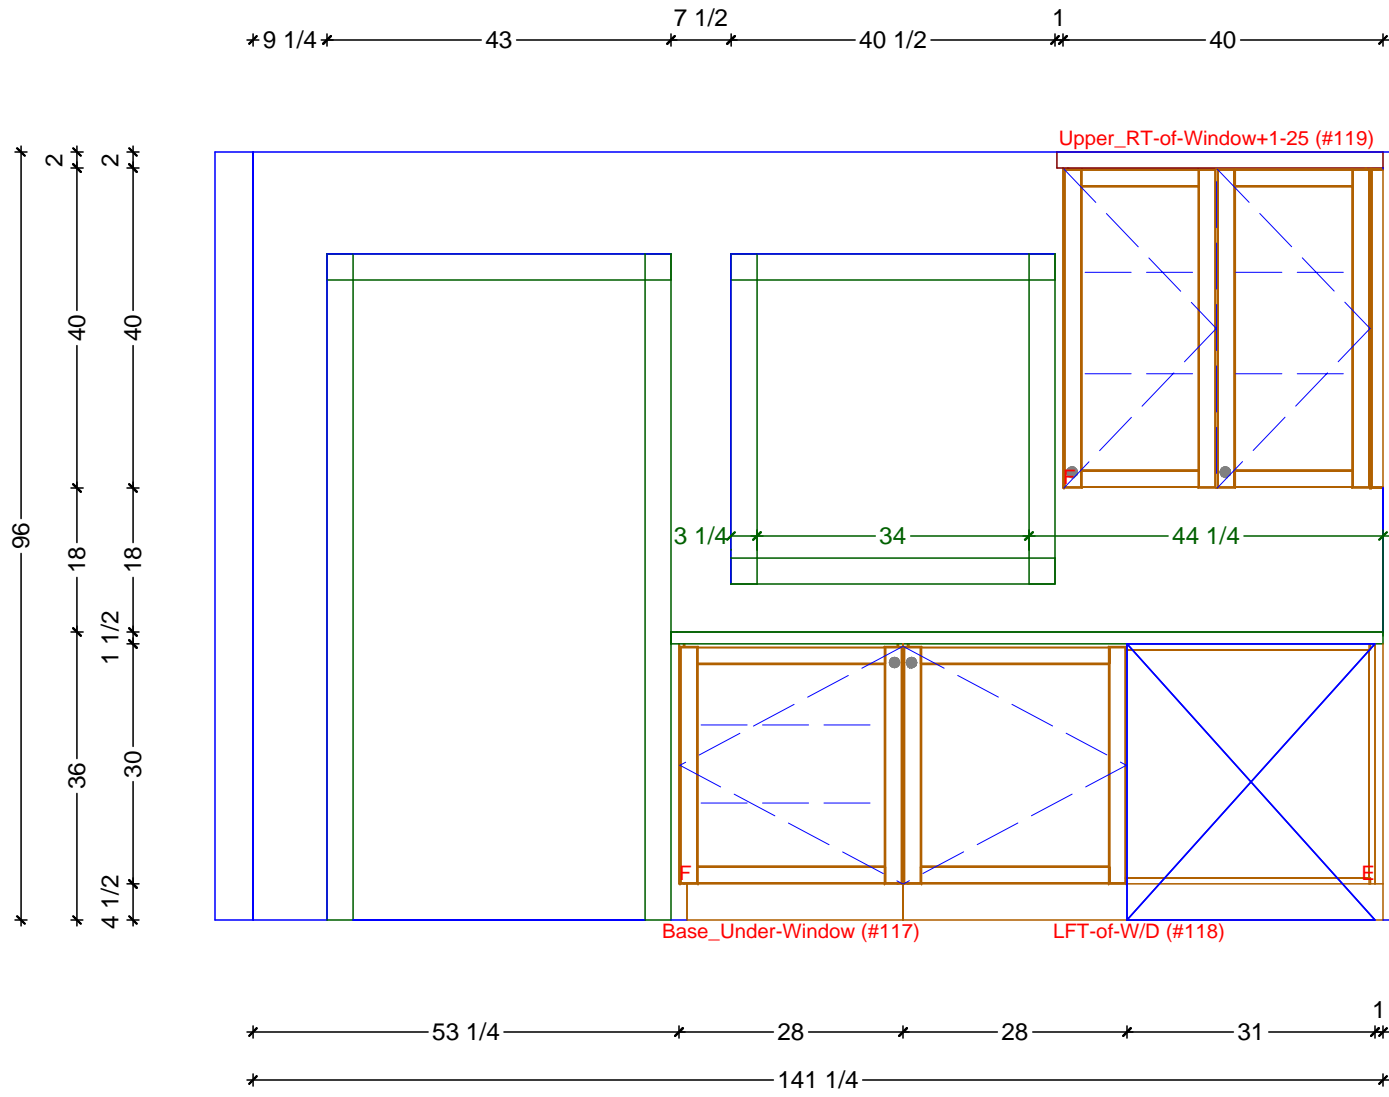


1 LAUNDRY ELEVATION - LEFT WALL
 SCALE: 1/2" = 1' 0"

Classic Bath Designs, Inc.
 11544 Sheldon St., Sun Valley, CA 91352
 818.767.1144 fax: 818.767.1278



Cust: Stile for Rose	PO# KITCH-LAUN	Scale: As Noted	LAUNDRY	L.1
Approved _____	Job: FL-S_PreFIN/PG:perSample_IntEB:PreFIN	Size: A	Dr By: Brian 11/16/2020	

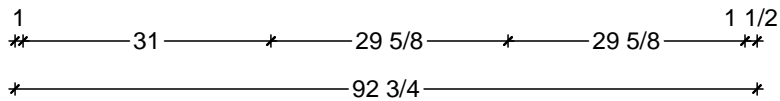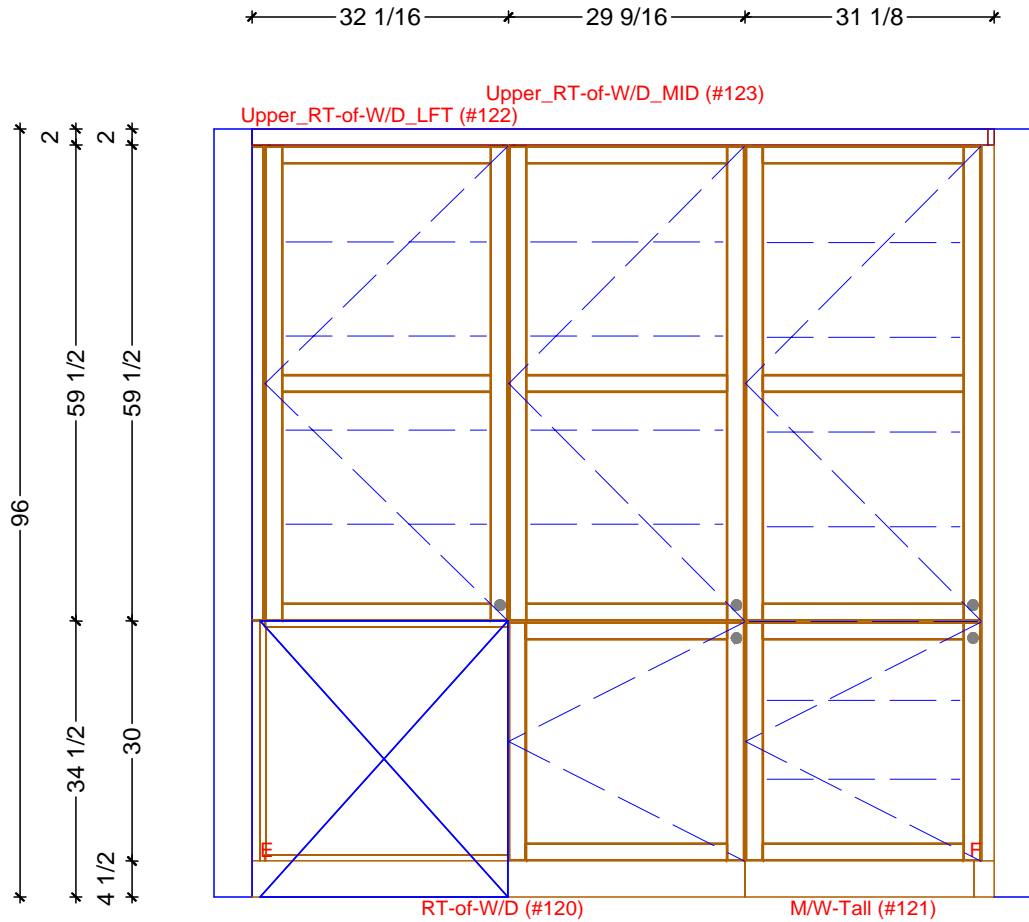


1 LAUNDRY ELEVATION - RIGHT WALL
SCALE: 1/2" = 1' 0"

Classic Bath Designs, Inc.
11544 Sheldon St., Sun Valley, CA 91352
818.767.1144 fax: 818.767.1278



Cust: Stile for Rose	PO# KITCH-LAUN	Scale: As Noted	LAUNDRY	L.2
Approved _____	Job: FL-S_PreFIN/PG:perSample_IntEB:PreFIN	Size: A	Dr By: Brian 11/16/2020	

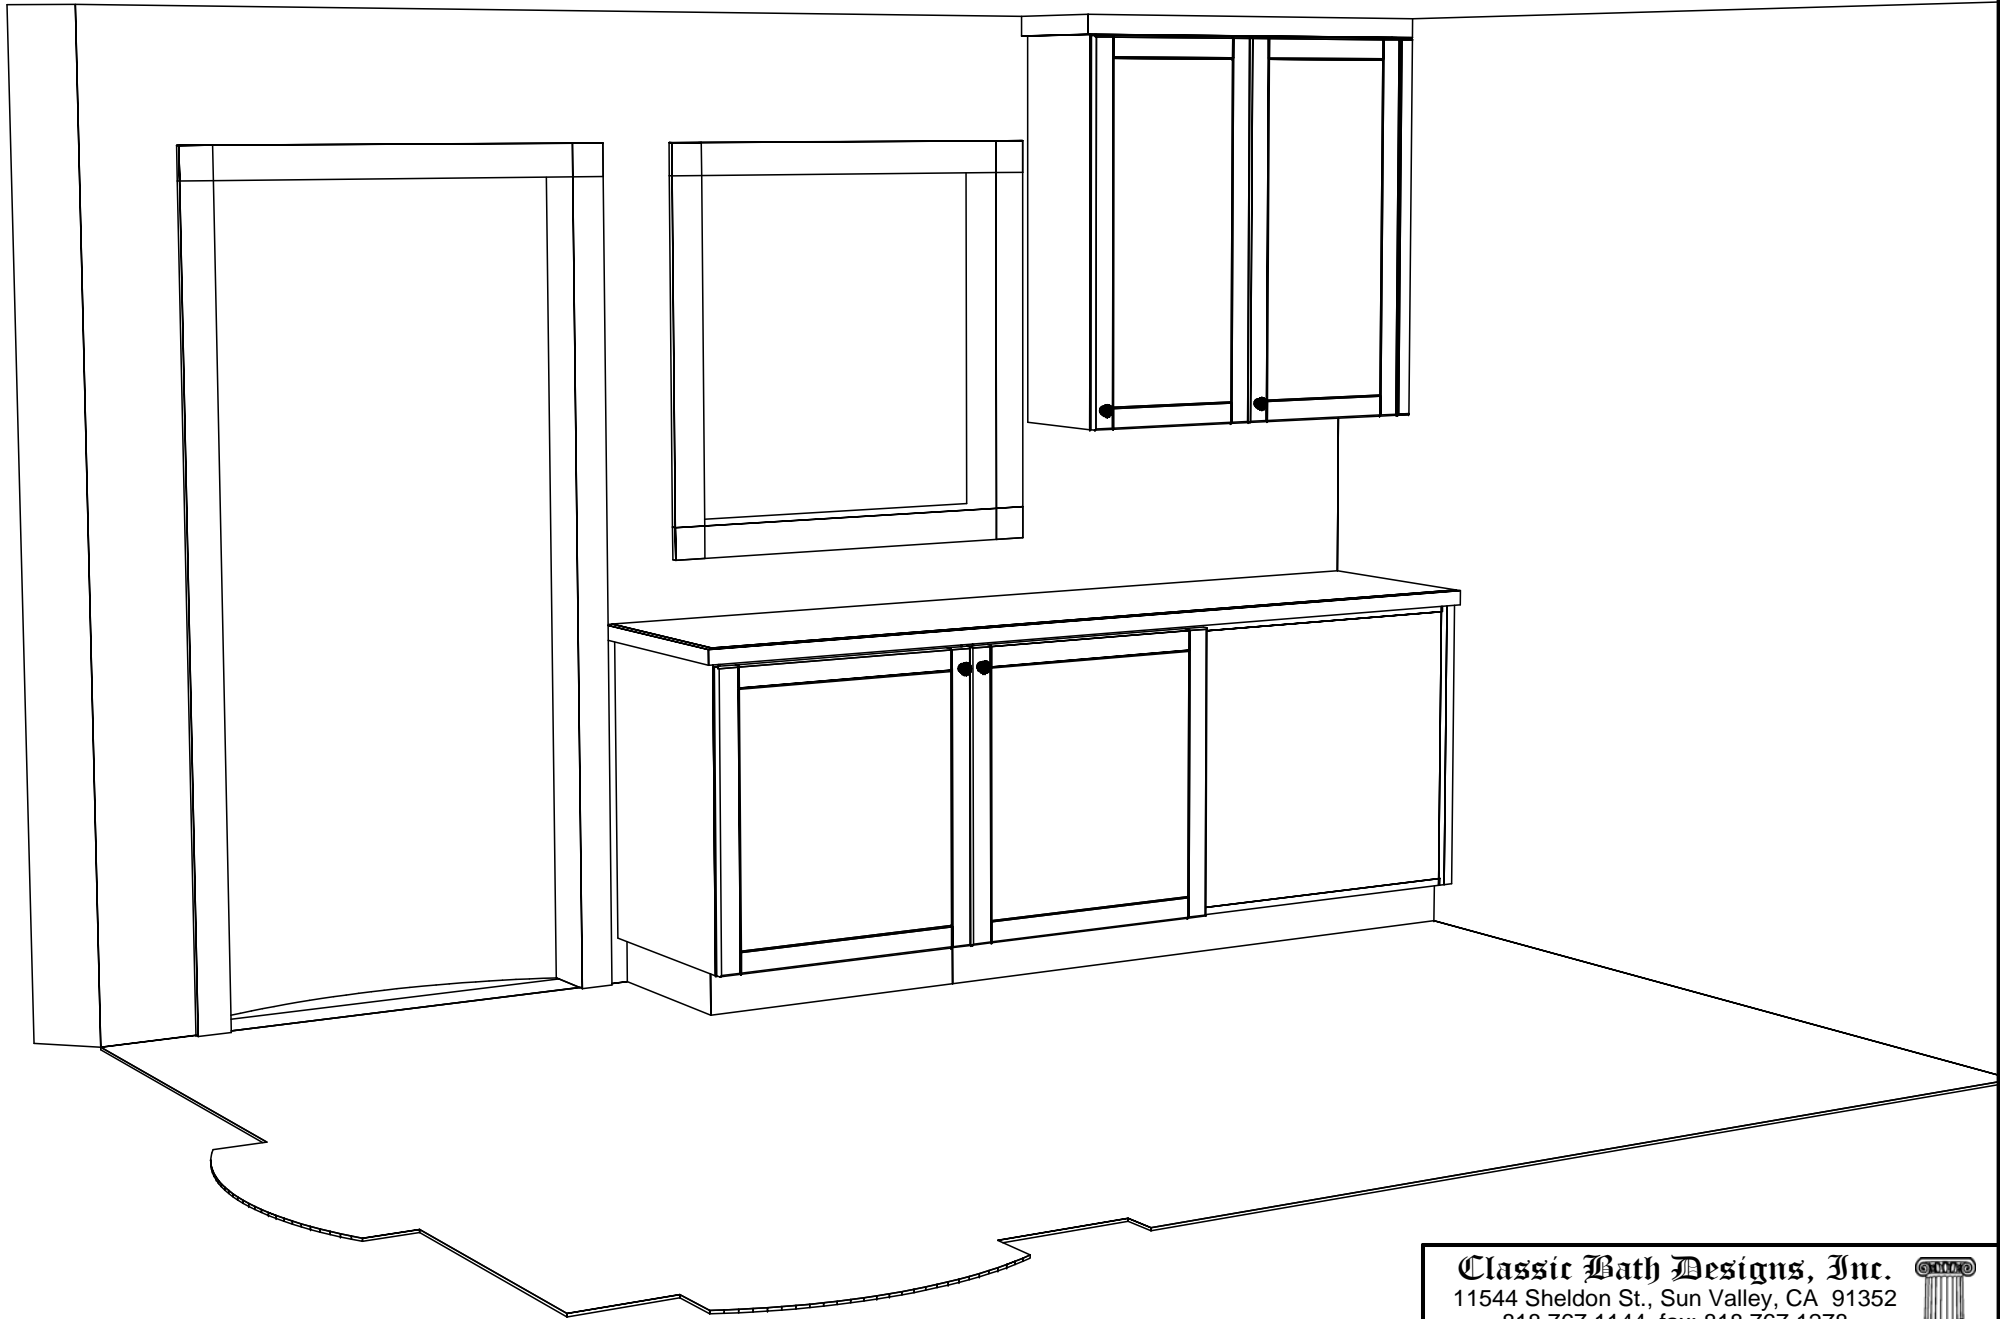

Classic Bath Designs, Inc.
11544 Sheldon St., Sun Valley, CA 91352
818.767.1144 fax: 818.767.1278



Cust: **Stile for Rose**

PO# **KITCH-LAUN**

Scale: **As Noted**

LAUNDRY

Approved _____


Job: **FL-S_PreFIN/PG:perSample_IntEB:PreFIN**

Size: A

Dr By: **Brian**

11/16/2020

Persp

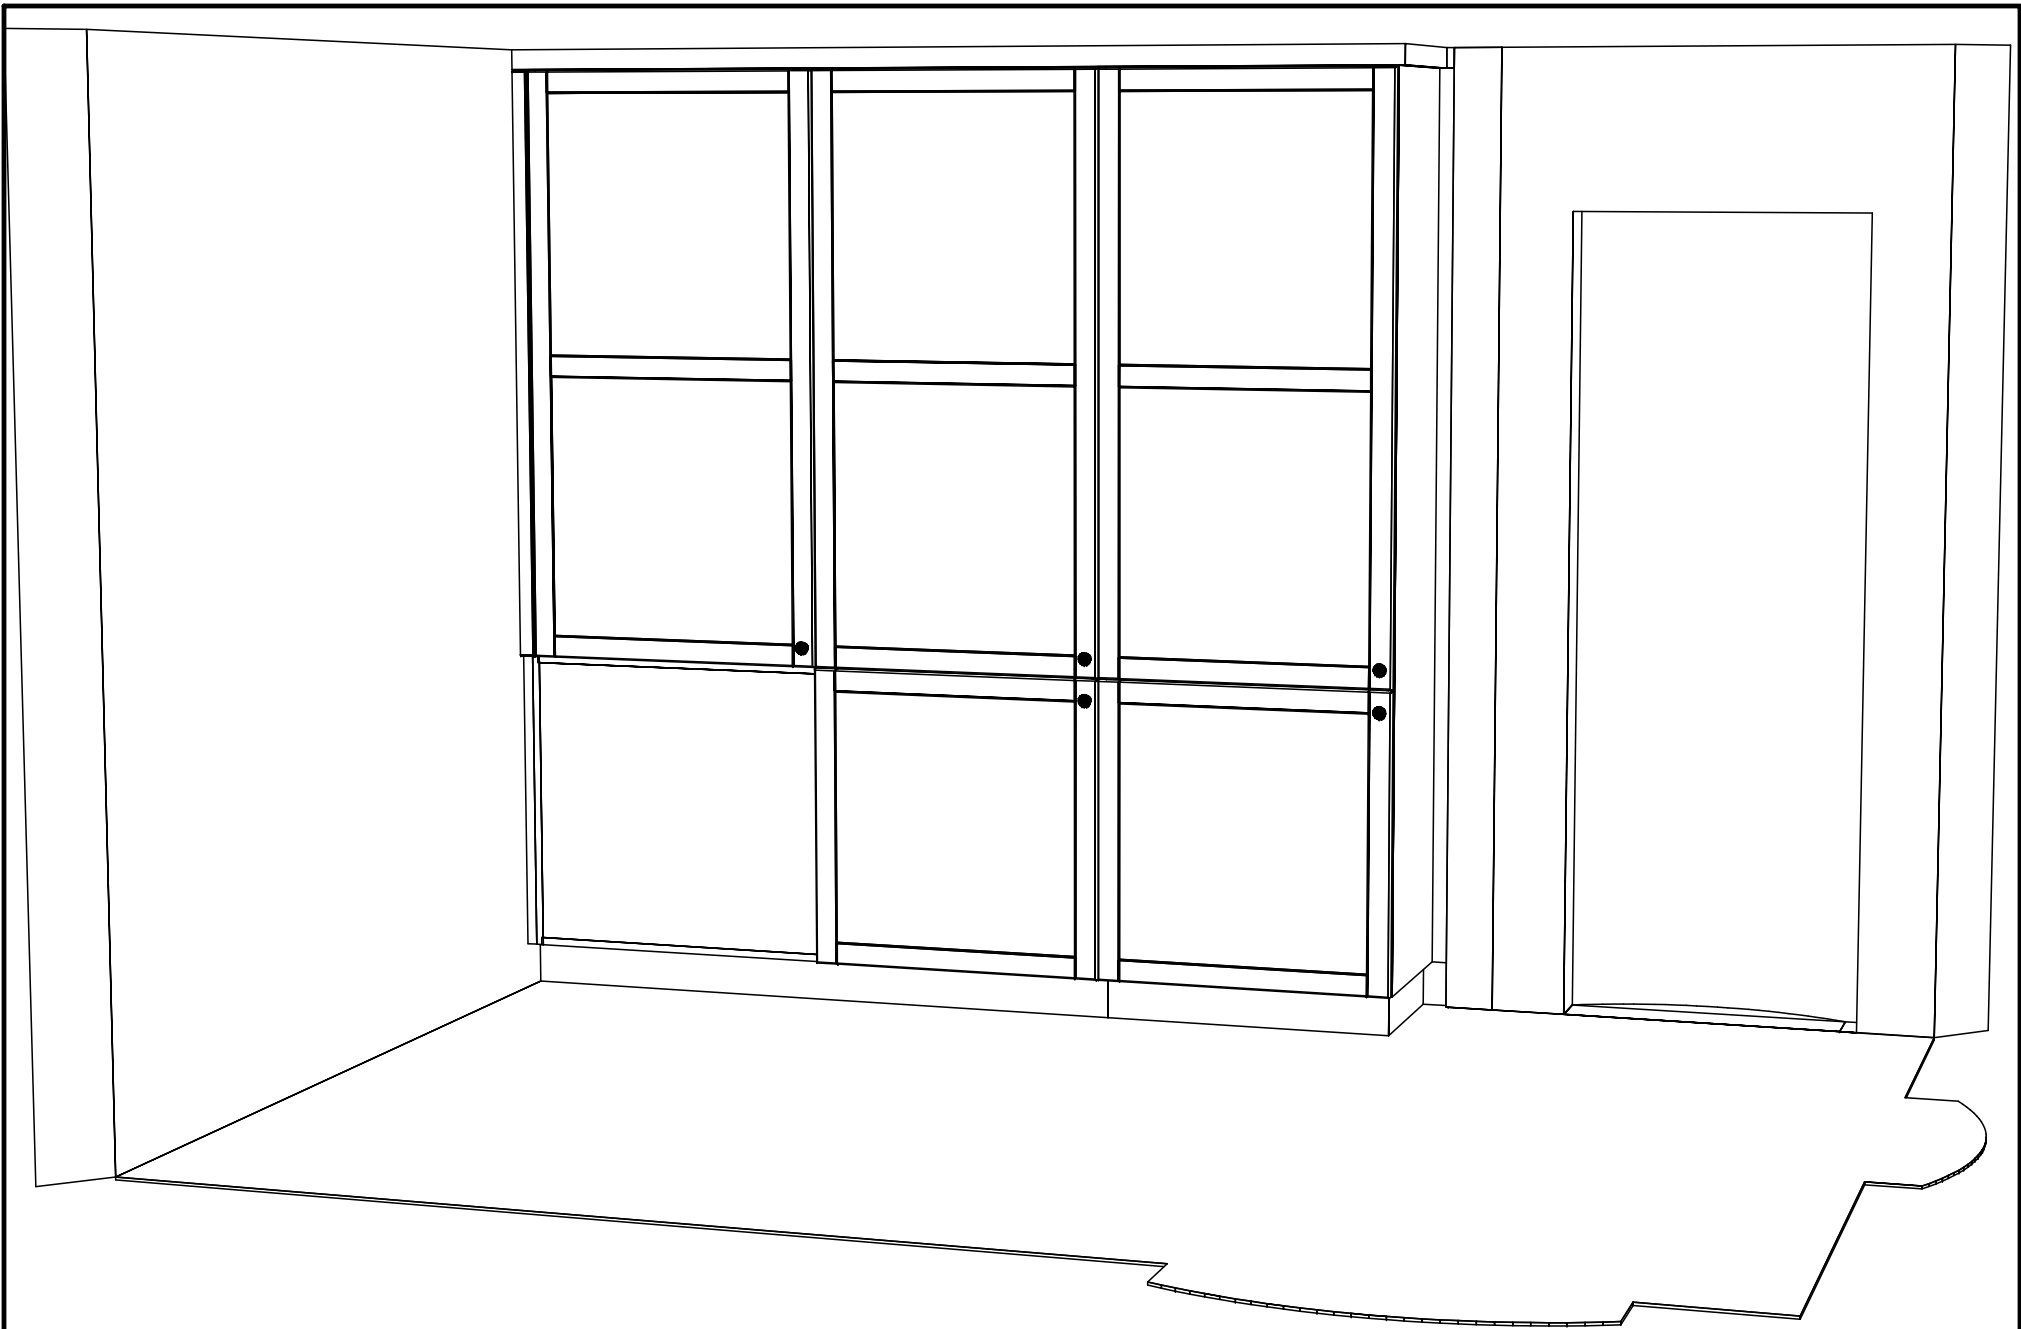

Classic Bath Designs, Inc.
11544 Sheldon St., Sun Valley, CA 91352
818.767.1144 fax: 818.767.1278



Cust: **Stile for Rose**

PO# **KITCH-LAUN**

Scale: **As Noted**

LAUNDRY

Approved _____

Job: **FL-S_PreFIN/PG:perSample_IntEB:PreFIN**

Size: A

Dr By: **Brian**

11/16/2020

Persp