

 KITCHEN CABINETRY FLOOR PLAN
SCALE: 1:30


Classic Bath Designs, Inc.
11544 Sheldon St., Sun Valley, CA 91352
818.767.1144 fax: 818.767.1278

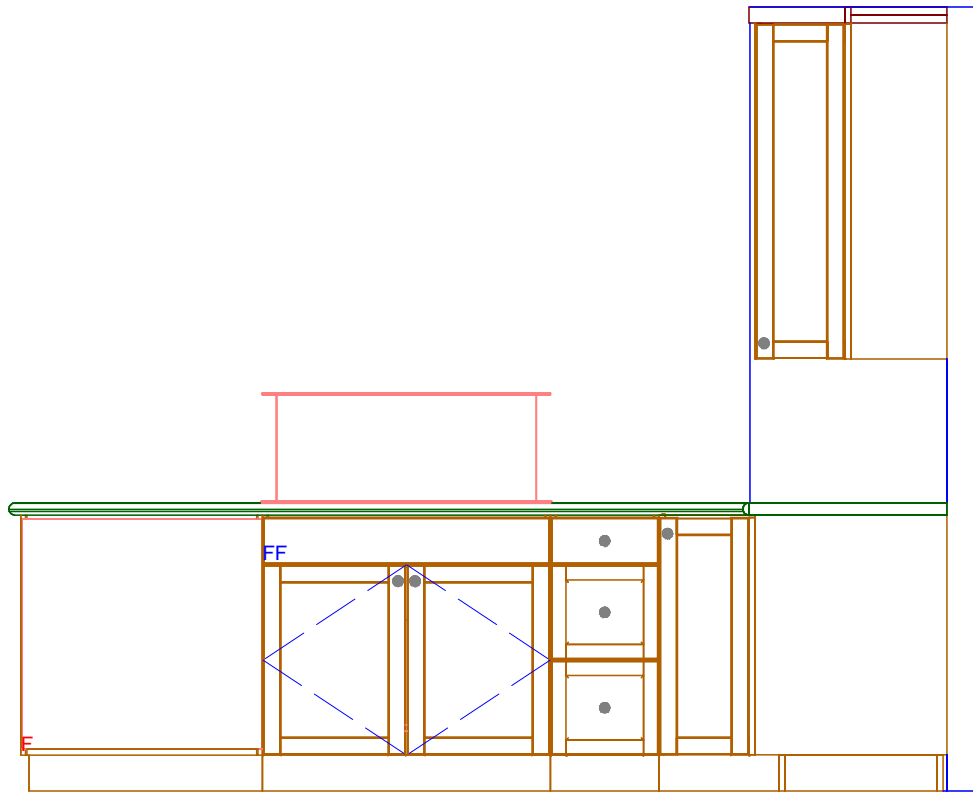

Cust: Stile for Rose	PO# KITCH-LAUN	Scale: As Noted		KITCHEN		K.0
Job: FL-S_PrefIN/PG:perSample_IntEB:PreFIN		Dr By: Brian	Size: A	11/23/2020		
Approved _____						

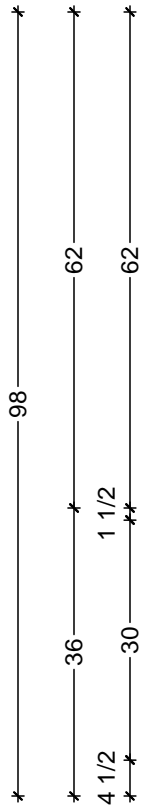

PENIN_Oven-Base (#115) PENIN_Cooktop-Base (#116)
PENIN_DB3 (#117)

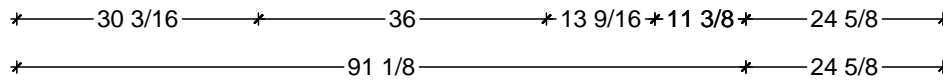


1 KITCHEN ELEVATION - PENINSULA INSIDE
SCALE: 1/2" = 1' 0"


Classic Bath Designs, Inc.
11544 Sheldon St., Sun Valley, CA 91352
818.767.1144 fax: 818.767.1278



Cust: Stile for Rose	PO# KITCH-LAUN	Scale: As Noted	KITCHEN	K.1
Approved _____	Job: FL-S_PreFIN/PG:perSample_IntEB:PreFIN	Size: A	Dr By: Brian 11/23/2020	

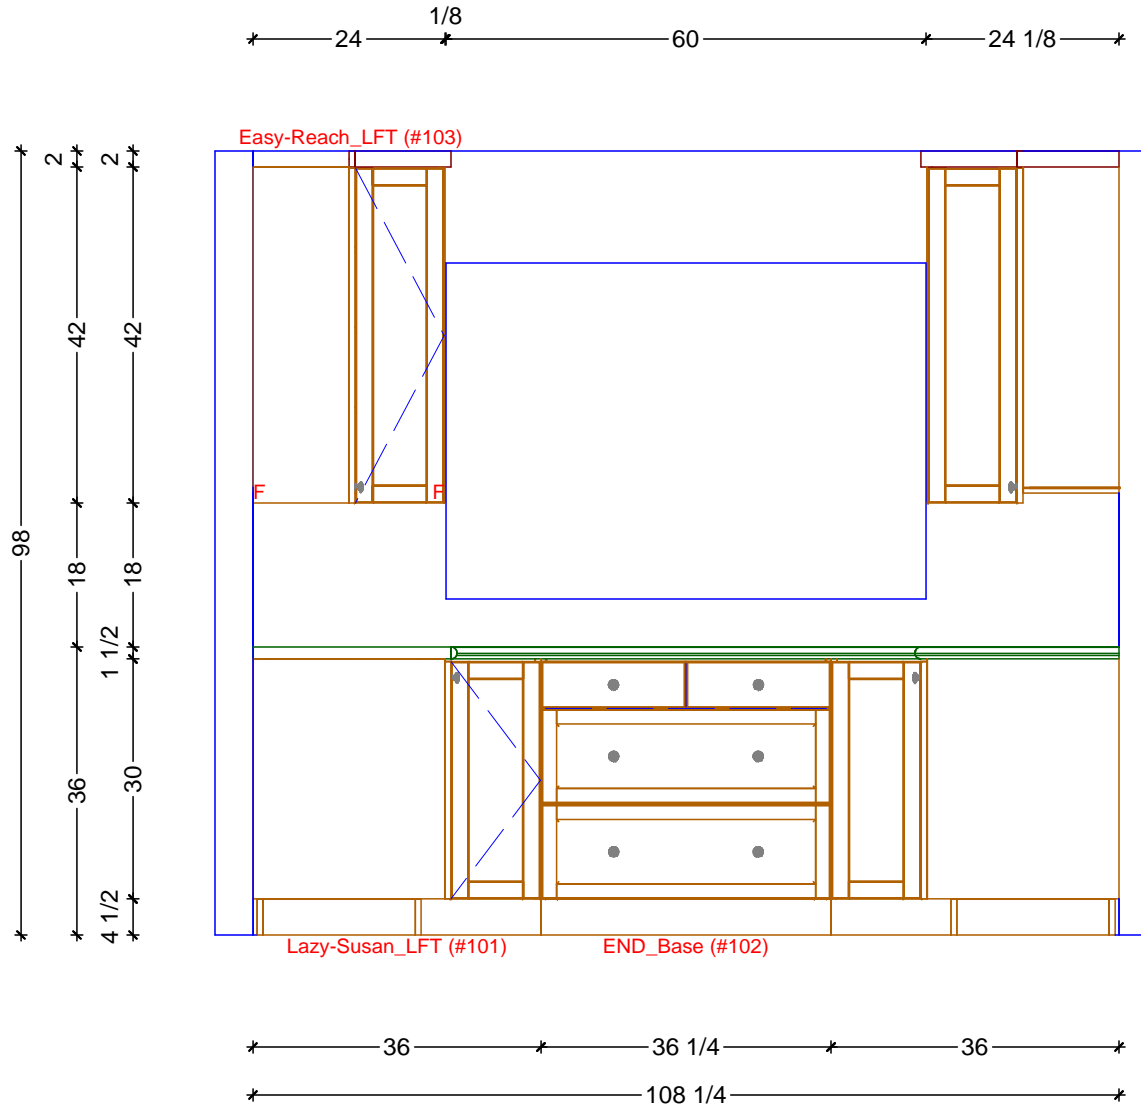


1 KITCHEN ELEVATION - END WALL
SCALE: 1/2" = 1' 0"

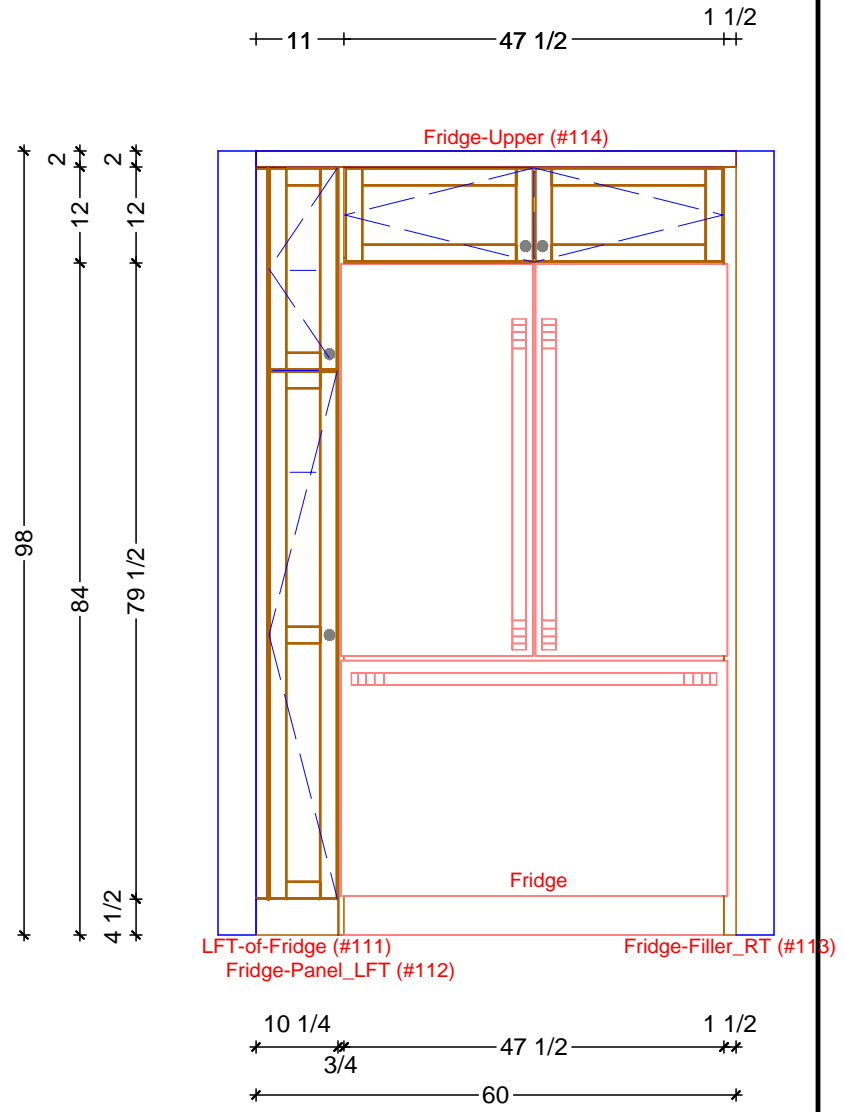

2 KITCHEN ELEVATION - FRIDGE WALL
SCALE: 1/2" = 1' 0"

Classic Bath Designs, Inc.
 11544 Sheldon St., Sun Valley, CA 91352
 818.767.1144 fax: 818.767.1278



Cust: Stile for Rose	PO# KITCH-LAUN	Scale: As Noted	KITCHEN	K.2
Approved _____	Job: FL-S_PreFIN/PG:perSample_IntEB:PreFIN	Size: A	Dr By: Brian 11/23/2020	

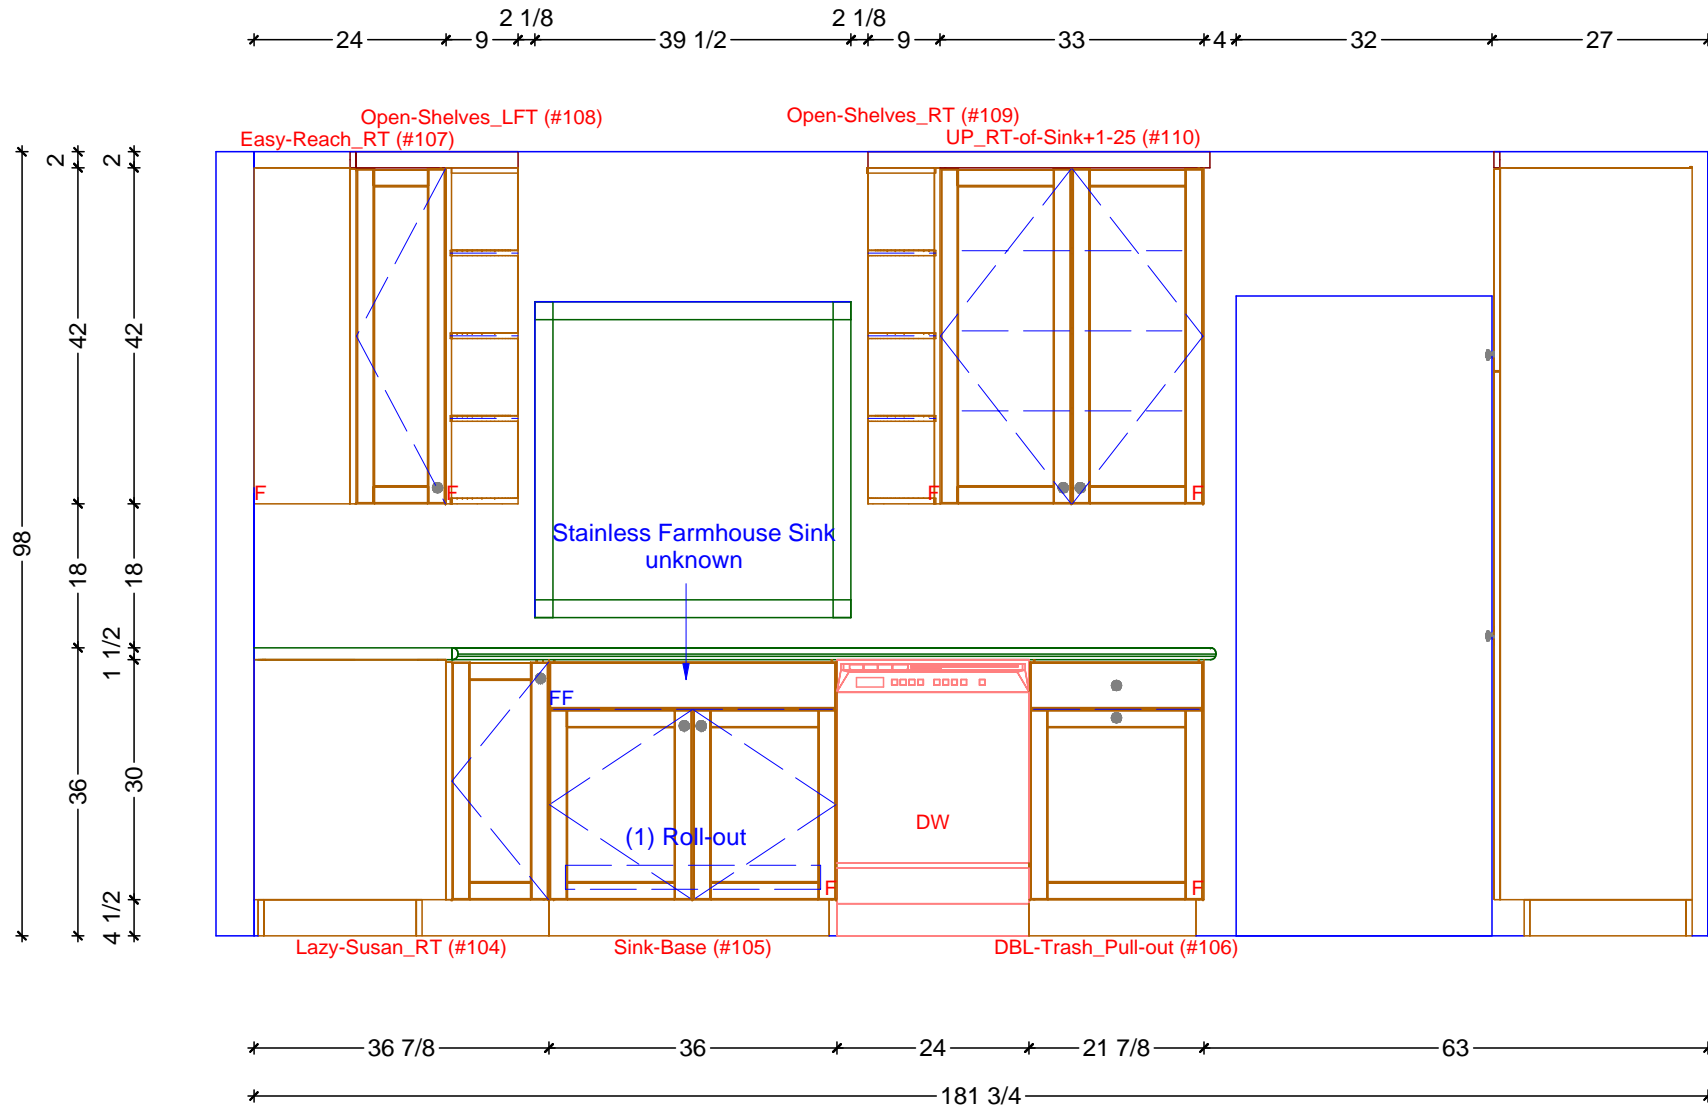


1 KITCHEN ELEVATION - SINK WALL
 SCALE: 1/2" = 1' 0"

Classic Bath Designs, Inc.
 11544 Sheldon St., Sun Valley, CA 91352
 818.767.1144 fax: 818.767.1278

Cust: Stile for Rose	PO# KITCH-LAUN	Scale: As Noted	KITCHEN	K.3
Approved _____	Job: FL-S_PreFIN/PG:perSample_IntEB:PreFIN	Size: A	Dr By: Brian 11/23/2020	

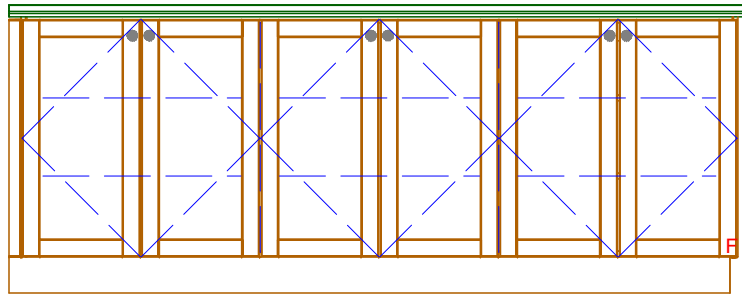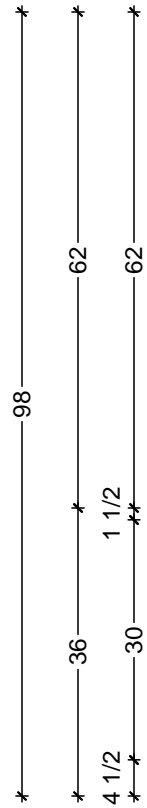

PENIN-Back (#118)

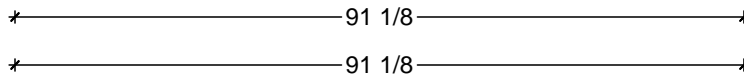

1 KITCHEN ELEVATION - PENINSULA OUTSIDE
SCALE: 1/2" = 1' 0"

Classic Bath Designs, Inc.
11544 Sheldon St., Sun Valley, CA 91352
818.767.1144 fax: 818.767.1278



Cust: Stile for Rose

PO# KITCH-LAUN

Scale: As Noted

KITCHEN

Approved _____

Job: FL-S_PreFIN/PG:perSample_IntEB:PreFIN

Size: A

Dr By: Brian

11/23/2020

K.4



Classic Bath Designs, Inc.
 11544 Sheldon St., Sun Valley, CA 91352
 818.767.1144 fax: 818.767.1278



Cust: Stile for Rose	PO# KITCH-LAUN	Scale: As Noted	KITCHEN	Rndr
Approved _____	Job: FL-S_PreFIN/PG:perSample_IntEB:PreFIN	Size: A	Dr By: Brian	



Classic Bath Designs, Inc.
 11544 Sheldon St., Sun Valley, CA 91352
 818.767.1144 fax: 818.767.1278



Cust: Stile for Rose	PO# KITCH-LAUN	Scale: As Noted	KITCHEN	Rndr
Approved _____	Job: FL-S_PreFIN/PG:perSample_IntEB:PreFIN	Size: A	Dr By: Brian	



Classic Bath Designs, Inc.
 11544 Sheldon St., Sun Valley, CA 91352
 818.767.1144 fax: 818.767.1278



Cust: Stile for Rose	PO# KITCH-LAUN	Scale: As Noted	KITCHEN	Rndr
Approved _____	Job: FL-S_PreFIN/PG:perSample_IntEB:PreFIN	Size: A	Dr By: Brian	