


PENIN_Oven-Base (#117) PENIN_Cooktop-Base (#118)
 PENIN_End-Panel (#116) PENIN_DB3 (#119)

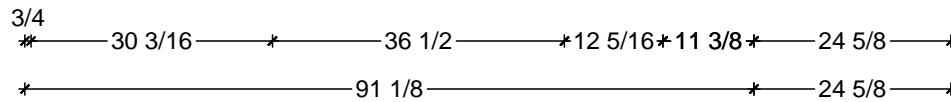


1 KITCHEN ELEVATION - PENINSULA INSIDE
 SCALE: 1/2" = 1' 0"


Classic Bath Designs, Inc.
 11544 Sheldon St., Sun Valley, CA 91352
 818.767.1144 fax: 818.767.1278



Cust: Stile for Rose		PO# KITCH-LAUN	Scale: As Noted	KITCHEN		K.1
Approved _____	Job: FL-S_PreFIN/PG:perSample_IntEB:PreFIN	Size: A	Dr By: Brian	12/21/2020		

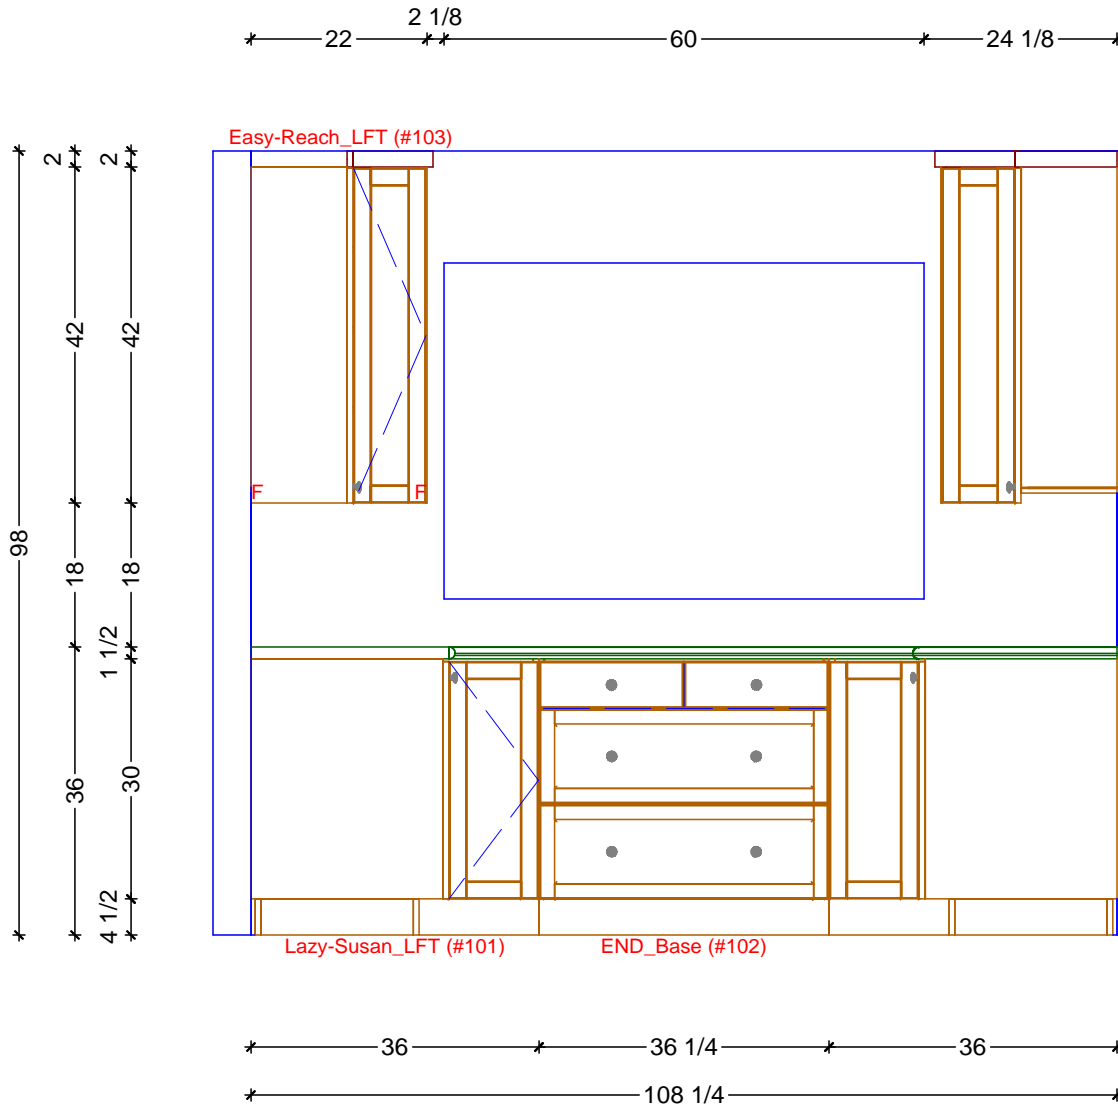

1 KITCHEN ELEVATION - END WALL
SCALE: 1/2" = 1' 0"

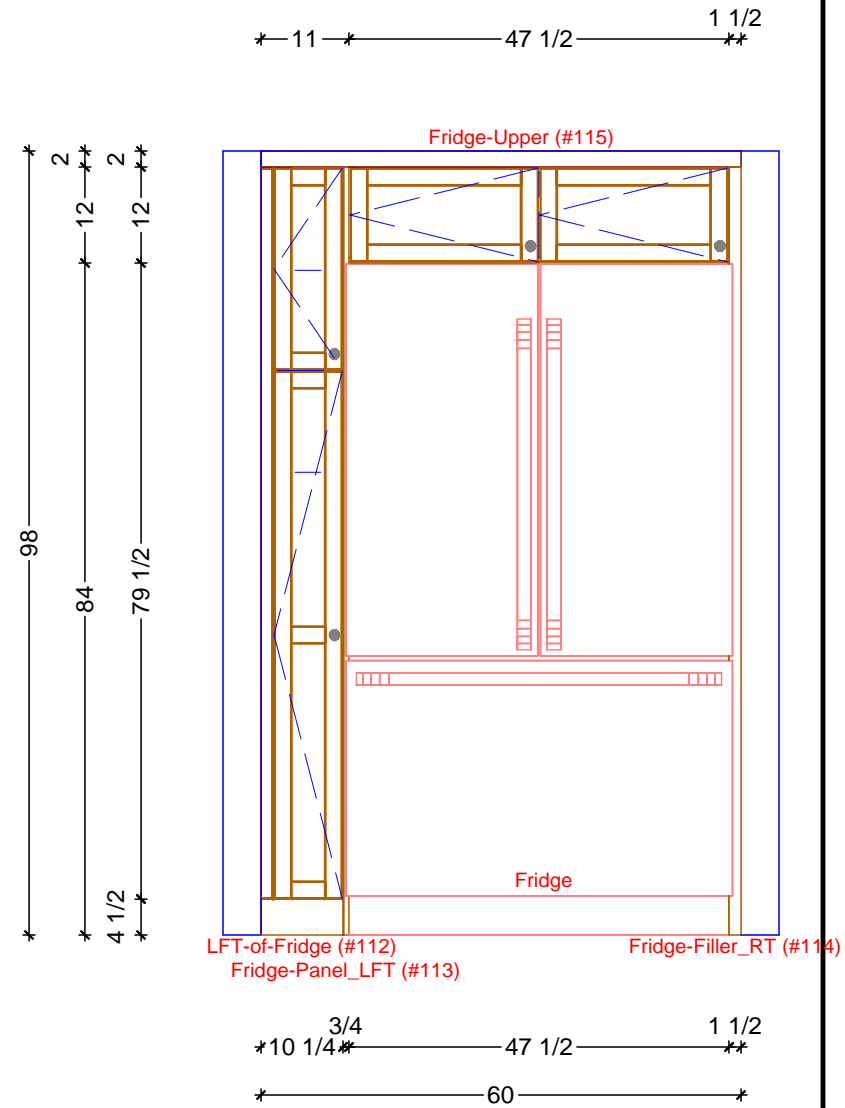

2 KITCHEN ELEVATION - FRIDGE WALL
SCALE: 1/2" = 1' 0"

Classic Bath Designs, Inc.
11544 Sheldon St., Sun Valley, CA 91352
818.767.1144 fax: 818.767.1278

Cust: Stile for Rose

PO# KITCH-LAUN

Scale: As Noted

KITCHEN

Approved _____


Job: FL-S_PreFIN/PG:perSample_IntEB:PreFIN

Size: A

Dr By: Brian

12/21/2020

K.2

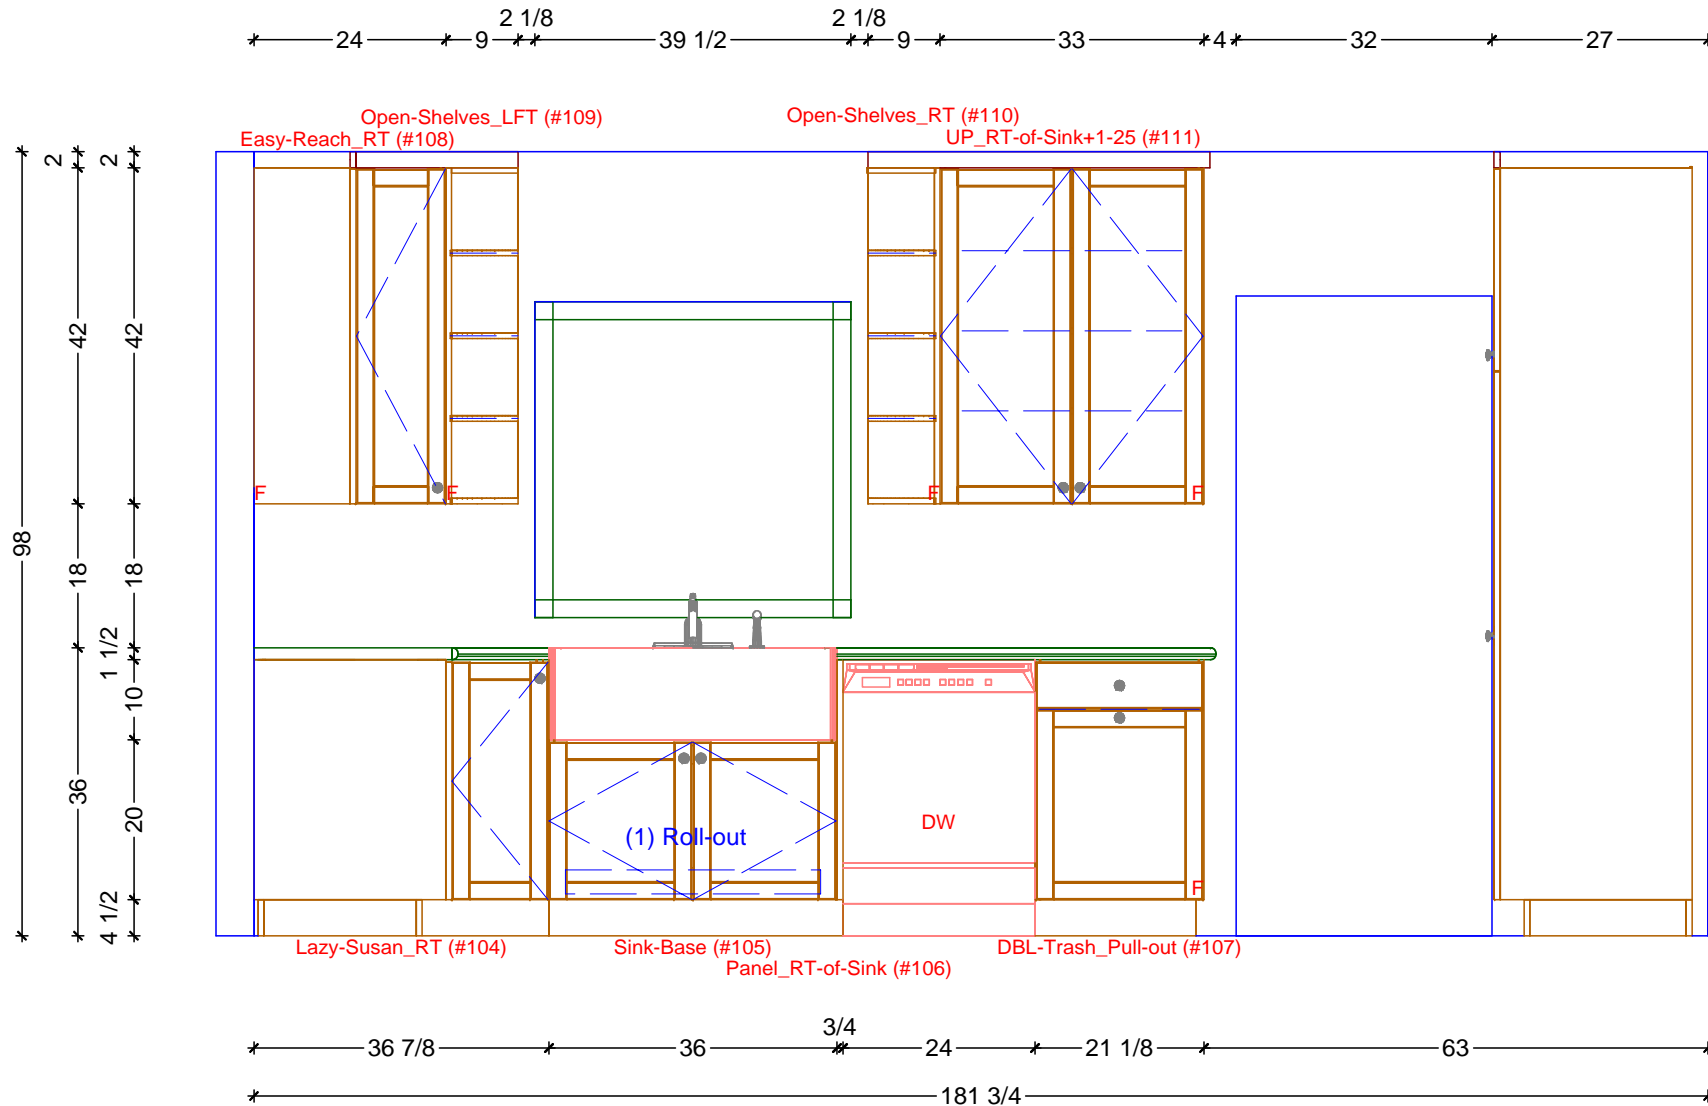

1 KITCHEN ELEVATION - SINK WALL
 SCALE: 1/2" = 1' 0"

Classic Bath Designs, Inc.
 11544 Sheldon St., Sun Valley, CA 91352
 818.767.1144 fax: 818.767.1278



Cust: **Stile for Rose**

PO# **KITCH-LAUN**

Scale: **As Noted**

KITCHEN

Approved _____



Job: **FL-S_PreFIN/PG:perSample_IntEB:PreFIN**

Size: A


Dr By: **Brian**

12/21/2020

K.3

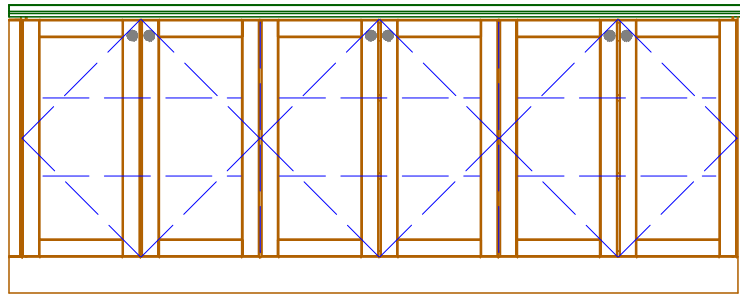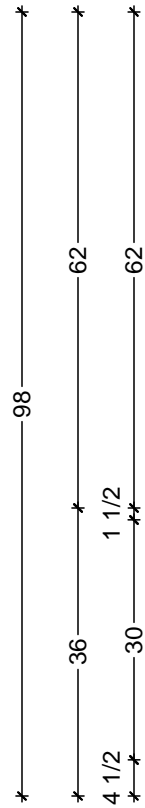

0" Deep TK to facilitate Venting.

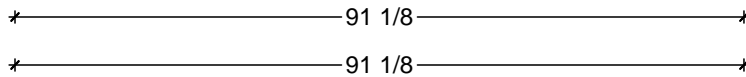

1 KITCHEN ELEVATION - PENINSULA OUTSIDE
SCALE: 1/2" = 1' 0"

Classic Bath Designs, Inc.
11544 Sheldon St., Sun Valley, CA 91352
818.767.1144 fax: 818.767.1278



Cust: **Stile for Rose**

PO# **KITCH-LAUN**

Scale: **As Noted**

KITCHEN

Approved _____


Job: **FL-S_PreFIN/PG:perSample_IntEB:PreFIN**

Size: A

Dr By: **Brian**

12/21/2020

K.4

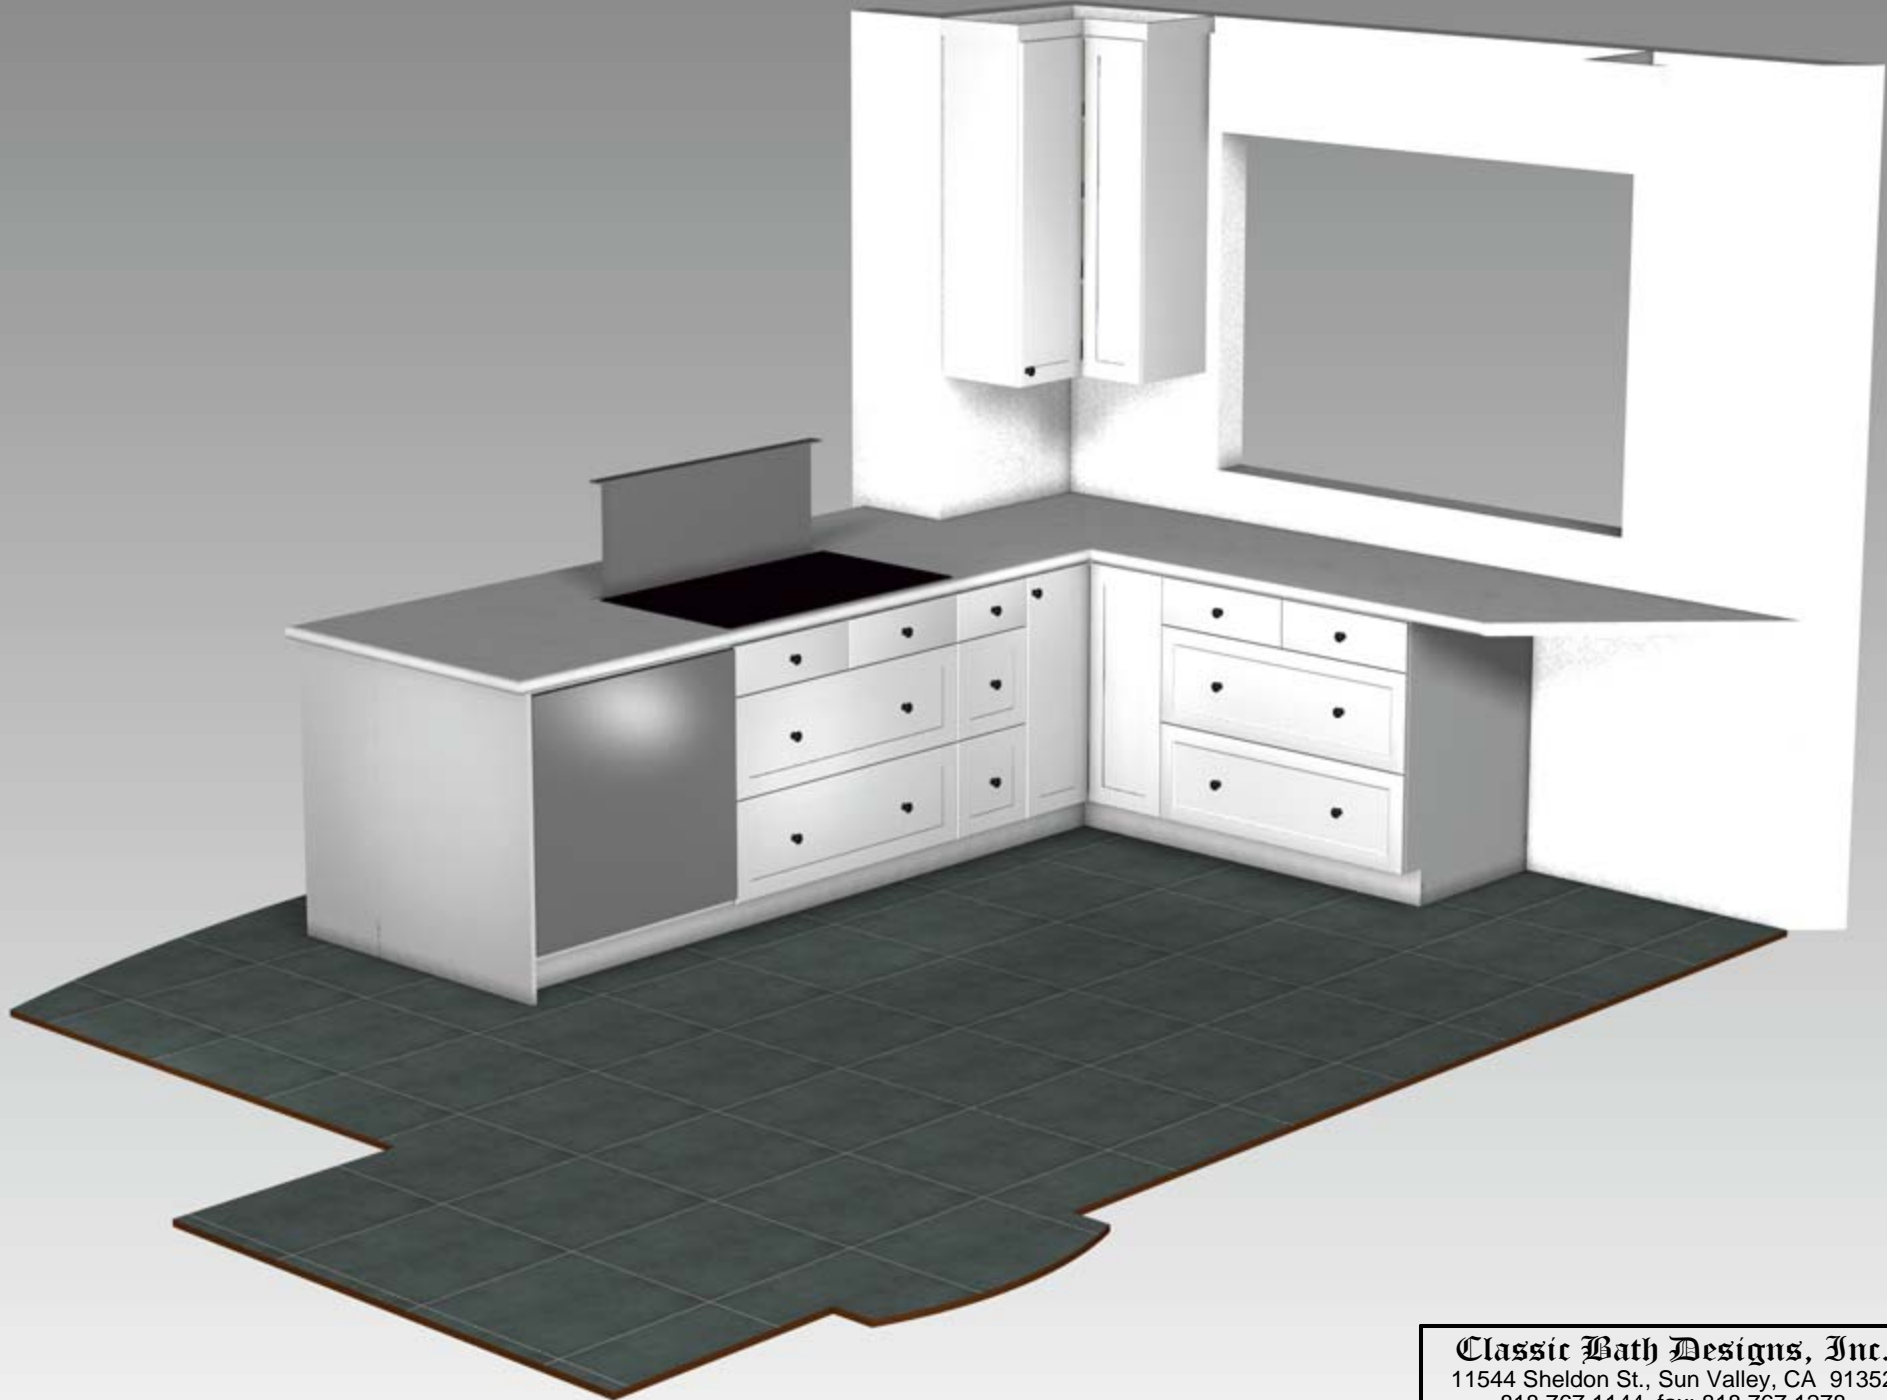

Classic Bath Designs, Inc.
 11544 Sheldon St., Sun Valley, CA 91352
 818.767.1144 fax: 818.767.1278



Cust: Stile for Rose

PO# KITCH-LAUN

Scale: As Noted

KITCHEN

Approved _____

Job: FL-S_PreFIN/PG:perSample_IntEB:PreFIN

Size: A

Dr By: Brian

12/21/2020

Rndr



Classic Bath Designs, Inc.
 11544 Sheldon St., Sun Valley, CA 91352
 818.767.1144 fax: 818.767.1278



Cust: Stile for Rose	PO# KITCH-LAUN	Scale: As Noted	KITCHEN	Rndr
Approved _____	Job: FL-S_PreFIN/PG:perSample_IntEB:PreFIN	Size: A	Dr By: Brian	



Classic Bath Designs, Inc.
 11544 Sheldon St., Sun Valley, CA 91352
 818.767.1144 fax: 818.767.1278



Cust: Stile for Rose	PO# KITCH-LAUN	Scale: As Noted	KITCHEN	Rndr
Approved _____	Job: FL-S_PreFIN/PG:perSample_IntEB:PreFIN	Size: A	Dr By: Brian	