

LAUNDRY CABINETRY FLOOR PLAN
 SCALE: 1/2" = 1' 0"

Classic Bath Designs, Inc.
 11544 Sheldon St., Sun Valley, CA 91352
 818.767.1144 fax: 818.767.1278



Cust: **Stile for Rose**

PO# **KITCH-LAUN**

Job: **FL-S_PreFIN/PG:perSample_IntEB:PreFIN**

Scale: **As Noted**

LAUNDRY


Approved _____

Dr By: **Brian**

Size: A

12/21/2020


L.0

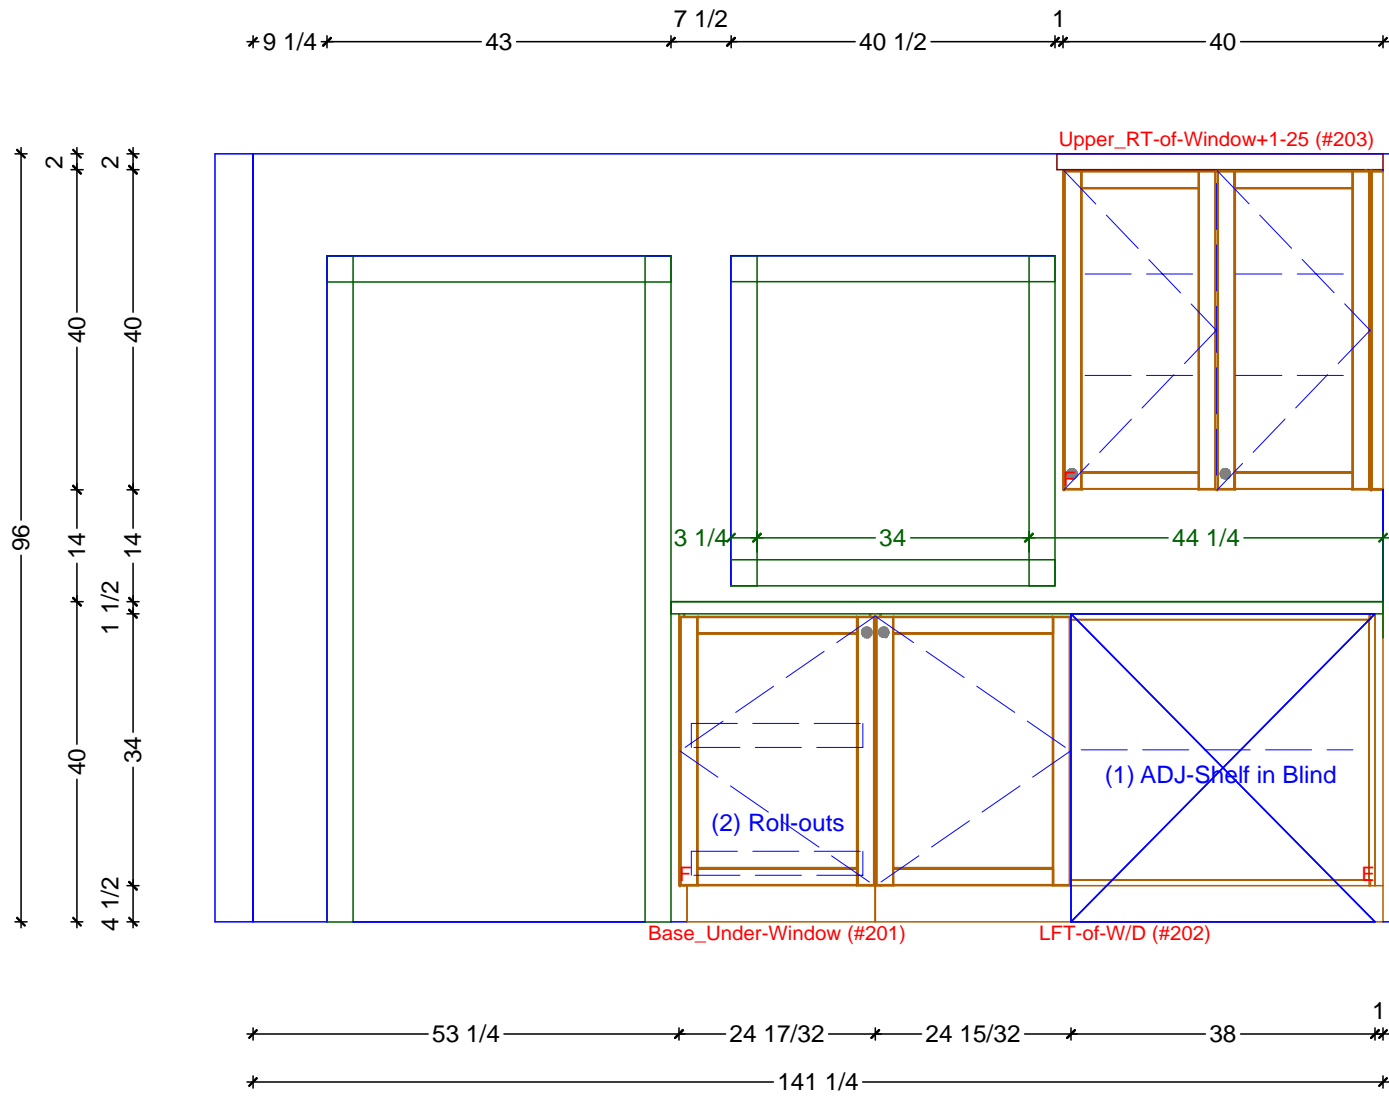

1 LAUNDRY ELEVATION - LEFT WALL
 SCALE: 1/2" = 1' 0"

Classic Bath Designs, Inc.
 11544 Sheldon St., Sun Valley, CA 91352
 818.767.1144 fax: 818.767.1278

Cust: Stile for Rose	PO# KITCH-LAUN	Scale: As Noted	LAUNDRY	L.1
Approved _____	Job: FL-S_PreFIN/PG:perSample_IntEB:PreFIN	Size: A	Dr By: Brian 12/21/2020	

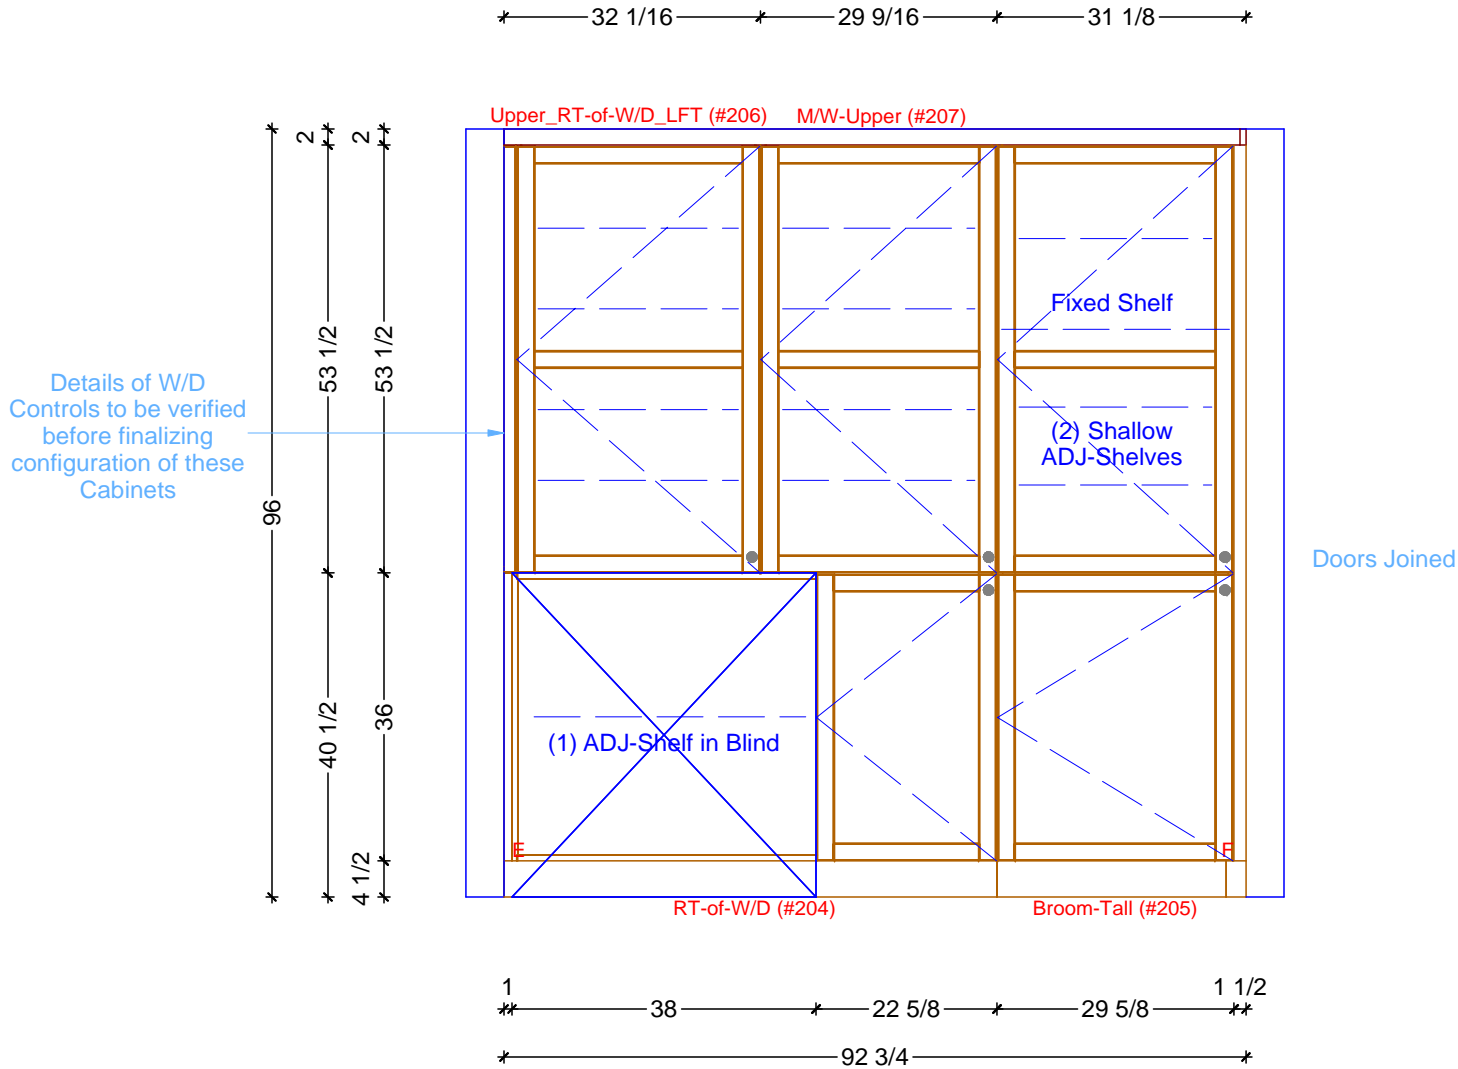

1 LAUNDRY ELEVATION - RIGHT WALL
 SCALE: 1/2" = 1' 0"

Classic Bath Designs, Inc.
 11544 Sheldon St., Sun Valley, CA 91352
 818.767.1144 fax: 818.767.1278

Cust: Stile for Rose	PO# KITCH-LAUN	Scale: As Noted	LAUNDRY	L.2
Approved _____	Job: FL-S_PreFIN/PG:perSample_IntEB:PreFIN	Size: A	Dr By: Brian 12/21/2020	



Classic Bath Designs, Inc.
 11544 Sheldon St., Sun Valley, CA 91352
 818.767.1144 fax: 818.767.1278



Cust: Stile for Rose	PO# KITCH-LAUN	Scale: As Noted	LAUNDRY	Rndr
Approved _____	Job: FL-S_PreFIN/PG:perSample_IntEB:PreFIN	Size: A	Dr By: Brian	



Classic Bath Designs, Inc.
 11544 Sheldon St., Sun Valley, CA 91352
 818.767.1144 fax: 818.767.1278



Cust: Stile for Rose	PO# KITCH-LAUN	Scale: As Noted	LAUNDRY	Rndr
Approved _____	Job: FL-S_PreFIN/PG:perSample_IntEB:PreFIN	Size: A	Dr By: Brian	