

KITCHEN CABINETRY FLOOR PLAN
 SCALE: 3/8" = 1' 0"

Classic Bath Designs, Inc.
 11544 Sheldon St., Sun Valley, CA 91352
 818.767.1144 fax: 818.767.1278


Cust: Rob Sweeney for Terry & Lena Michaels		PO# DWELLING	Scale: As Noted	KITCHEN	K.0
Approved _____	Job: FL-I_MIWh/Pg:perSample_IntEB:MIWh	Size: A	Dr By: Brian	06/17/2015	

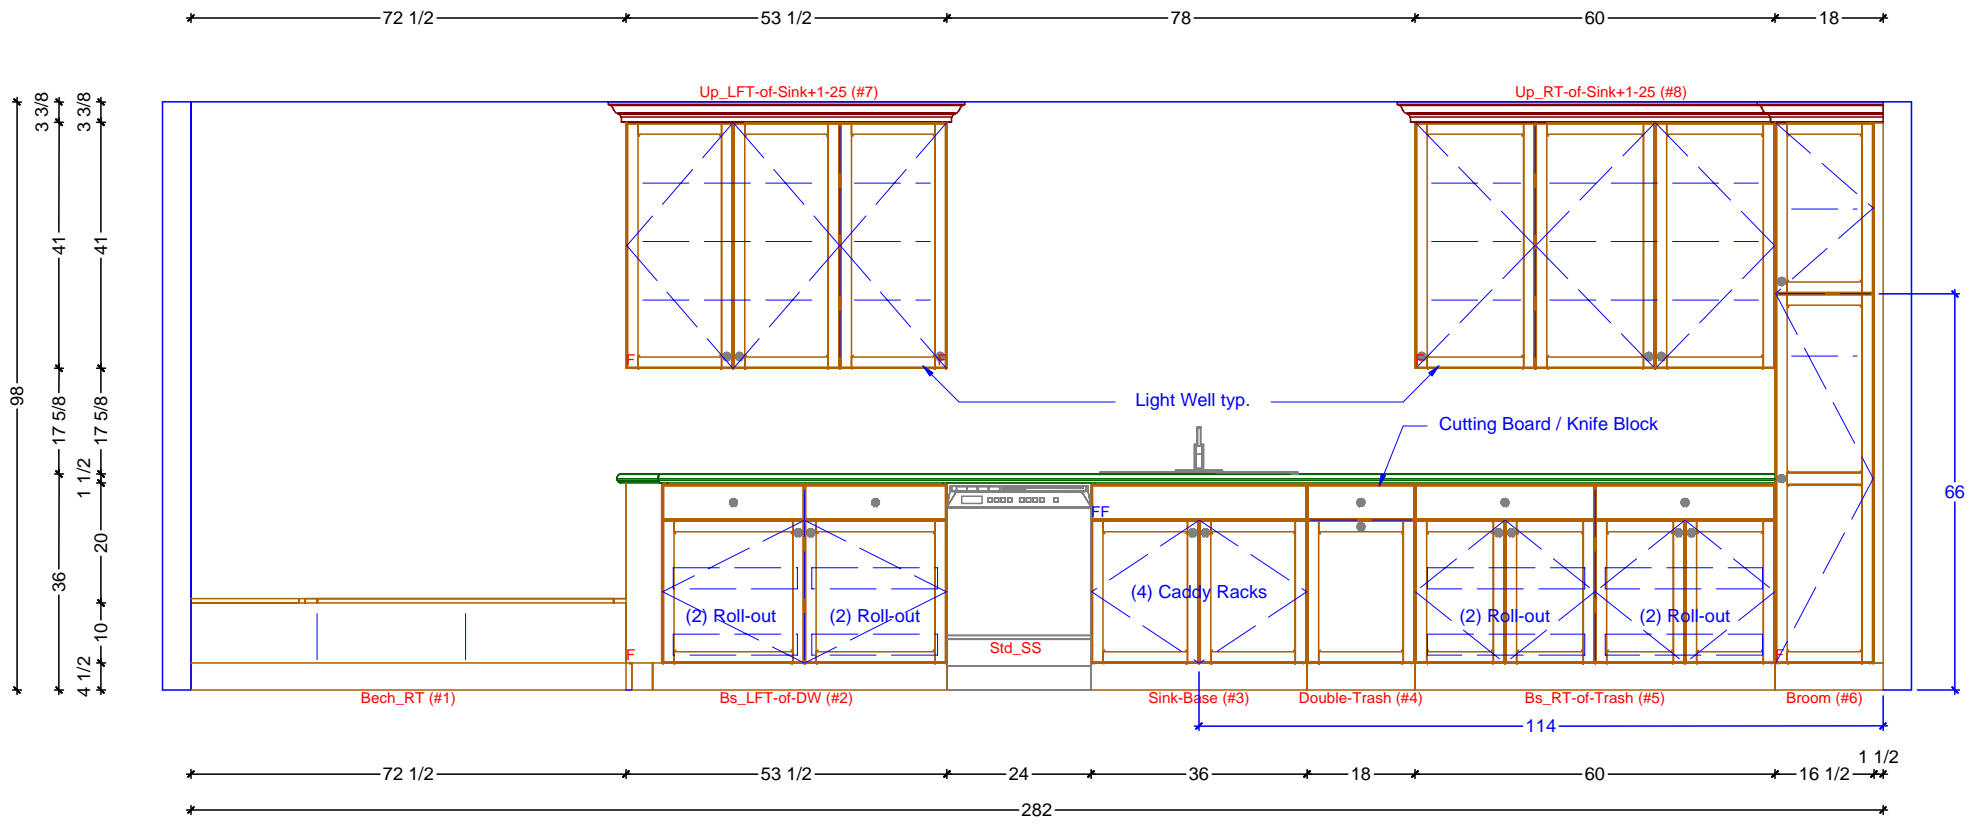

1 KITCHEN ELEVATION - SINK WALL
 SCALE: 3/8" = 1' 0"

Classic Bath Designs, Inc.
 11544 Sheldon St., Sun Valley, CA 91352
 818.767.1144 fax: 818.767.1278


Cust: Rob Sweeney for Terry & Lena Michaels		PO# DWELLING	Scale: As Noted	KITCHEN	K.1
Approved _____	Job: FL-I_MIWh/Pg:perSample_IntEB:MIWh	Size: A	Dr By: Brian	06/17/2015	

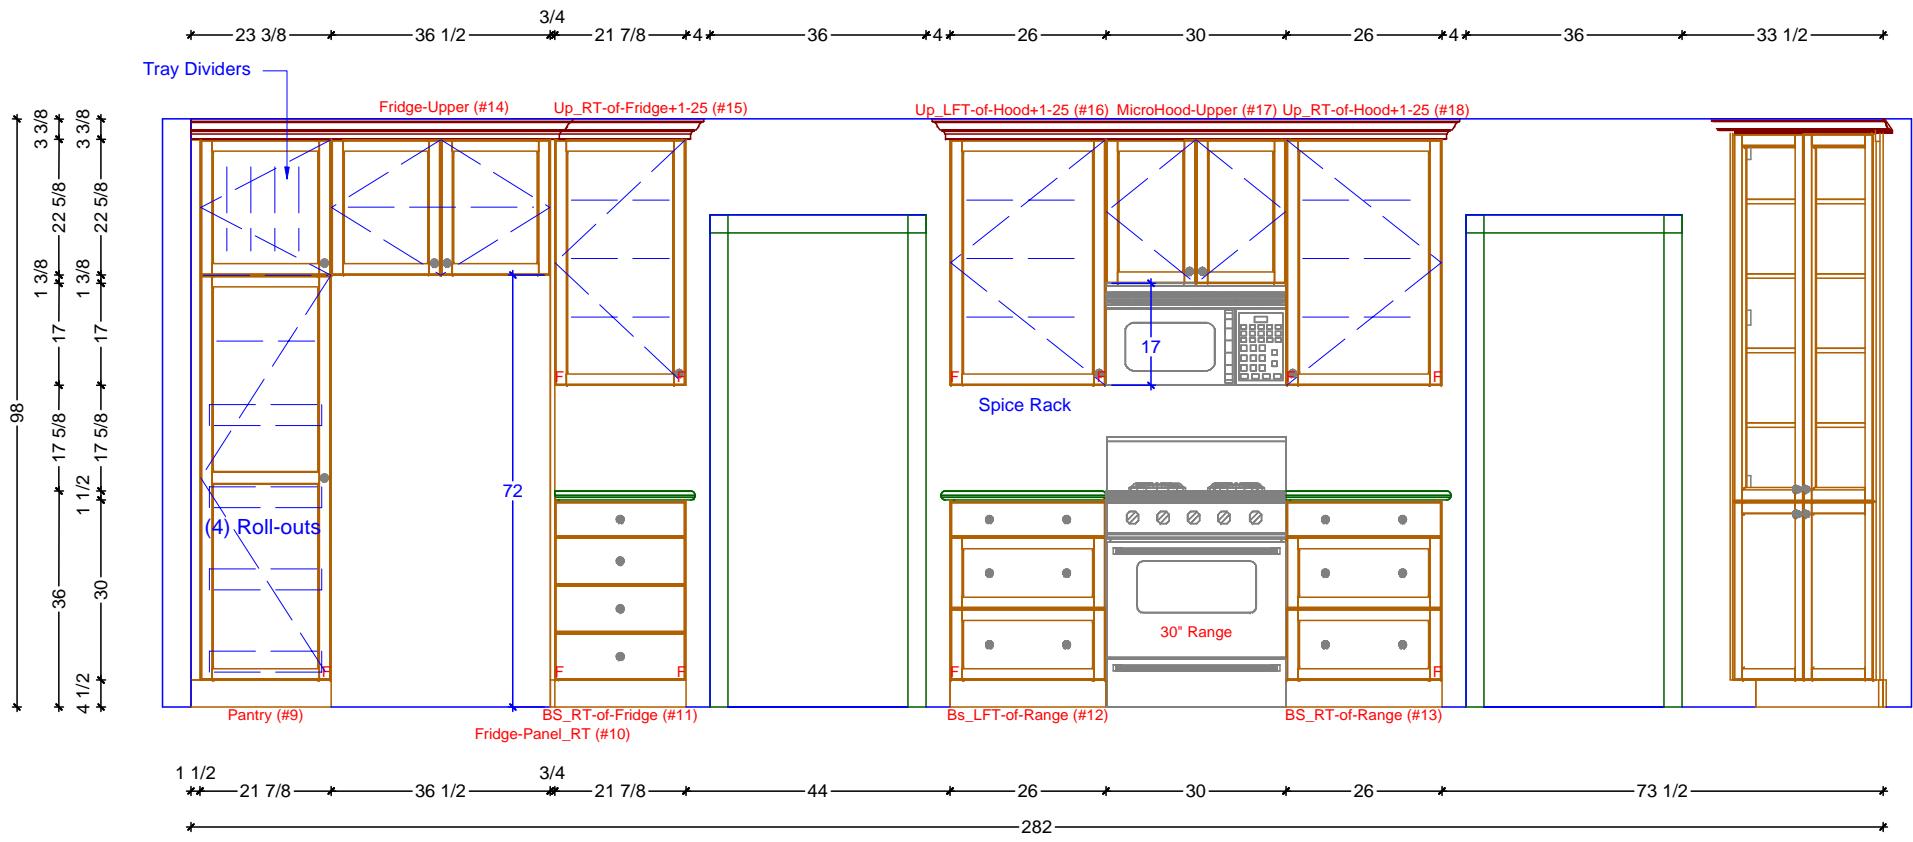

1 KITCHEN ELEVATION - FRIDGE/RANGE WALL
 SCALE: 3/8" = 1' 0"

Classic Bath Designs, Inc.
 11544 Sheldon St., Sun Valley, CA 91352
 818.767.1144 fax: 818.767.1278

Cust: Rob Sweeney for Terry & Lena Michaels		PO# DWELLING	Scale: As Noted	KITCHEN	K.2
Approved _____	Job: FL-I_MIWh/Pg:perSample_IntEB:MIWh	Size: A	Dr By: Brian	06/17/2015	

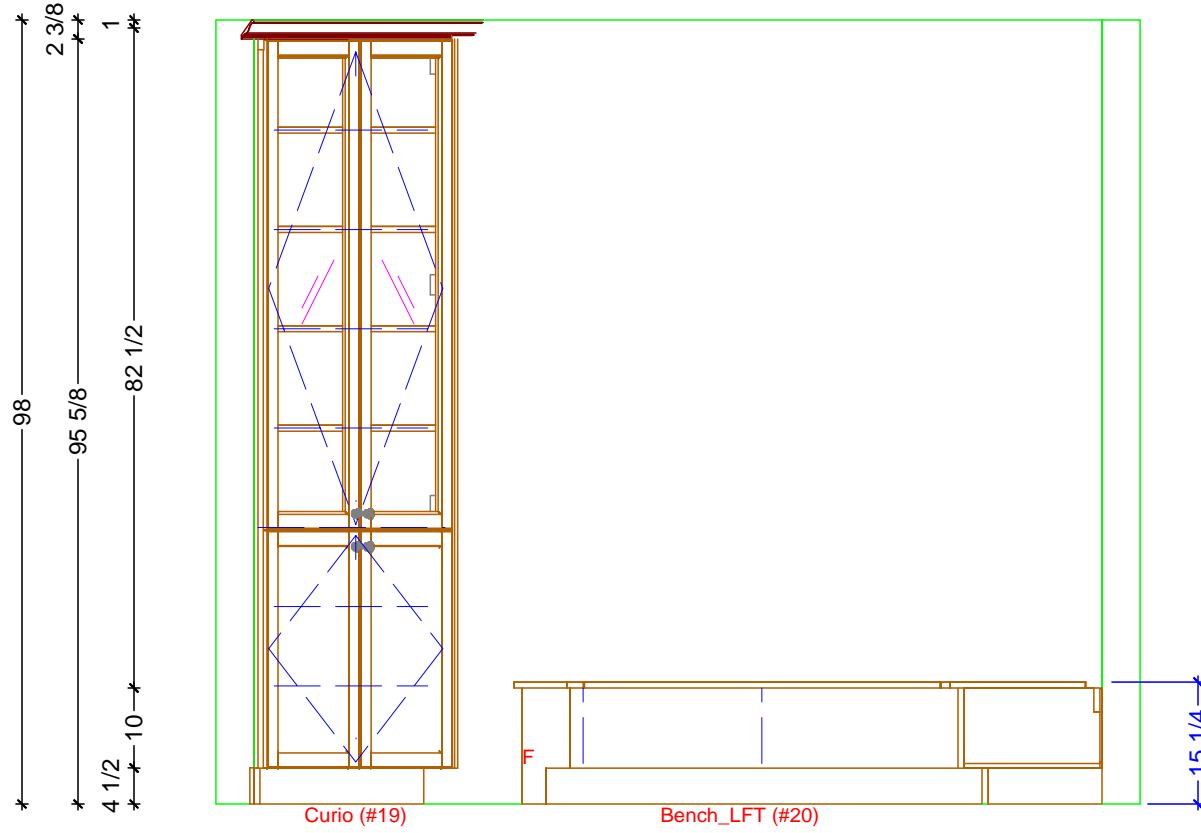

1 KITCHEN ELEVATION - CURIO/BENCH-LEFT
 SCALE: 1/2" = 1' 0"

Classic Bath Designs, Inc.
 11544 Sheldon St., Sun Valley, CA 91352
 818.767.1144 fax: 818.767.1278

Cust: Rob Sweeney for Terry & Lena Michaels		PO# DWELLING	Scale: As Noted	KITCHEN	K.3
Approved _____	Job: FL-I_MIWh/Pg:perSample_IntEB:MIWh	Size: A	Dr By: Brian	06/17/2015	



Classic Bath Designs, Inc.
 11544 Sheldon St., Sun Valley, CA 91352
 818.767.1144 fax: 818.767.1278



Cust: Rob Sweeney for Terry & Lena Michaels		PO# DWELLING	Scale: As Noted	KITCHEN
Approved _____	Job: FL-I_MIWWh/PG:perSample_IntEB:MIWh	Size: A	Dr By: Brian	06/17/2015

Rndr



Classic Bath Designs, Inc.
 11544 Sheldon St., Sun Valley, CA 91352
 818.767.1144 fax: 818.767.1278



Cust: Rob Sweeney for Terry & Lena Michaels	PO# DWELLING	Scale: As Noted	KITCHEN	Rndr
Approved _____	Job: FL-I_MIWWh/Pg:perSample_IntEB:MIWh	Size: A	Dr By: Brian	