

KITCHEN CABINETRY FLOOR PLAN
 SCALE: 3/8" = 1' 0"

Classic Bath Designs, Inc.
 11544 Sheldon St., Sun Valley, CA 91352
 818.767.1144 fax: 818.767.1278




| | | | | | |
|---|--|--------------|-----------------|------------|------------|
| Cust: Rob Sweeney for Terry & Lena Michaels | | PO# DWELLING | Scale: As Noted | KITCHEN | K.0 |
| Approved _____ | Job: FL-I_MIWh/Pg:perSample_IntEB:MIWh | Size: A | Dr By: Brian | 08/18/2015 | |

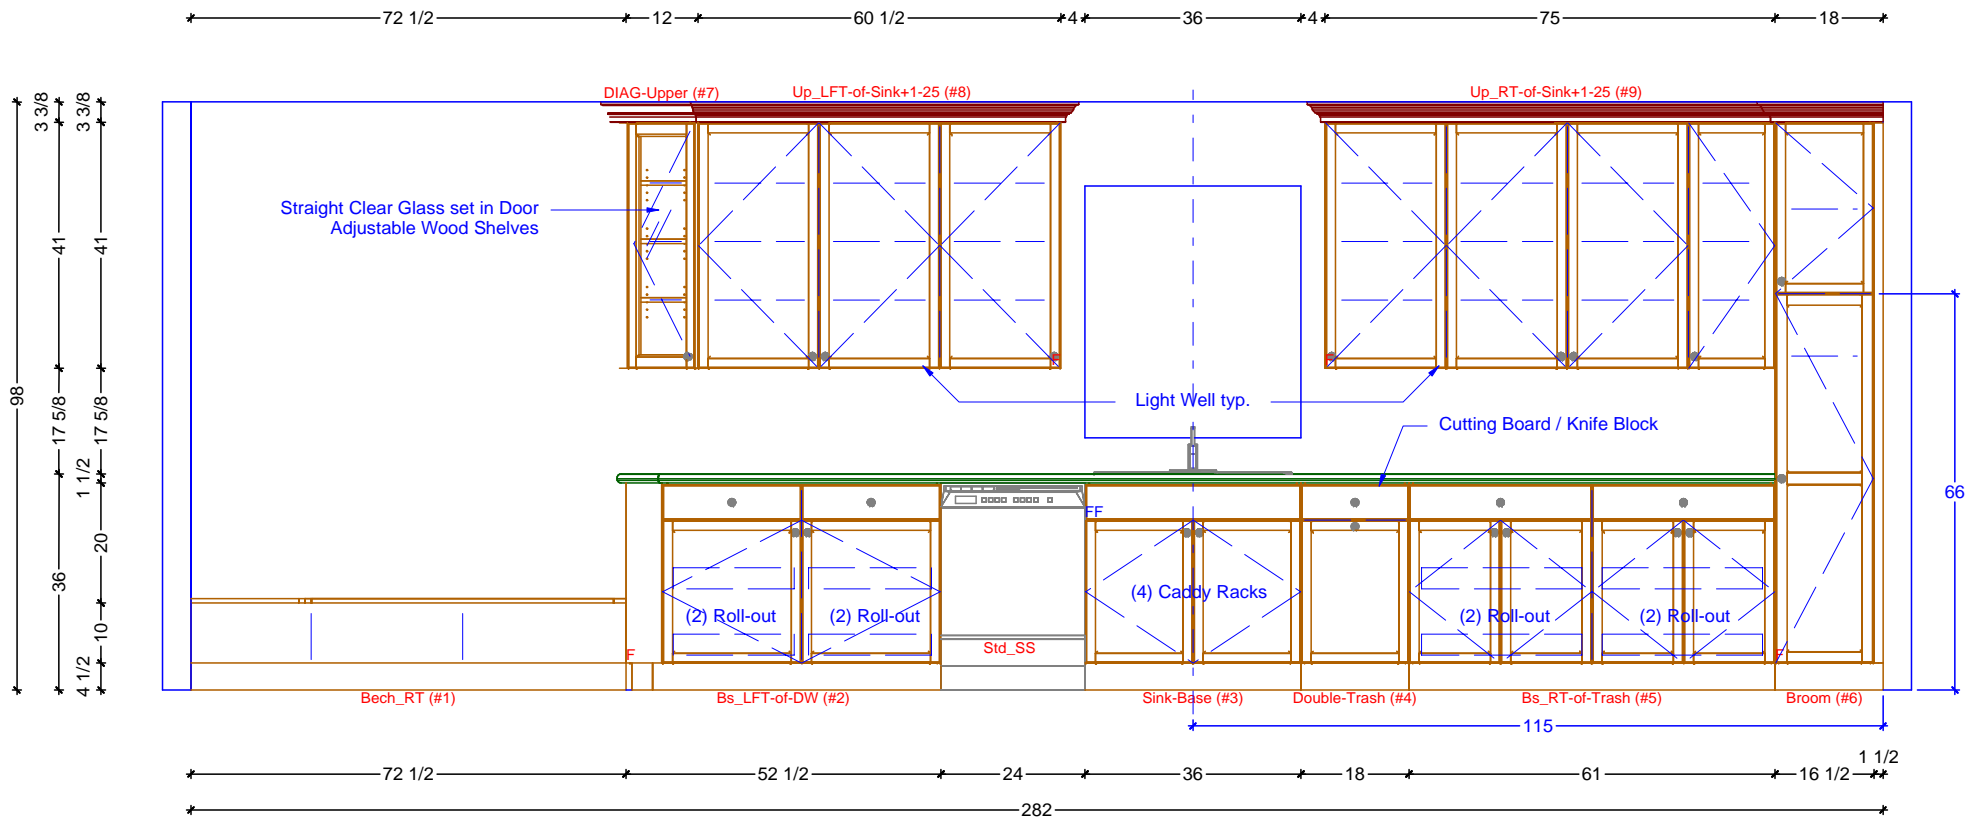

1 KITCHEN ELEVATION - SINK WALL
SCALE: 3/8" = 1' 0"

Classic Bath Designs, Inc.
11544 Sheldon St., Sun Valley, CA 91352
818.767.1144 fax: 818.767.1278

| | | | | | | |
|---|--|--------------|-----------------|--------------|------------|------------|
| Cust: Rob Sweeney for Terry & Lena Michaels | | PO# DWELLING | Scale: As Noted | KITCHEN | | K.1 |
| Approved _____ | Job: FL-I_MIWh/PG:perSample_IntEB:MIWh | | Size: A | Dr By: Brian | 08/18/2015 | |

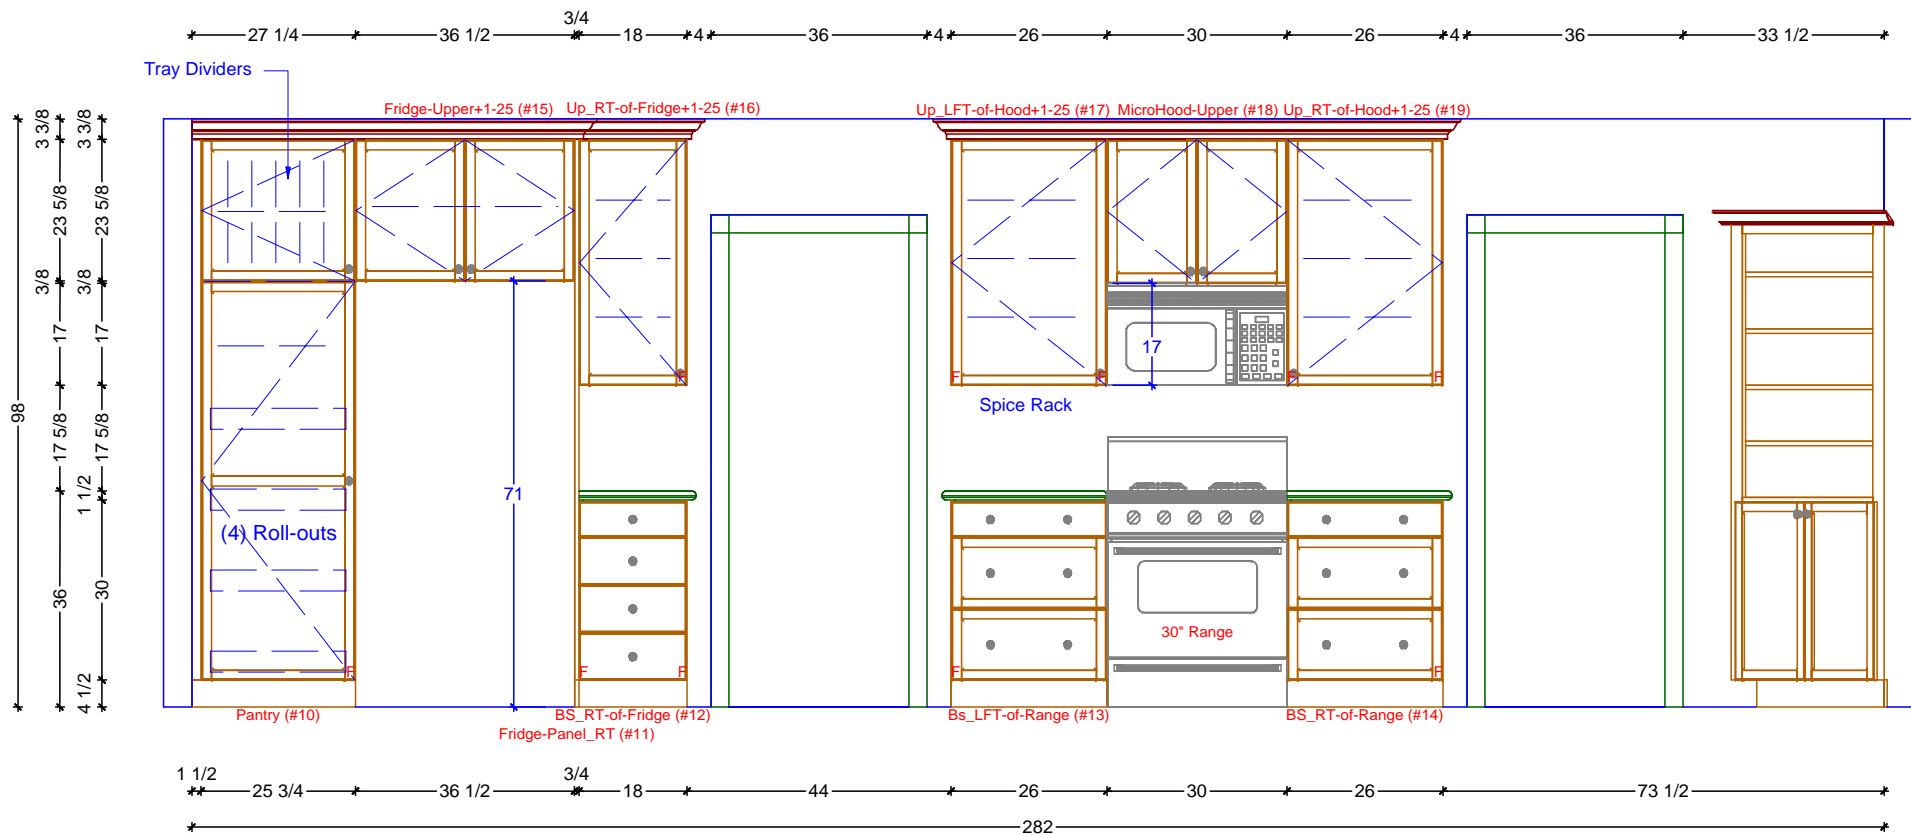

1 KITCHEN ELEVATION - FRIDGE/RANGE WALL
 SCALE: 3/8" = 1' 0"

Classic Bath Designs, Inc.
 11544 Sheldon St., Sun Valley, CA 91352
 818.767.1144 fax: 818.767.1278



Cust: Rob Sweeney for Terry & Lena Michaels

PO# DWELLING

Scale: As Noted

KITCHEN

Approved _____


Job: FL-I_MIWh/Pg:perSample_IntEB:MIWh

Size: A

Dr By: Brian

08/18/2015

K.2

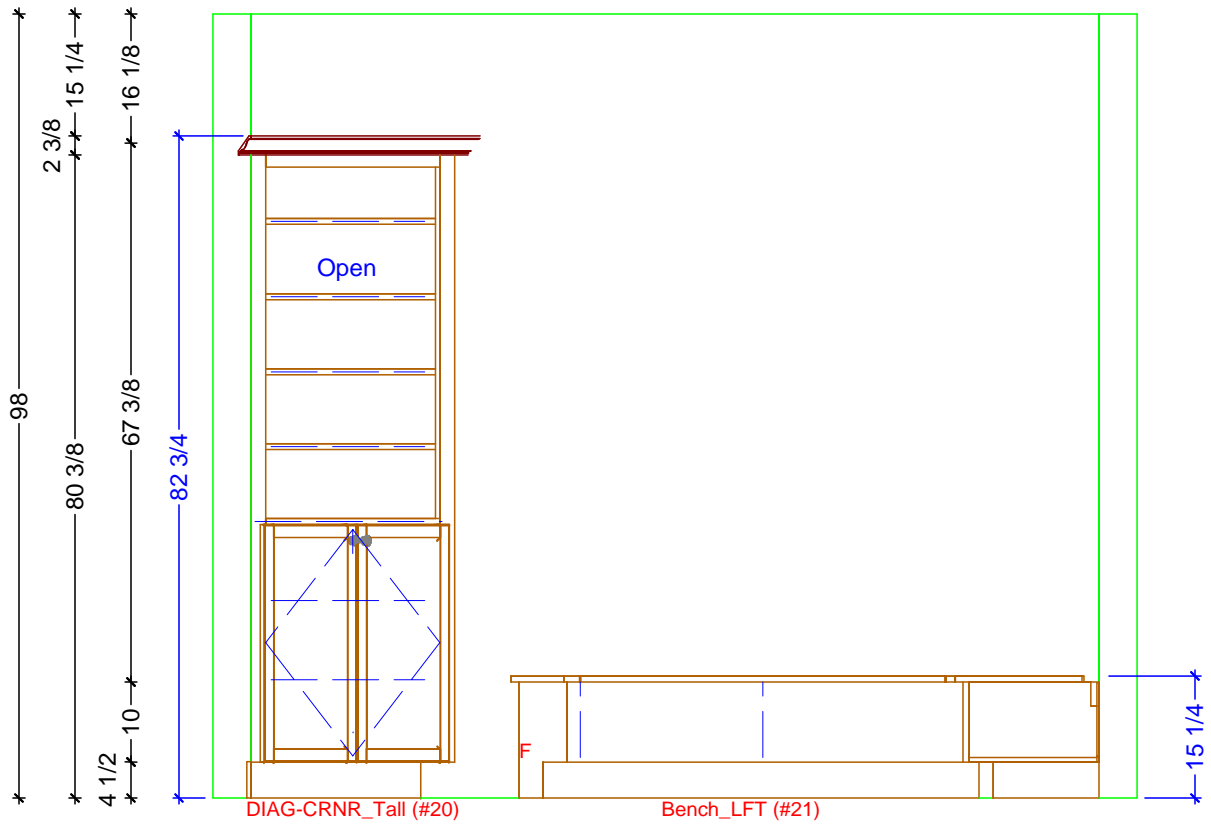

1 KITCHEN ELEVATION - DIAG-CRNR/BENCH-LEFT
 SCALE: 1/2" = 1' 0"

Classic Bath Designs, Inc.
 11544 Sheldon St., Sun Valley, CA 91352
 818.767.1144 fax: 818.767.1278



| | | | | | |
|---|--|--------------|-----------------|------------|-----|
| Cust: Rob Sweeney for Terry & Lena Michaels | | PO# DWELLING | Scale: As Noted | KITCHEN | K.3 |
| Approved _____ | Job: FL-I_MIWh/PG:perSample_IntEB:MIWh | Size: A | Dr By: Brian | 08/18/2015 | |



Classic Bath Designs, Inc.
 11544 Sheldon St., Sun Valley, CA 91352
 818.767.1144 fax: 818.767.1278



| | | | | |
|---|--|-----------------|--------------|------|
| Cust: Rob Sweeney for Terry & Lena Michaels | PO# DWELLING | Scale: As Noted | KITCHEN | Rndr |
| Approved _____ | Job: FL-I_MIWh/PG:perSample_IntEB:MIWh | Size: A | Dr By: Brian | |



Classic Bath Designs, Inc.
 11544 Sheldon St., Sun Valley, CA 91352
 818.767.1144 fax: 818.767.1278



| | | | | |
|---|--|-----------------|--------------|-------------|
| Cust: Rob Sweeney for Terry & Lena Michaels | PO# DWELLING | Scale: As Noted | KITCHEN | Rndr |
| Approved _____ | Job: FL-I_MIWh/Pg:perSample_IntEB:MIWh | Size: A | Dr By: Brian | |