


CABINETS FLOOR PLAN
SCALE: 1/2" = 1' 0"

Classic Bath Designs, Inc.
11544 Sheldon St., Sun Valley, CA 91352
818.767.1144 fax: 818.767.1278

Cust: Weddington	PO# EntCNTR	Scale: As Noted	E.0
Approved _____	Job: FF-None_StG/Alder:perSample_IntEB:StG	Size: A Dr By: Brian 11/26/15	

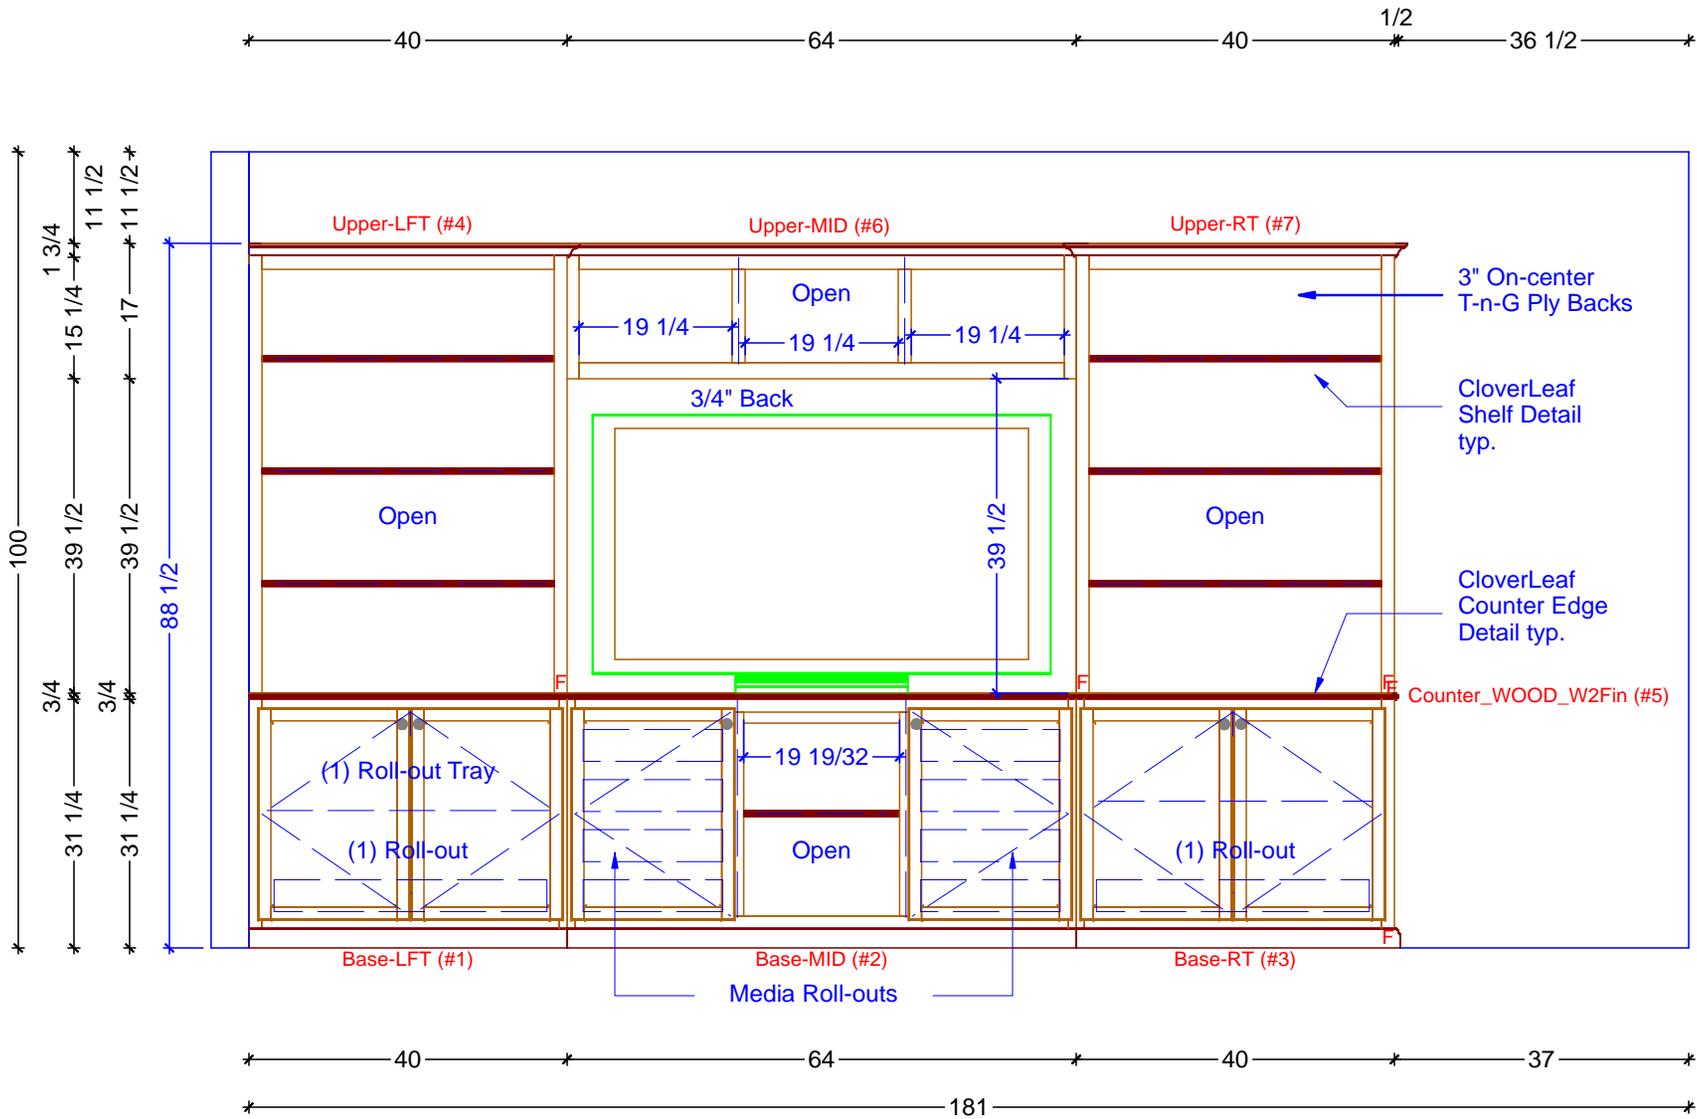

1 CABINETRY ELEVATION
SCALE: 1/2" = 1' 0"

Classic Bath Designs, Inc.
11544 Sheldon St., Sun Valley, CA 91352
818.767.1144 fax: 818.767.1278



Cust: Weddington

PO# EntCNTR

Scale: As Noted

Approved _____

Job: FF-None_StG/Alder:perSample_IntEB:StG

Size: A

Dr By: Brian

11/26/15

E.1



Classic Bath Designs, Inc.
 11544 Sheldon St., Sun Valley, CA 91352
 818.767.1144 fax: 818.767.1278



Cust: Weddington

PO# EntCNTR

Scale: As Noted

Approved _____

Job: FF-None_StG/Alder:perSample_IntEB:StG

Size: A

Dr By: Brian

11/26/15

Rndr