

PLAN View - All Cabinetry

Name: La Roca

Scale: 1:40


Size: 'A' 8.5" x 11"

Project: KITCHEN Cabinetry

PREV: 7/28,8/4

Dr. by: Brian

Date: 08.06.2019

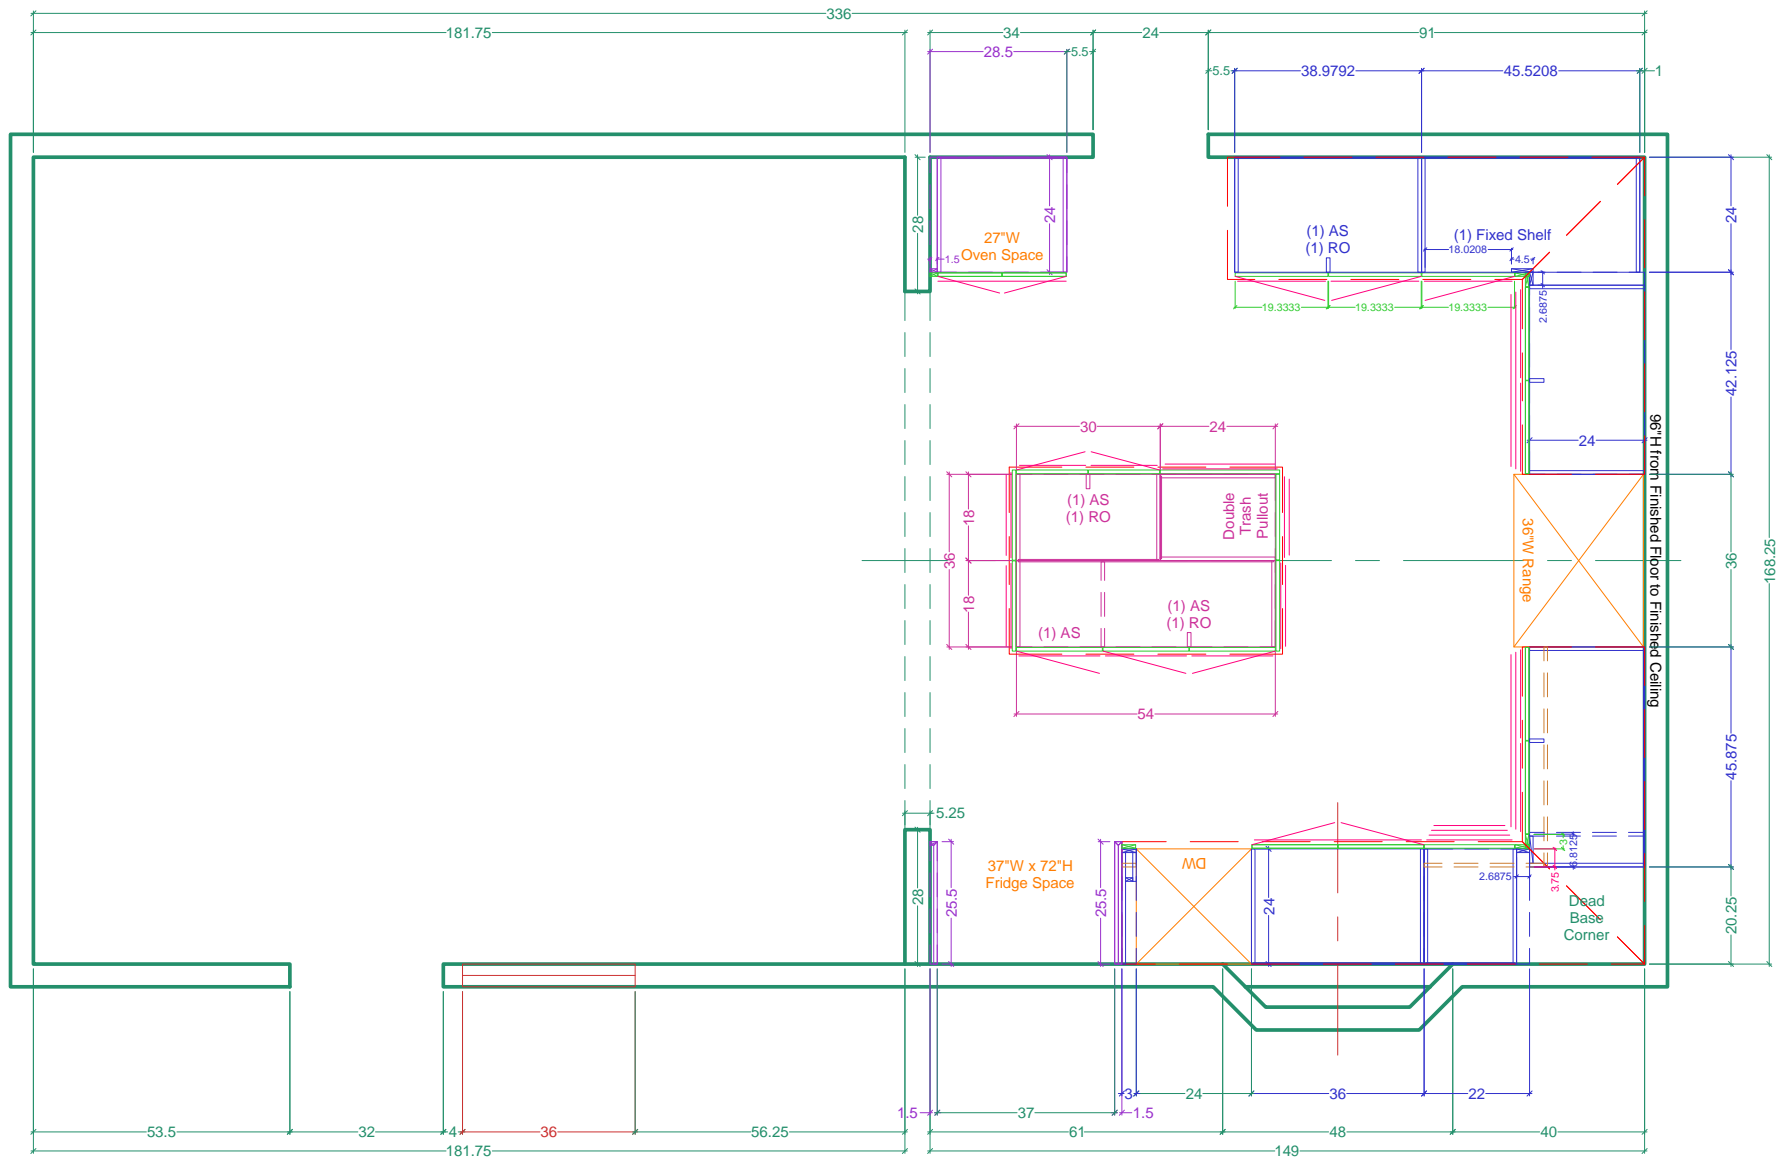

PLAN View - Base and Full-Height Cabinetry

Name: La Roca

Project: KITCHEN Cabinetry


Scale: 1:40

PREV: 7/28,8/4

Size: 'A' 8.5" x 11"

Dr. by: Brian

Date: 08.06.2019

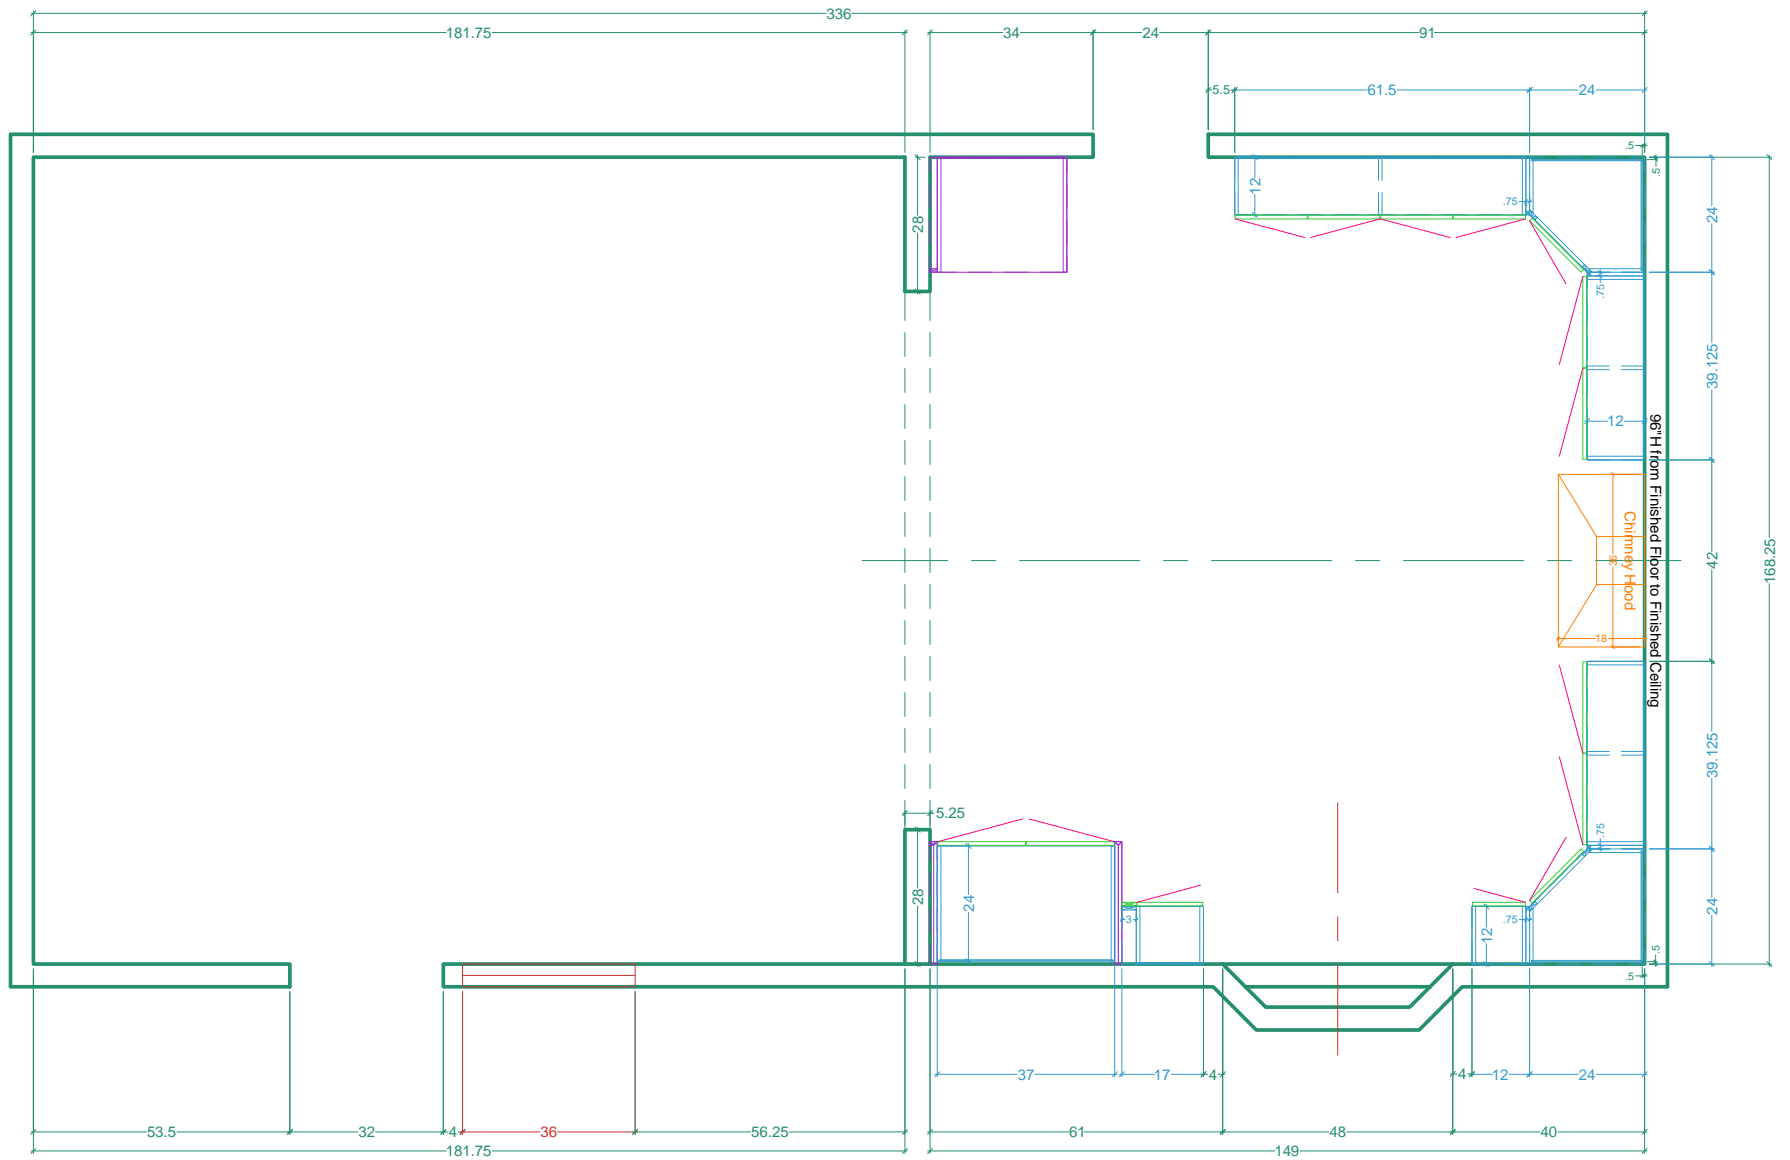

PLAN View - Upper Cabinetry

Name: La Roca

Scale: 1:40

Size: 'A' 8.5" x 11"

Project: KITCHEN Cabinetry

PREV: 7/28,8/4

Dr. by: Brian

Date: 08.06.2019