


KITCHEN CABINERY FLOOR PLAN  
 SCALE: 3/8" = 1' 0"

**Classic Bath Designs, Inc.**  
 11544 Sheldon St., Sun Valley, CA 91352  
 818.767.1144 fax: 818.767.1278


Cust: Balthazor, Martin & Jean		PO# KITCHEN	Scale: As Noted		K.0
Approved _____	Job: FL/S_PreFIN/Alder_IntEB:PreFIN	Size: A	Dr By: Brian	08/31/2017	

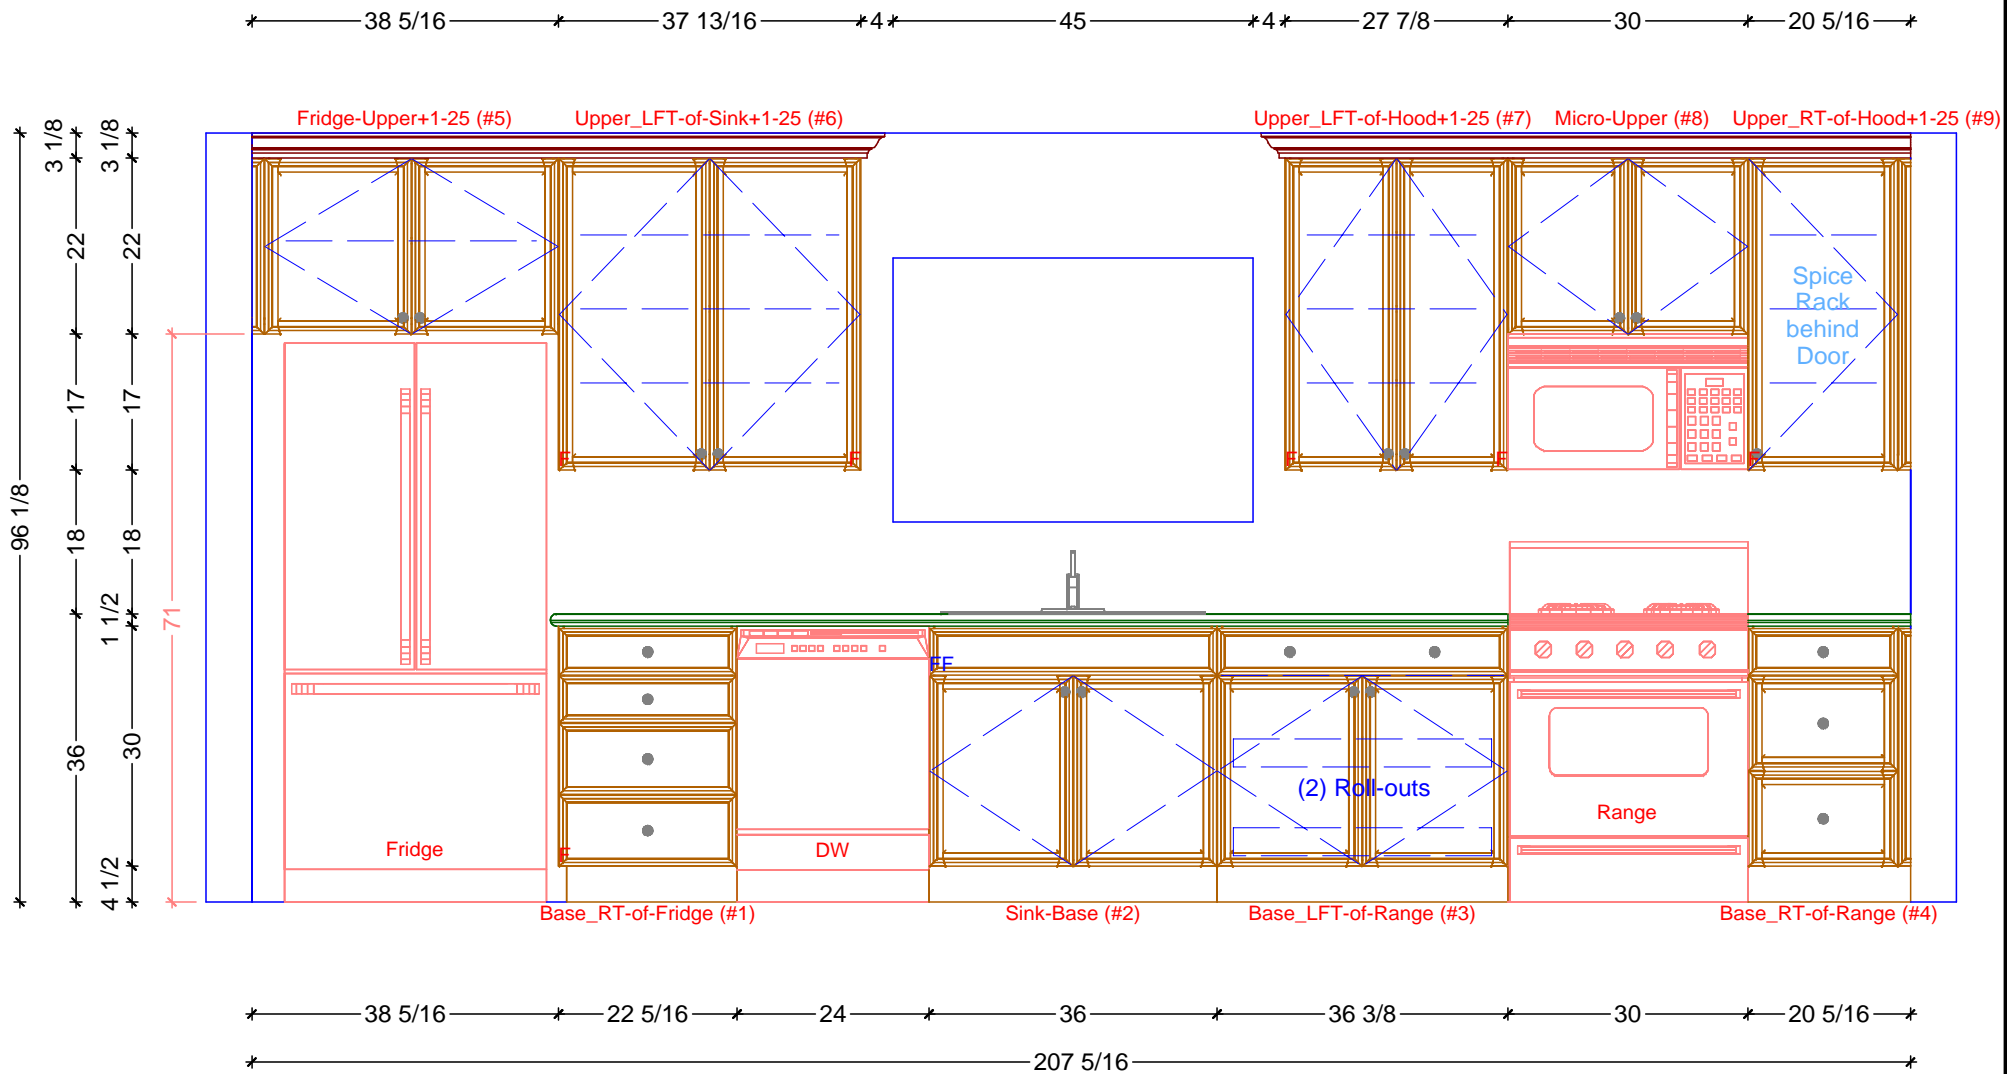

**1** KITCHEN ELEVATION - SOUTH  
 SCALE: 1/2" = 1' 0"

**Classic Bath Designs, Inc.**  
 11544 Sheldon St., Sun Valley, CA 91352  
 818.767.1144 fax: 818.767.1278


Cust: Balthazor, Martin & Jean		PO# KITCHEN	Scale: As Noted	Room	<b>K.1</b>
Approved _____	Job: FL/S_PreFIN/Alder_IntEB:PreFIN	Size: A	Dr By: Brian	08/31/2017	

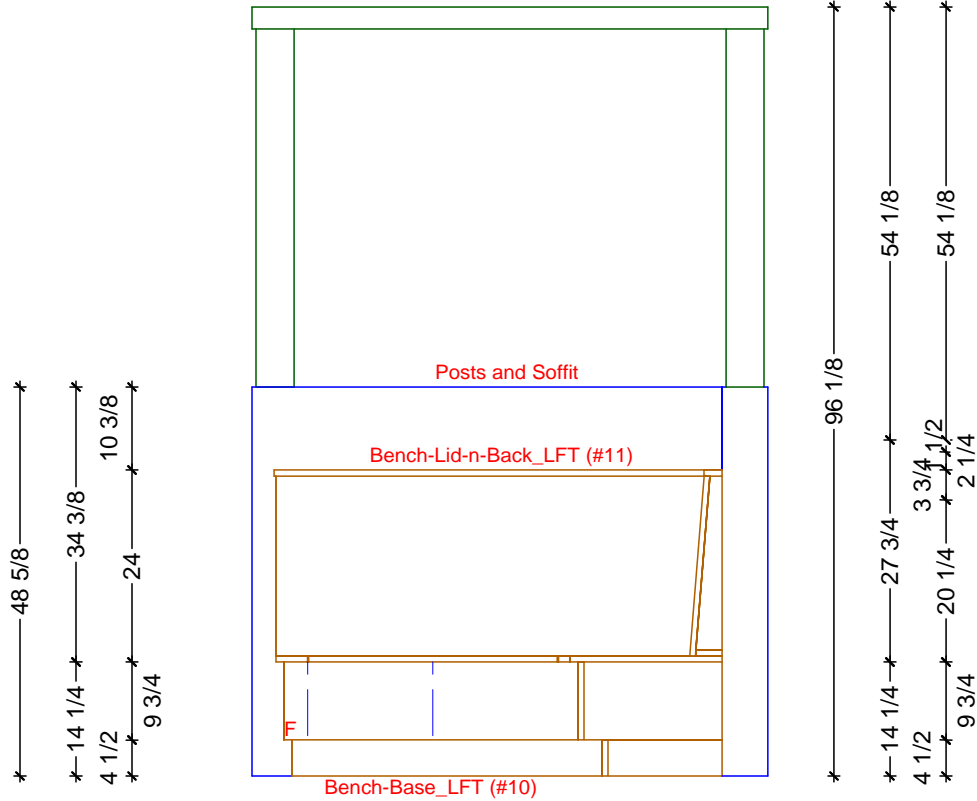

\*4\* 36 3/4 18 \*

\* 58 3/4 \*

1 KITCHEN ELEVATION - WEST  
SCALE: 1/2" = 1' 0"

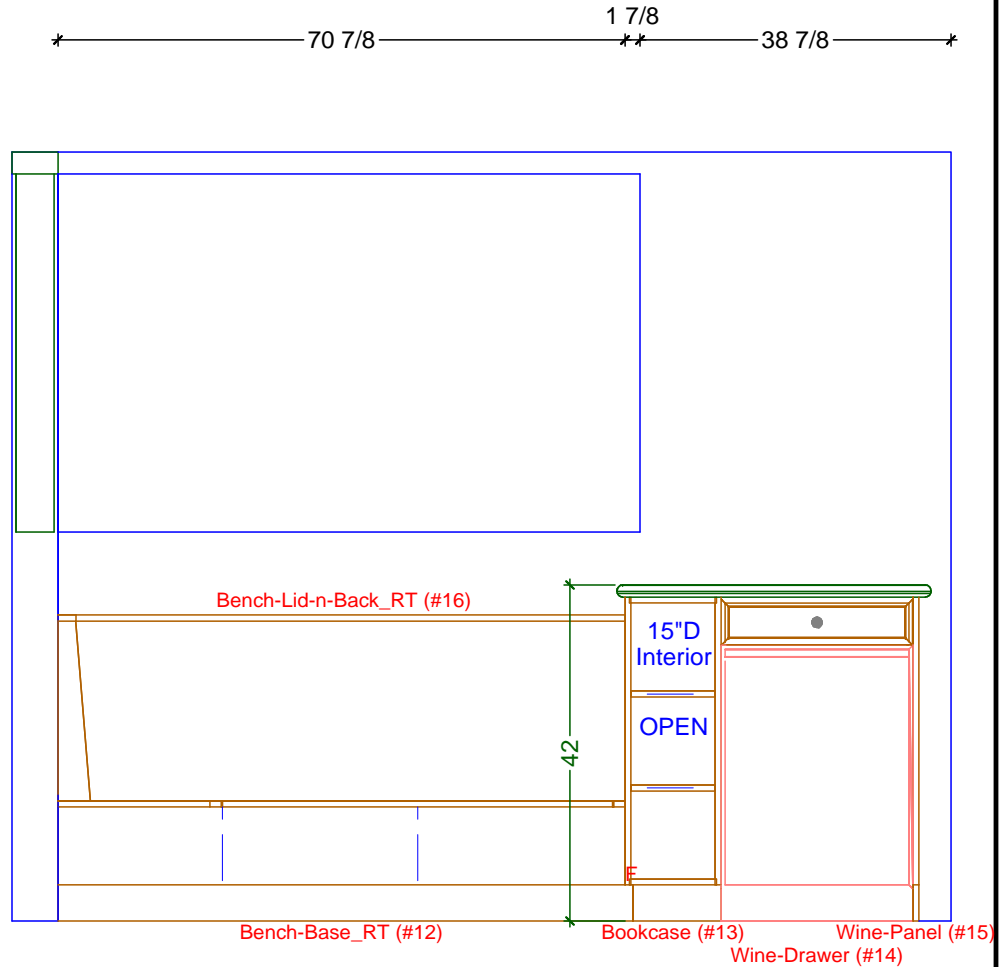

\* 70 7/8 12 24 3/4 \*

\* 111 5/8 \*

2 KITCHEN ELEVATION - NORTH AT BENCH SEAT  
SCALE: 1/2" = 1' 0"

**Classic Bath Designs, Inc.**  
11544 Sheldon St., Sun Valley, CA 91352  
818.767.1144 fax: 818.767.1278

Cust: Balthazor, Martin & Jean

PO# KITCHEN

Scale: As Noted

Approved \_\_\_\_\_


Job: FL/S\_PreFIN/Alder\_IntEB:PreFIN

Size: A

Dr By: Brian

08/31/2017

K.2

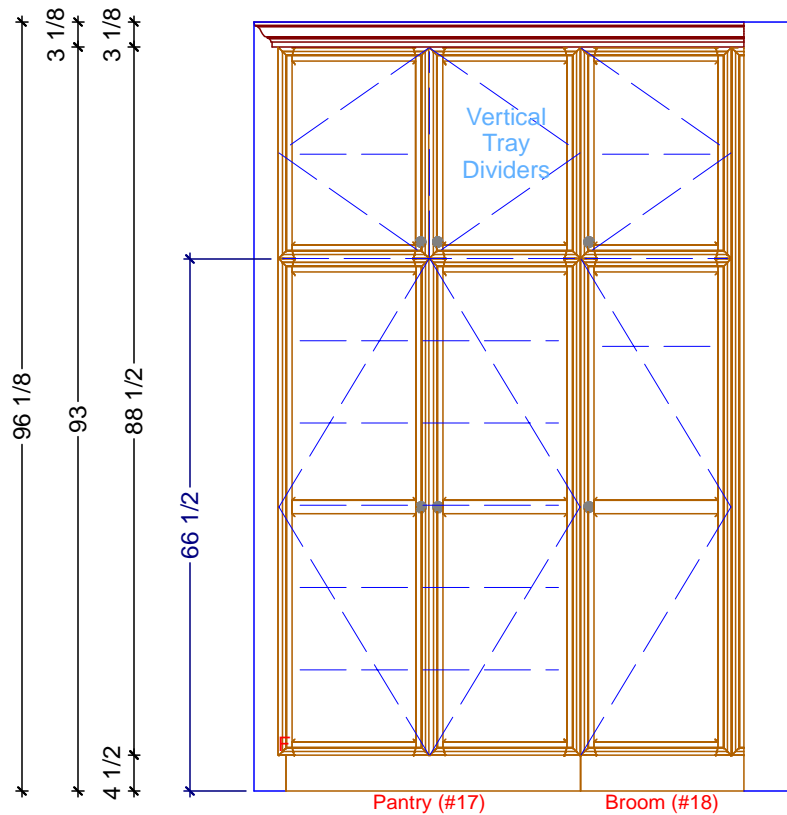

1 KITCHEN ELEVATION - PANTRY / BROOM  
SCALE: 1/2" = 1' 0"

**Classic Bath Designs, Inc.**  
 11544 Sheldon St., Sun Valley, CA 91352  
 818.767.1144 fax: 818.767.1278




Cust: Balthazor, Martin & Jean		PO# KITCHEN	Scale: As Noted		K.3
Approved _____	Job: FL/S_PreFIN/Alder_IntEB:PreFIN	Size: A	Dr By: Brian	08/31/2017	



**Classic Bath Designs, Inc.**  
 11544 Sheldon St., Sun Valley, CA 91352  
 818.767.1144 fax: 818.767.1278



Cust: Balthazor, Martin & Jean	PO# KITCHEN	Scale: As Noted			
Approved _____	Job: FL/S_PreFIN/Alder_IntEB:PreFIN	Size: A	Dr By: Brian	08/31/2017	Rndr

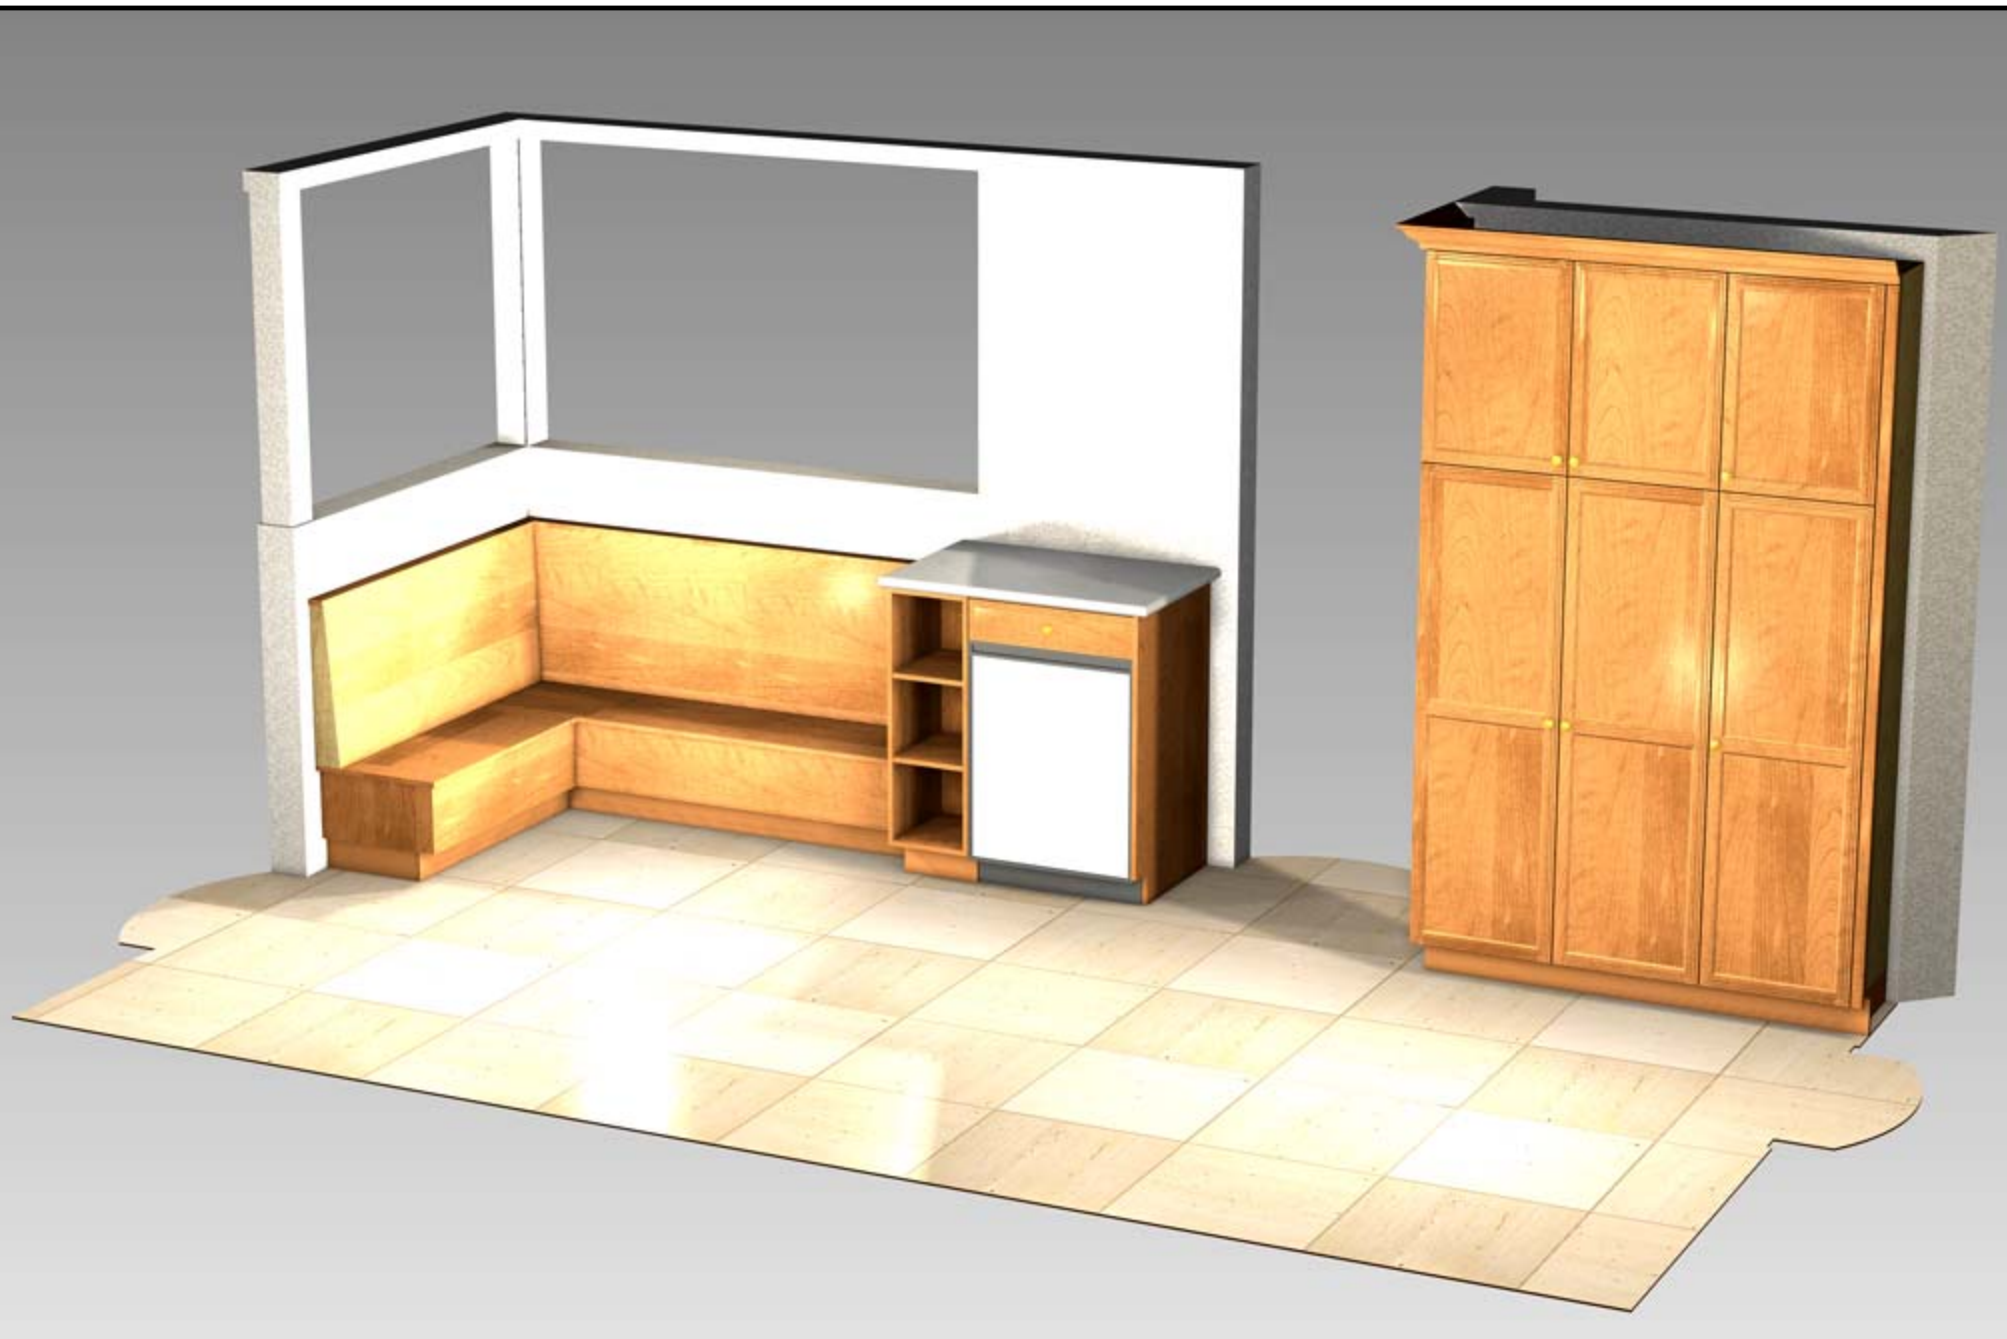

**Classic Bath Designs, Inc.**  
 11544 Sheldon St., Sun Valley, CA 91352  
 818.767.1144 fax: 818.767.1278



Cust: Balthazor, Martin & Jean		PO# KITCHEN	Scale: As Noted	
Approved _____	Job: FL/S_PreFIN/Alder_IntEB:PreFIN	Size: A	Dr By: Brian	08/31/2017

**Rndr**