



158 5/16  
 28 3/4 34 11/16 45 1/4 22 5/8 27  
 44 1/16 24 36 18 36 1/4

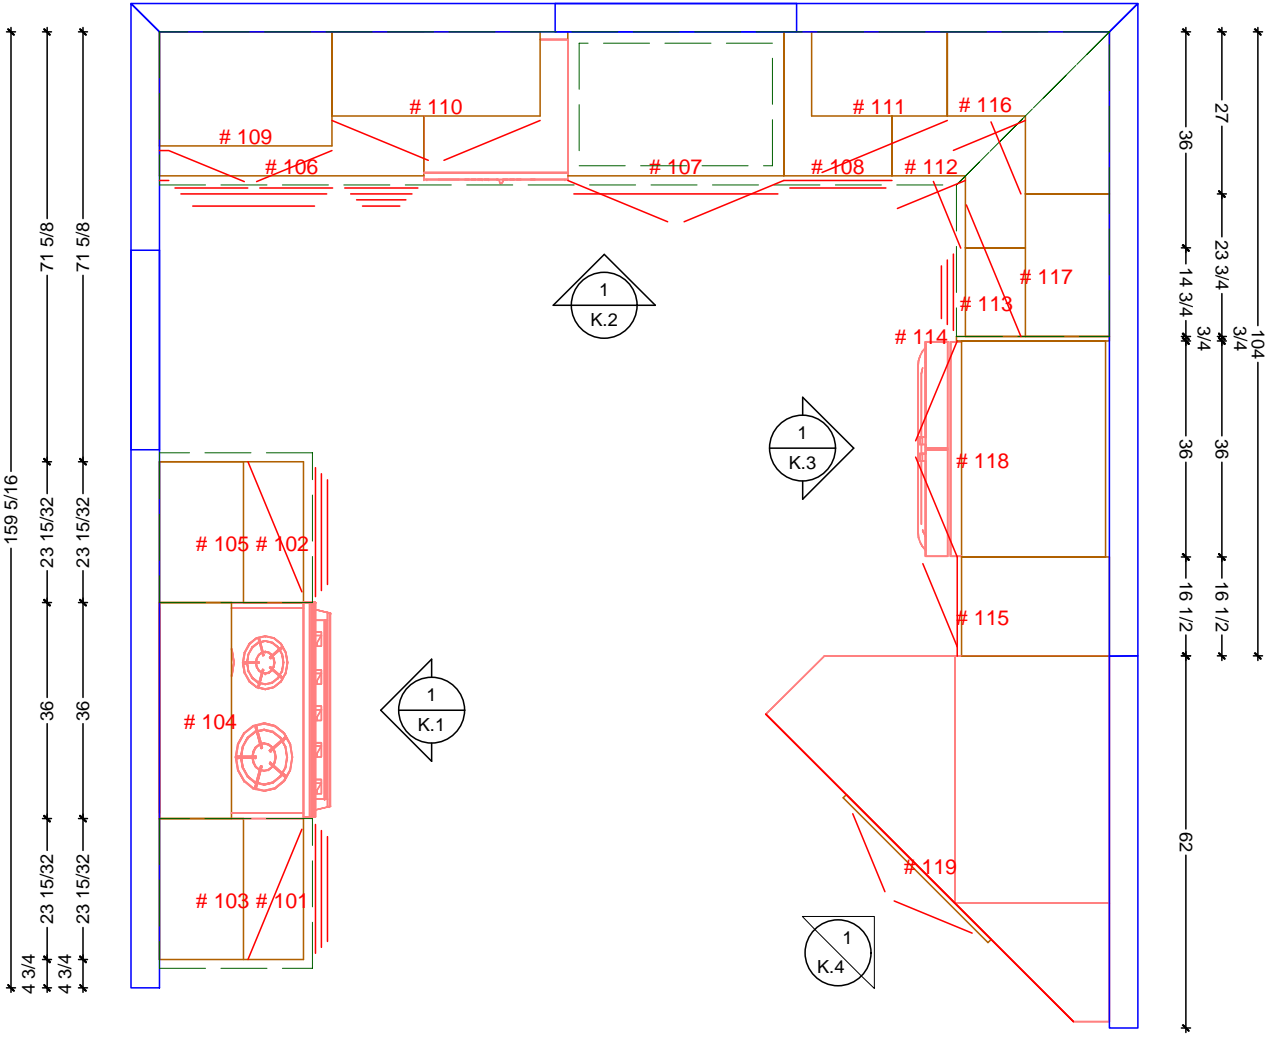

CABINETY FLOOR PLAN  
 SCALE: 3/8" = 1' 0"

**Classic Bath Designs, Inc.**  
 11544 Sheldon St., Sun Valley, CA 91352  
 818.767.1144 fax: 818.767.1278

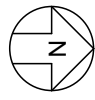


Cust: <b>Silberman</b>	PO# <b>DWELLING</b>	Scale: <b>As Noted</b>	<b>KITCHEN</b>	<b>K.0</b>
Approved _____	Job: <b>FL-S_PreFIN/PG:MDF_perSample_IntEB:PreFIN</b>	<b>Size: A</b>	Dr By: <b>Brian</b> 01/02/2019	

4 3/4    23 15/32    36    23 15/32    2    33 1/4    36 3/8

96 5/8  
 1 1/8    10  
 1 1/8  
 30    30  
 18    18  
 1 1/2  
 36    30  
 4 1/2

Hood-Upper\_LFT+1-25 (#103) Hood-Valance (#104) Hood-Upper\_RT+1-25 (#105)

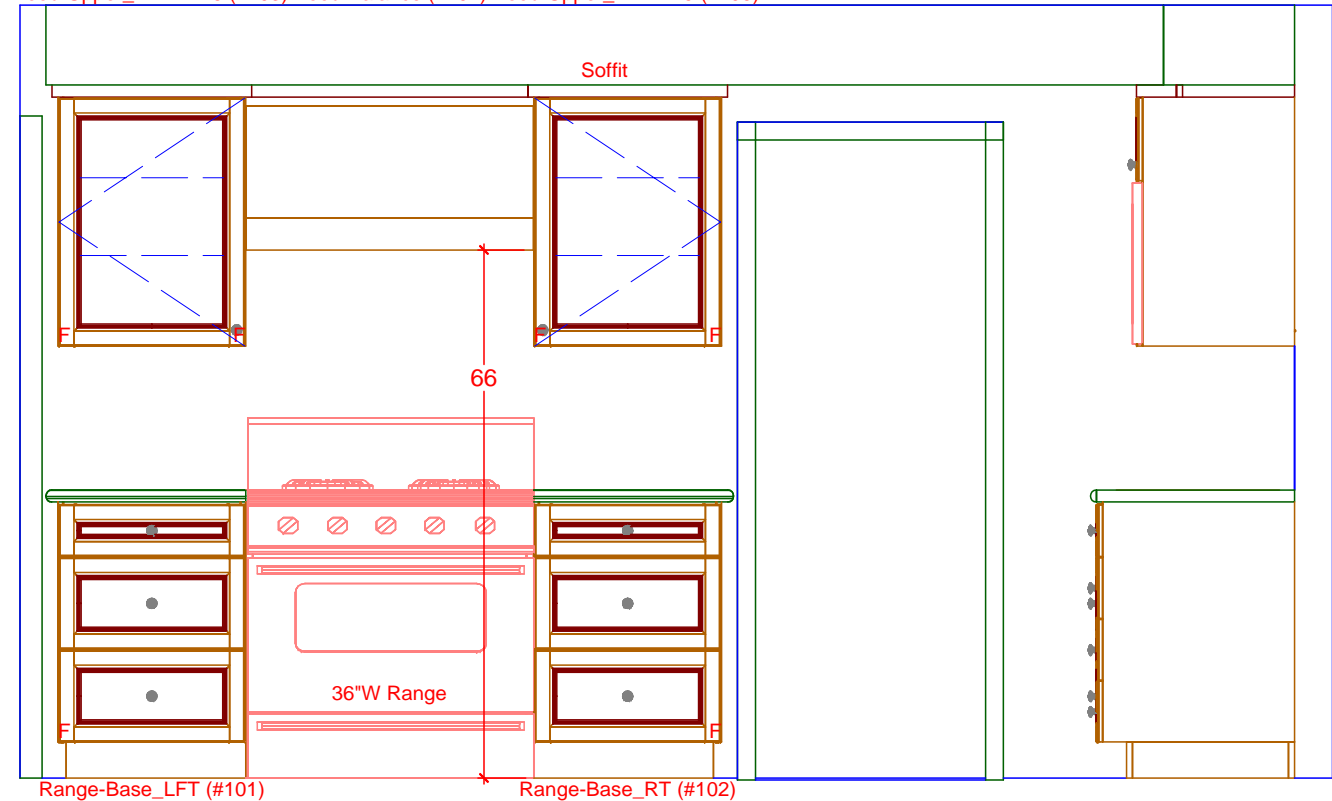

4 3/4    23 15/32    36    23 15/32    71 5/8  
 159 5/16


1 KITCHEN ELEVATION - SOUTH  
 SCALE: 1/2" = 1' 0"

**Classic Bath Designs, Inc.**  
 11544 Sheldon St., Sun Valley, CA 91352  
 818.767.1144 fax: 818.767.1278

Cust: Silberman	PO# DWELLING	Scale: As Noted	KITCHEN	K.1
Approved _____	Job: FL-S_PreFIN/PG:MDF_perSample_IntEB:PreFIN	Size: A	Dr By: Brian    01/02/2019	

28 3/4      34 11/16      2 1/2      40 1/4      2 1/2      22 5/8      27

96 5/8  
 1 1/2  
 31 1/8  
 10  
 31 1/8  
 11 1/2  
 18  
 18  
 1 1/2  
 36  
 30  
 4 1/2

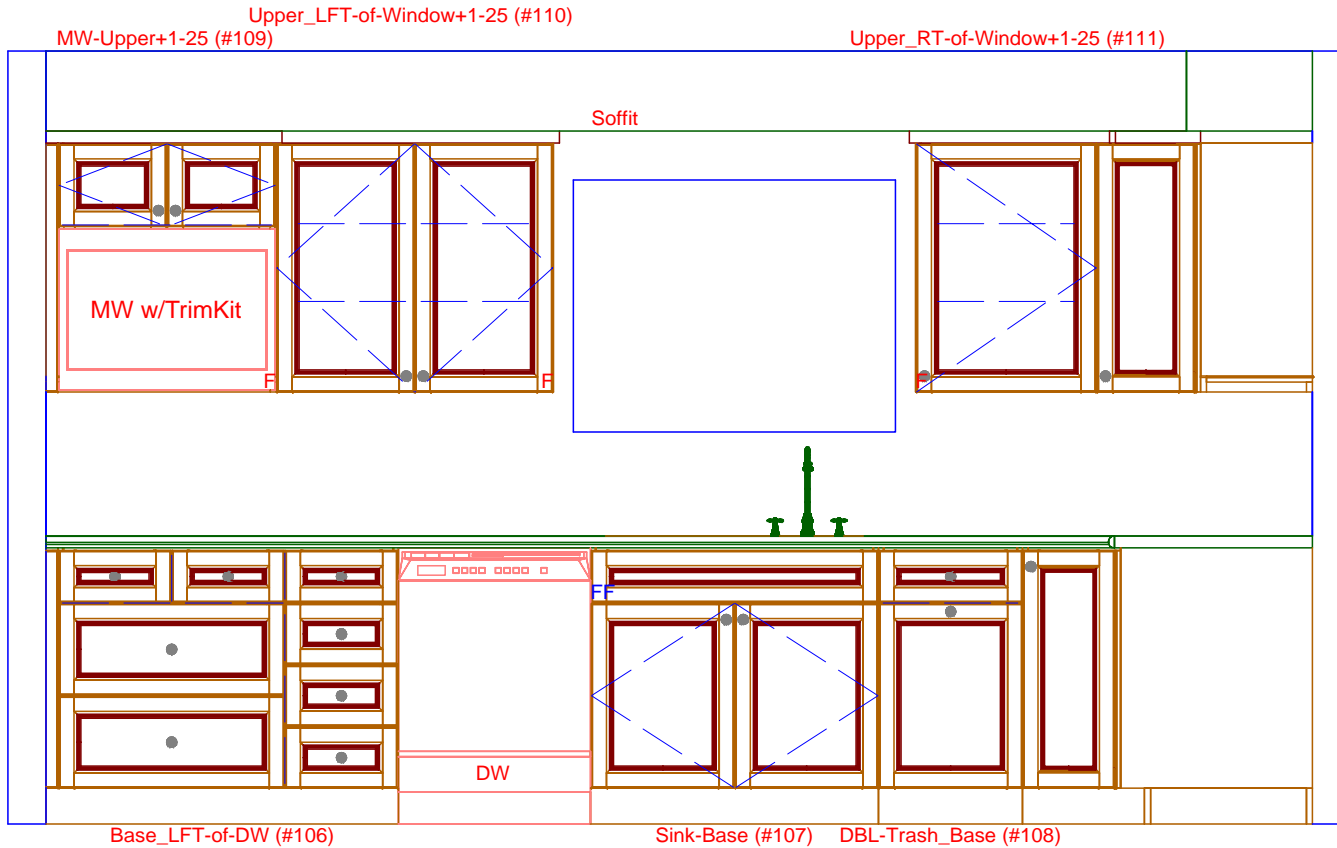

44 1/16      24      36      18      36 1/4  
 158 5/16

1 KITCHEN ELEVATION - WEST  
 SCALE: 1/2" = 1' 0"

**Classic Bath Designs, Inc.**  
 11544 Sheldon St., Sun Valley, CA 91352  
 818.767.1144 fax: 818.767.1278

Cust: Silberman	PO# DWELLING	Scale: As Noted	KITCHEN	K.2
Approved _____	Job: FL-S_PreFIN/PG:MDF_perSample_IntEB:PreFIN	Size: A	Dr By: Brian 01/02/2019	

\*-----27-----\*-----23 3/4-----\*-----3/4-----36-----\*-----16 1/2-----\*

\*-----96 5/8-----\*

\*-----1 1/2-----\*

\*-----14 1/8-----\*

\*-----10-----\*

\*-----17-----\*

\*-----14 1/8-----\*

\*-----11 1/2-----\*

\*-----17-----\*

\*-----18-----\*


\*-----18-----\*

\*-----1 1/2-----\*

\*-----36-----\*

\*-----30-----\*

\*-----4 1/2-----\*

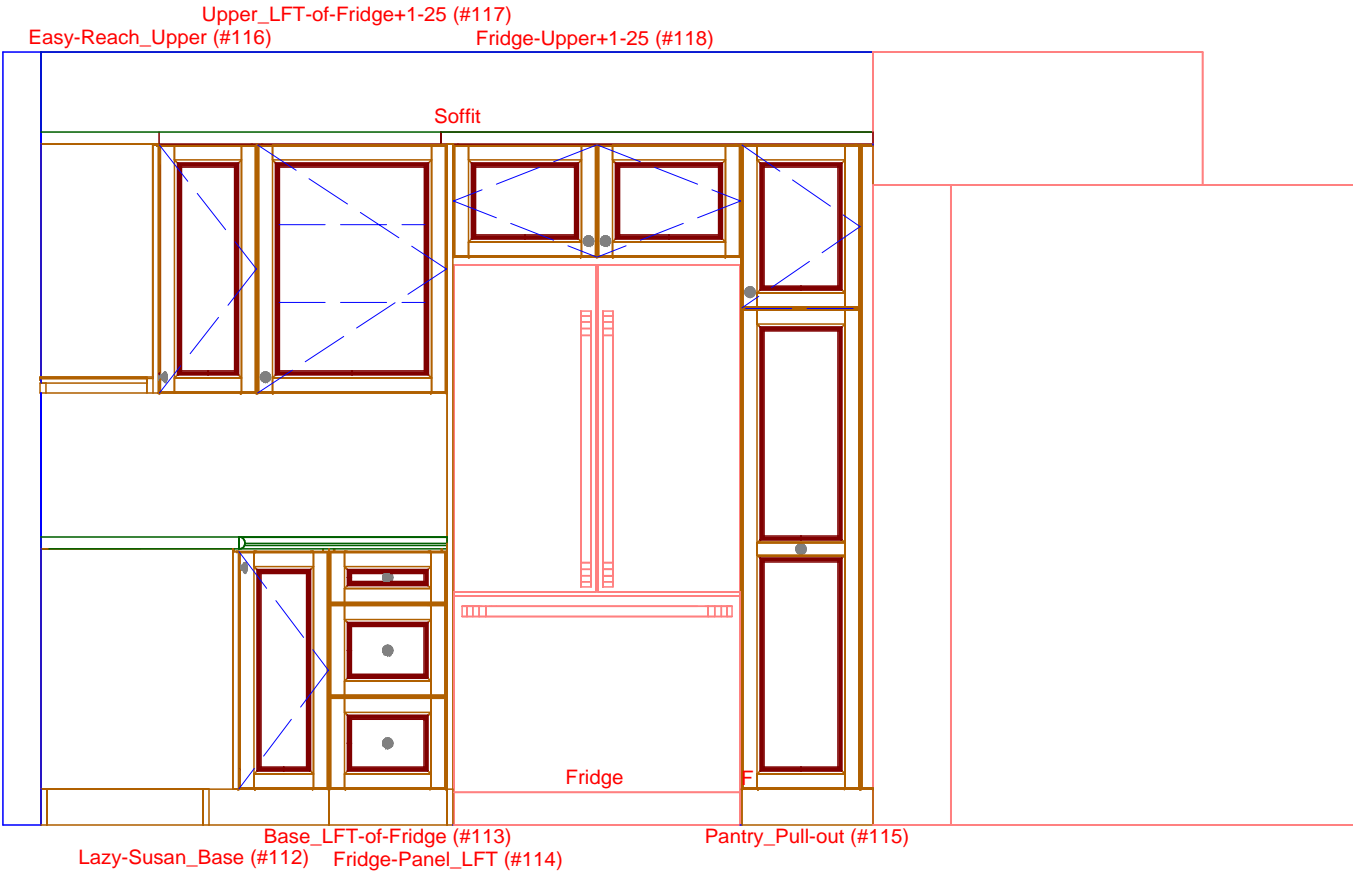

\*-----36-----\*-----14 3/4-----\*-----3/4-----36-----\*-----16 1/2-----\*

\*-----104-----\*

1 KITCHEN ELEVATION - NORTH  
 SCALE: 1/2" = 1' 0"

**Classic Bath Designs, Inc.**  
 11544 Sheldon St., Sun Valley, CA 91352  
 818.767.1144 fax: 818.767.1278

Cust: Silberman

PO# DWELLING

Scale: As Noted

KITCHEN

Approved \_\_\_\_\_

Job: FL-S\_PreFIN/PG:MDF\_perSample\_IntEB:PreFIN

Size: A


Dr By: Brian

01/02/2019


K.3

\* 18 15/16 \* ————— \* 34 1/8 \* ————— \* 19 3/8 \* ————— \*

\* 80 \*  
\* 79 \*  
\* 59 7/8 \*  
\* 19 1/8 \*

 

Fireplace

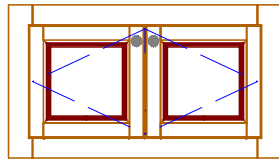

FaceFrame\_Below-Fireplace (#119)

\* ————— \* 72 7/16 \* ————— \*

1

KITCHEN ELEVATION - FIREPLACE

SCALE: 1/2" = 1' 0"

**Classic Bath Designs, Inc.**  
11544 Sheldon St., Sun Valley, CA 91352  
818.767.1144 fax: 818.767.1278



Cust: Silberman

PO# DWELLING

Scale: As Noted

KITCHEN

Approved \_\_\_\_\_

Job: FL-S\_PreFIN/PG:MDF\_perSample\_IntEB:PreFIN

Size: A

Dr By: Brian

01/02/2019

**K.4**



**Classic Bath Designs, Inc.**  
 11544 Sheldon St., Sun Valley, CA 91352  
 818.767.1144 fax: 818.767.1278



Cust: Silberman

PO# DWELLING

Scale: As Noted

KITCHEN

Approved \_\_\_\_\_

Job: FL-S\_PreFIN/PG:MDF\_perSample\_IntEB:PreFIN


Size: A

Dr By: Brian

01/02/2019

Rndr



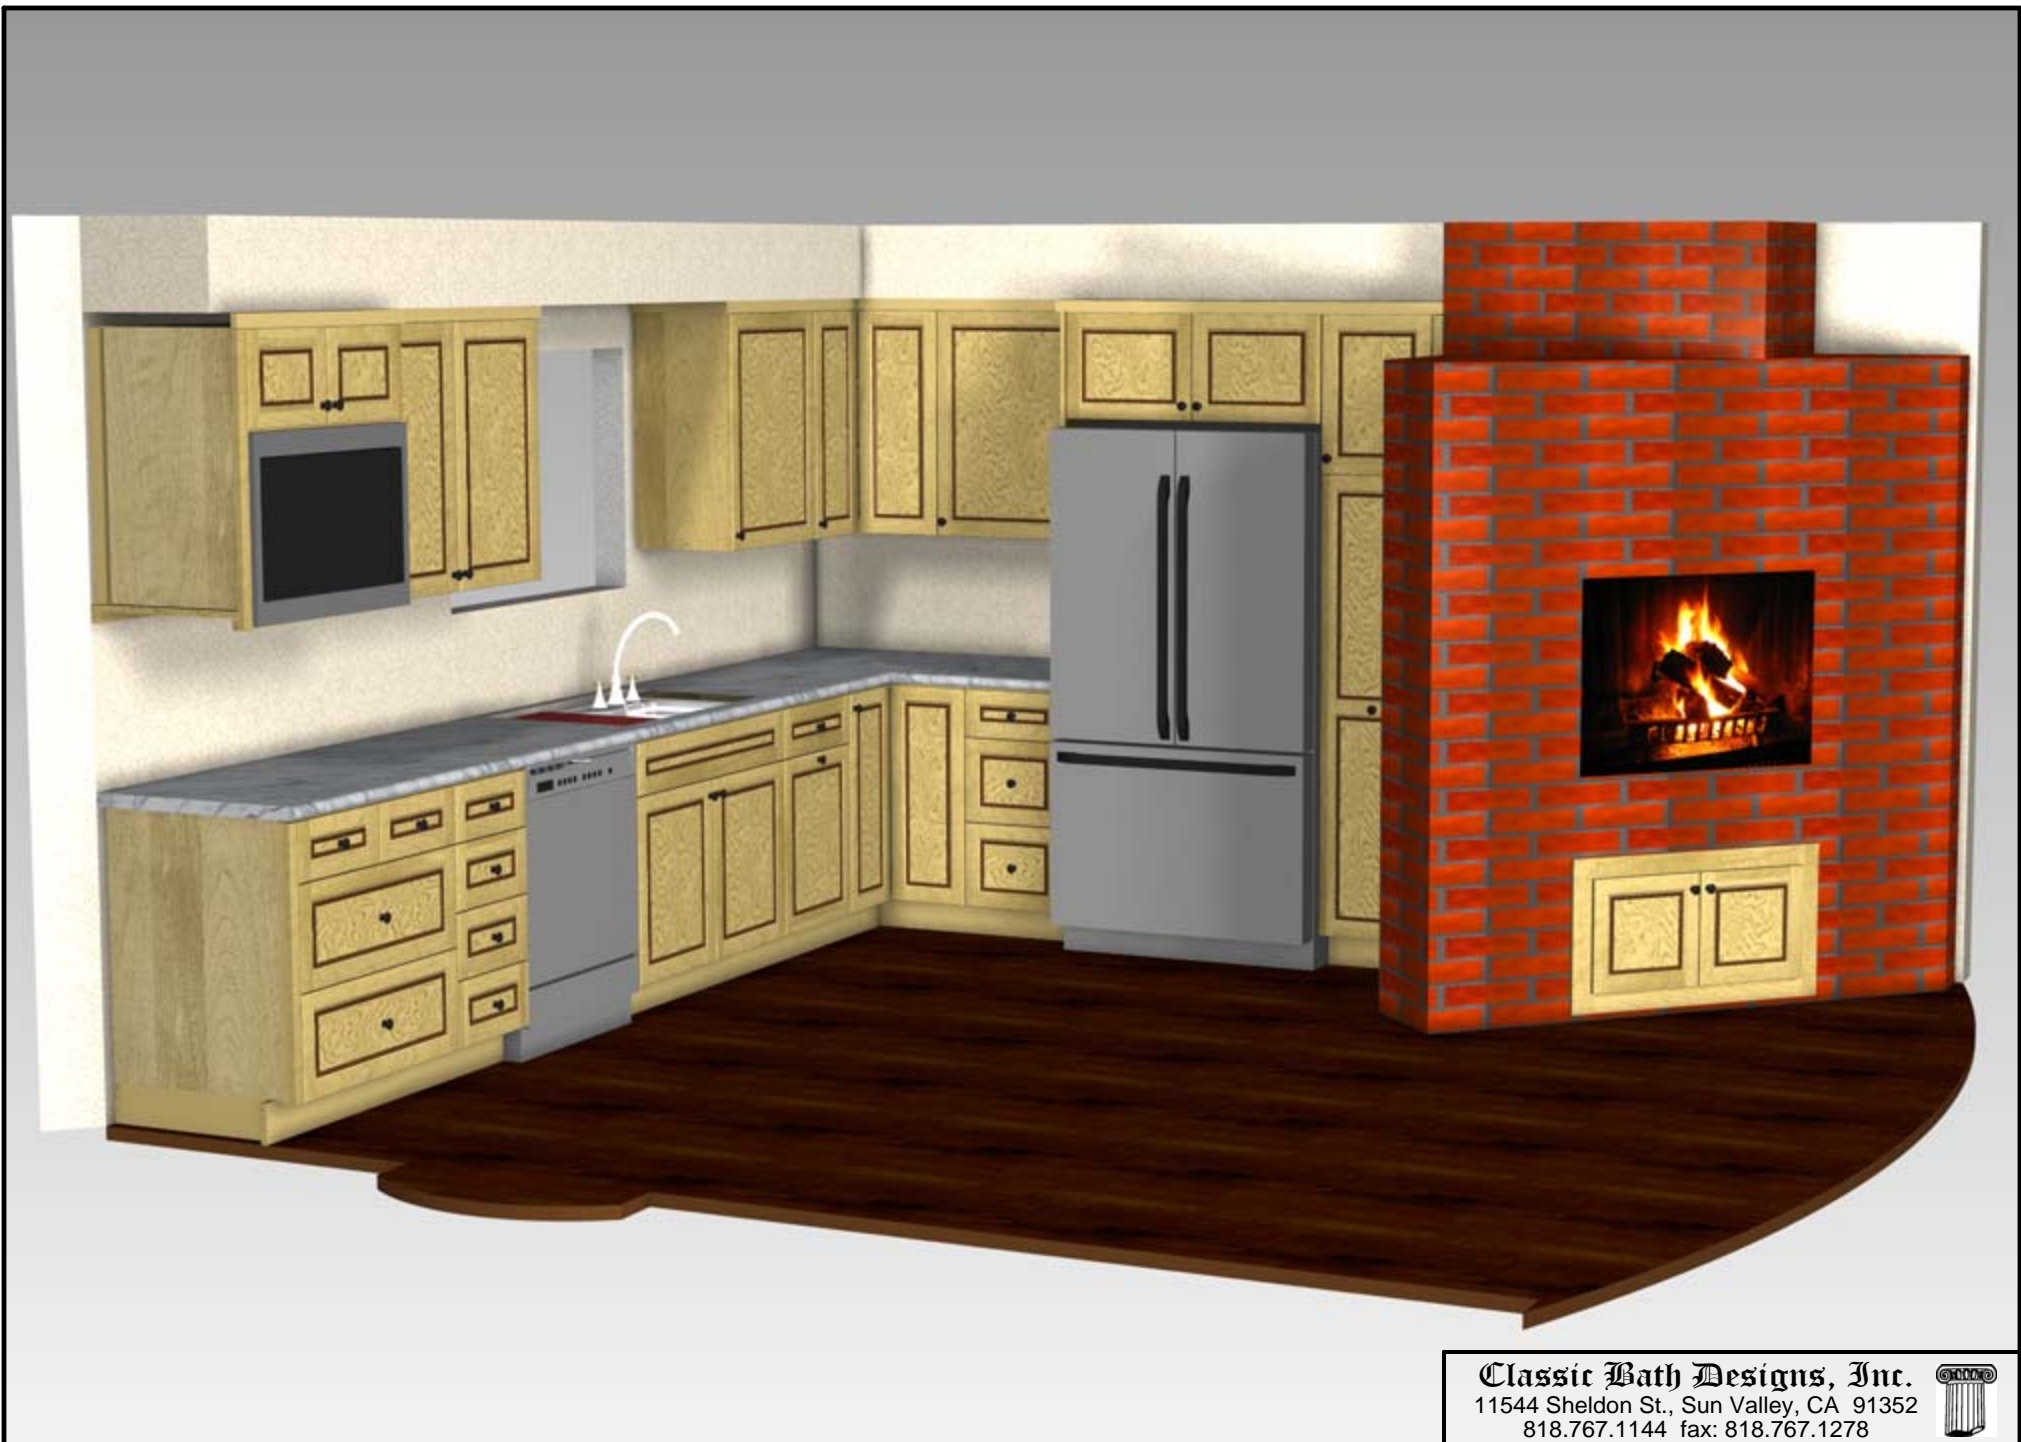

**Classic Bath Designs, Inc.**  
 11544 Sheldon St., Sun Valley, CA 91352  
 818.767.1144 fax: 818.767.1278



Cust: Silberman	PO# DWELLING	Scale: As Noted	KITCHEN	Rndr
Approved _____	Job: FL-S_PreFIN/PG:MDF_perSample_IntEB:PreFIN	Size: A	Dr By: Brian	