



158 5/16  
 28 3/4    34 11/16    45 1/4    22 5/8    27  
 44 1/16    24    36    18    36 1/4

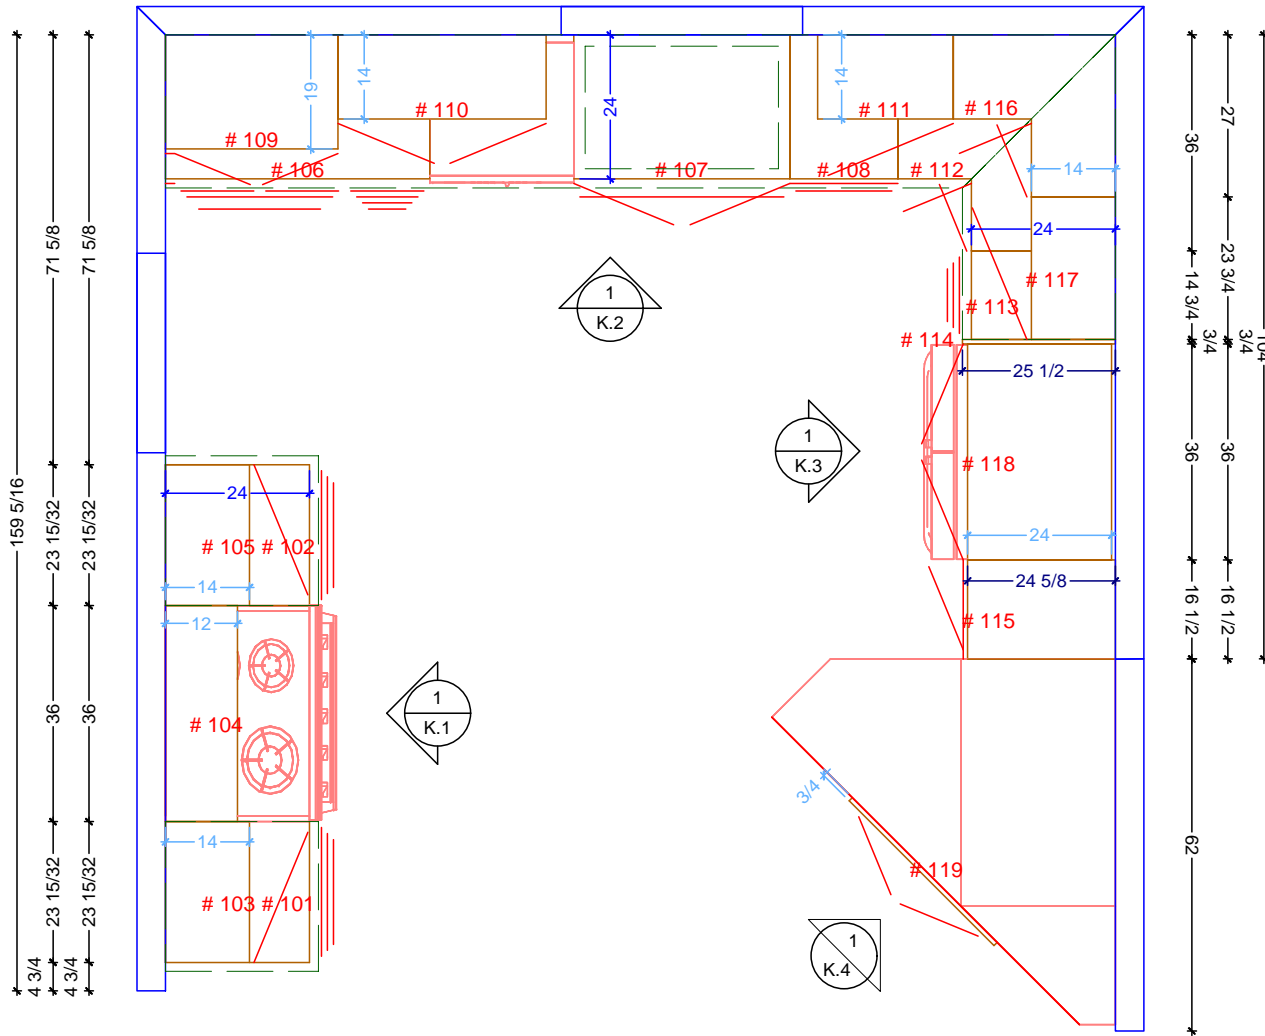

 CABINETRY FLOOR PLAN  
 SCALE: 3/8" = 1' 0"

**Classic Bath Designs, Inc.**  
 11544 Sheldon St., Sun Valley, CA 91352  
 818.767.1144 fax: 818.767.1278

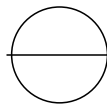


Cust: Silberman	PO# DWELLING	Scale: As Noted	KITCHEN	K.0
Approved _____	Job: FL-S_PreFIN/PG:MDF_perSample_IntEB:PreFIN	Size: A	Dr By: Brian    01/03/2019	

4 3/4  
 \* \* 23 15/32 \* \* 36 \* \* 23 15/32 \* \* 2 \* \* 33 1/4 \* \* 36 3/8 \* \*

96 5/8  
 \* \* 1 1/8 10 \* \*  
 \* \* 1 1/8 \* \*  
 \* \* 30 \* \*  
 \* \* 30 \* \*  
 \* \* 18 \* \*  
 \* \* 18 \* \*  
 \* \* 1 1/2 \* \*  
 \* \* 36 \* \*  
 \* \* 30 \* \*  
 \* \* 4 1/2 \* \*

Hood-Upper\_LFT+1-25 (#103) Hood-Valance (#104) Hood-Upper\_RT+1-25 (#105)

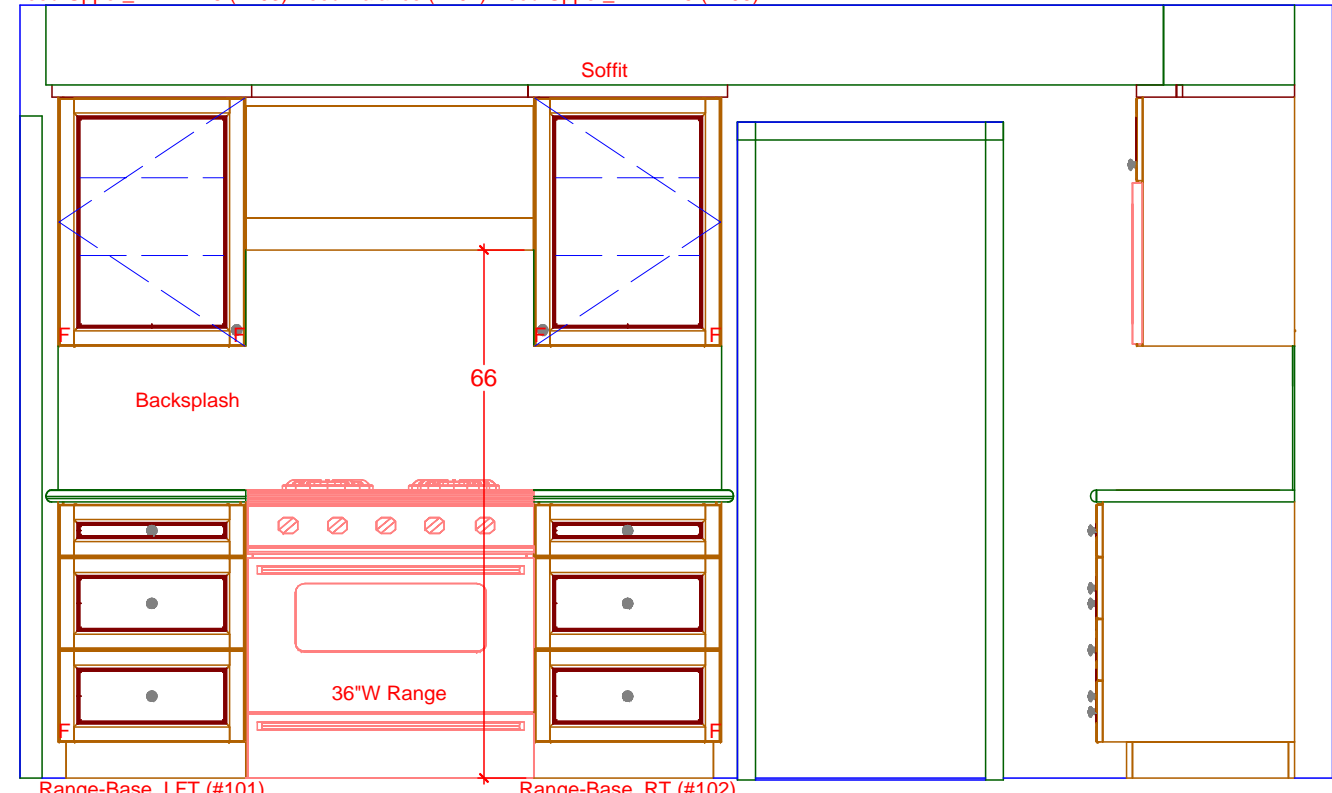

Casing

4 3/4  
 \* \* 23 15/32 \* \* 36 \* \* 23 15/32 \* \* 71 5/8 \* \*  
 \* \* 159 5/16 \* \*


1 KITCHEN ELEVATION - SOUTH  
 SCALE: 1/2" = 1' 0"

**Classic Bath Designs, Inc.**  
 11544 Sheldon St., Sun Valley, CA 91352  
 818.767.1144 fax: 818.767.1278

Cust: Silberman	PO# DWELLING	Scale: As Noted	KITCHEN	K.1
Approved _____	Job: FL-S_PreFIN/PG:MDF_perSample_IntEB:PreFIN	Size: A	Dr By: Brian 01/03/2019	

28 3/4    34 11/16    2 1/2    40 1/4    2 1/2    22 5/8    27

96 5/8  
 1 1/2  
 31 1/8  
 10  
 31 1/8  
 11 1/2  
 18  
 18  
 1 1/2  
 36  
 30  
 4 1/2

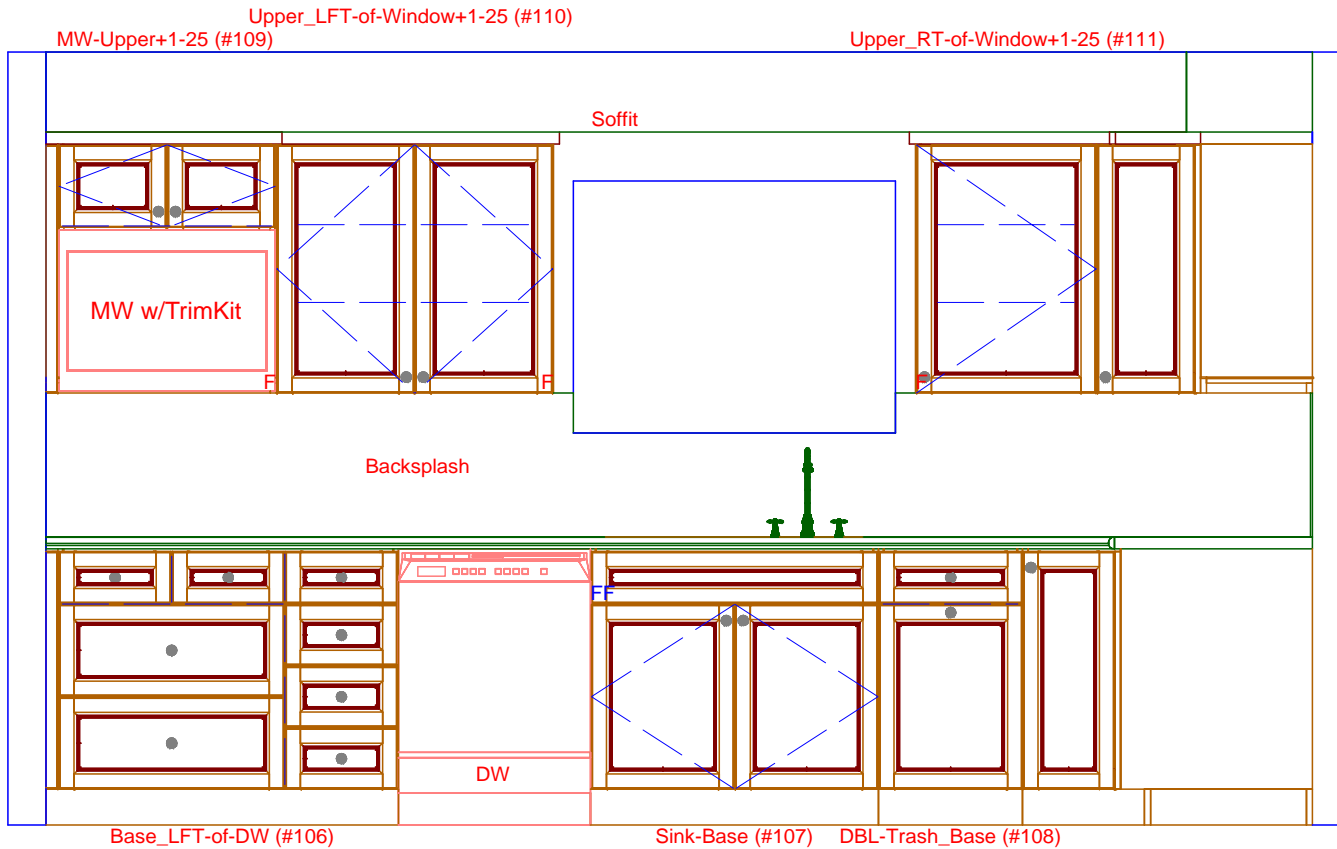

44 1/16    24    36    18    36 1/4  
 158 5/16

1 KITCHEN ELEVATION - WEST  
 SCALE: 1/2" = 1' 0"

**Classic Bath Designs, Inc.**  
 11544 Sheldon St., Sun Valley, CA 91352  
 818.767.1144 fax: 818.767.1278

Cust: Silberman

PO# DWELLING

Scale: As Noted

KITCHEN

Approved \_\_\_\_\_


Job: FL-S\_PreFIN/PG:MDF\_perSample\_IntEB:PreFIN

Size: A

Dr By: Brian

01/03/2019

K.2

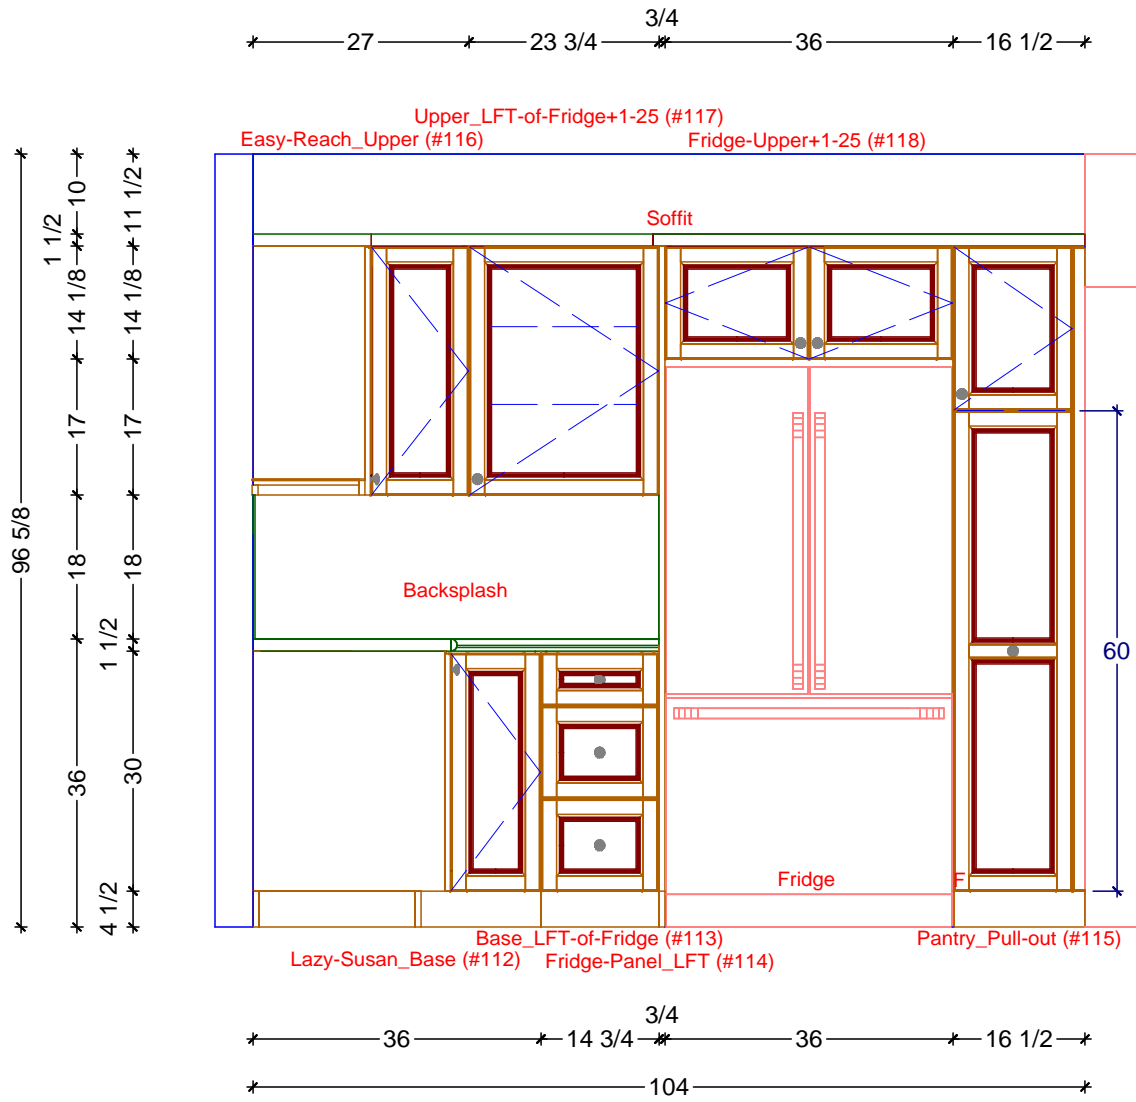


**1** KITCHEN ELEVATION - NORTH  
 SCALE: 1/2" = 1' 0"

**Classic Bath Designs, Inc.**  
 11544 Sheldon St., Sun Valley, CA 91352  
 818.767.1144 fax: 818.767.1278


Cust: Silberman	PO# DWELLING	Scale: As Noted	KITCHEN	<b>K.3</b>
Approved _____	Job: FL-S_PreFIN/PG:MDF_perSample_IntEB:PreFIN	Size: A	Dr By: Brian      01/03/2019	

\* 18 15/16 \* ————— \* 34 1/8 \* ————— \* 19 3/8 \* \*

\* 80 \*  
\* 79 \*  
\* 59 7/8 \*  
\* 19 1/8 \*  
\* 1 \*  
\* 1 \*  
\* 1 \*

 

Fireplace

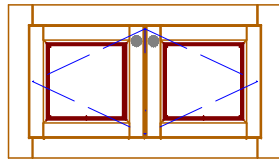

FaceFrame\_Below-Fireplace (#119)

\* ————— \* 72 7/16 \* ————— \*

1

KITCHEN ELEVATION - FIREPLACE

SCALE: 1/2" = 1' 0"

**Classic Bath Designs, Inc.**  
11544 Sheldon St., Sun Valley, CA 91352  
818.767.1144 fax: 818.767.1278



Cust: Silberman

PO# DWELLING

Scale: As Noted

KITCHEN

Approved \_\_\_\_\_

Job: FL-S\_PreFIN/PG:MDF\_perSample\_IntEB:PreFIN

Size: A

Dr By: Brian

01/03/2019

**K.4**




**Classic Bath Designs, Inc.**  
 11544 Sheldon St., Sun Valley, CA 91352  
 818.767.1144 fax: 818.767.1278



Cust: Silberman	PO# DWELLING	Scale: As Noted	KITCHEN
Approved _____	Job: FL-S_PreFIN/PG:MDF_perSample_IntEB:PreFIN	Size: A	Dr By: Brian 01/03/2019

Rndr

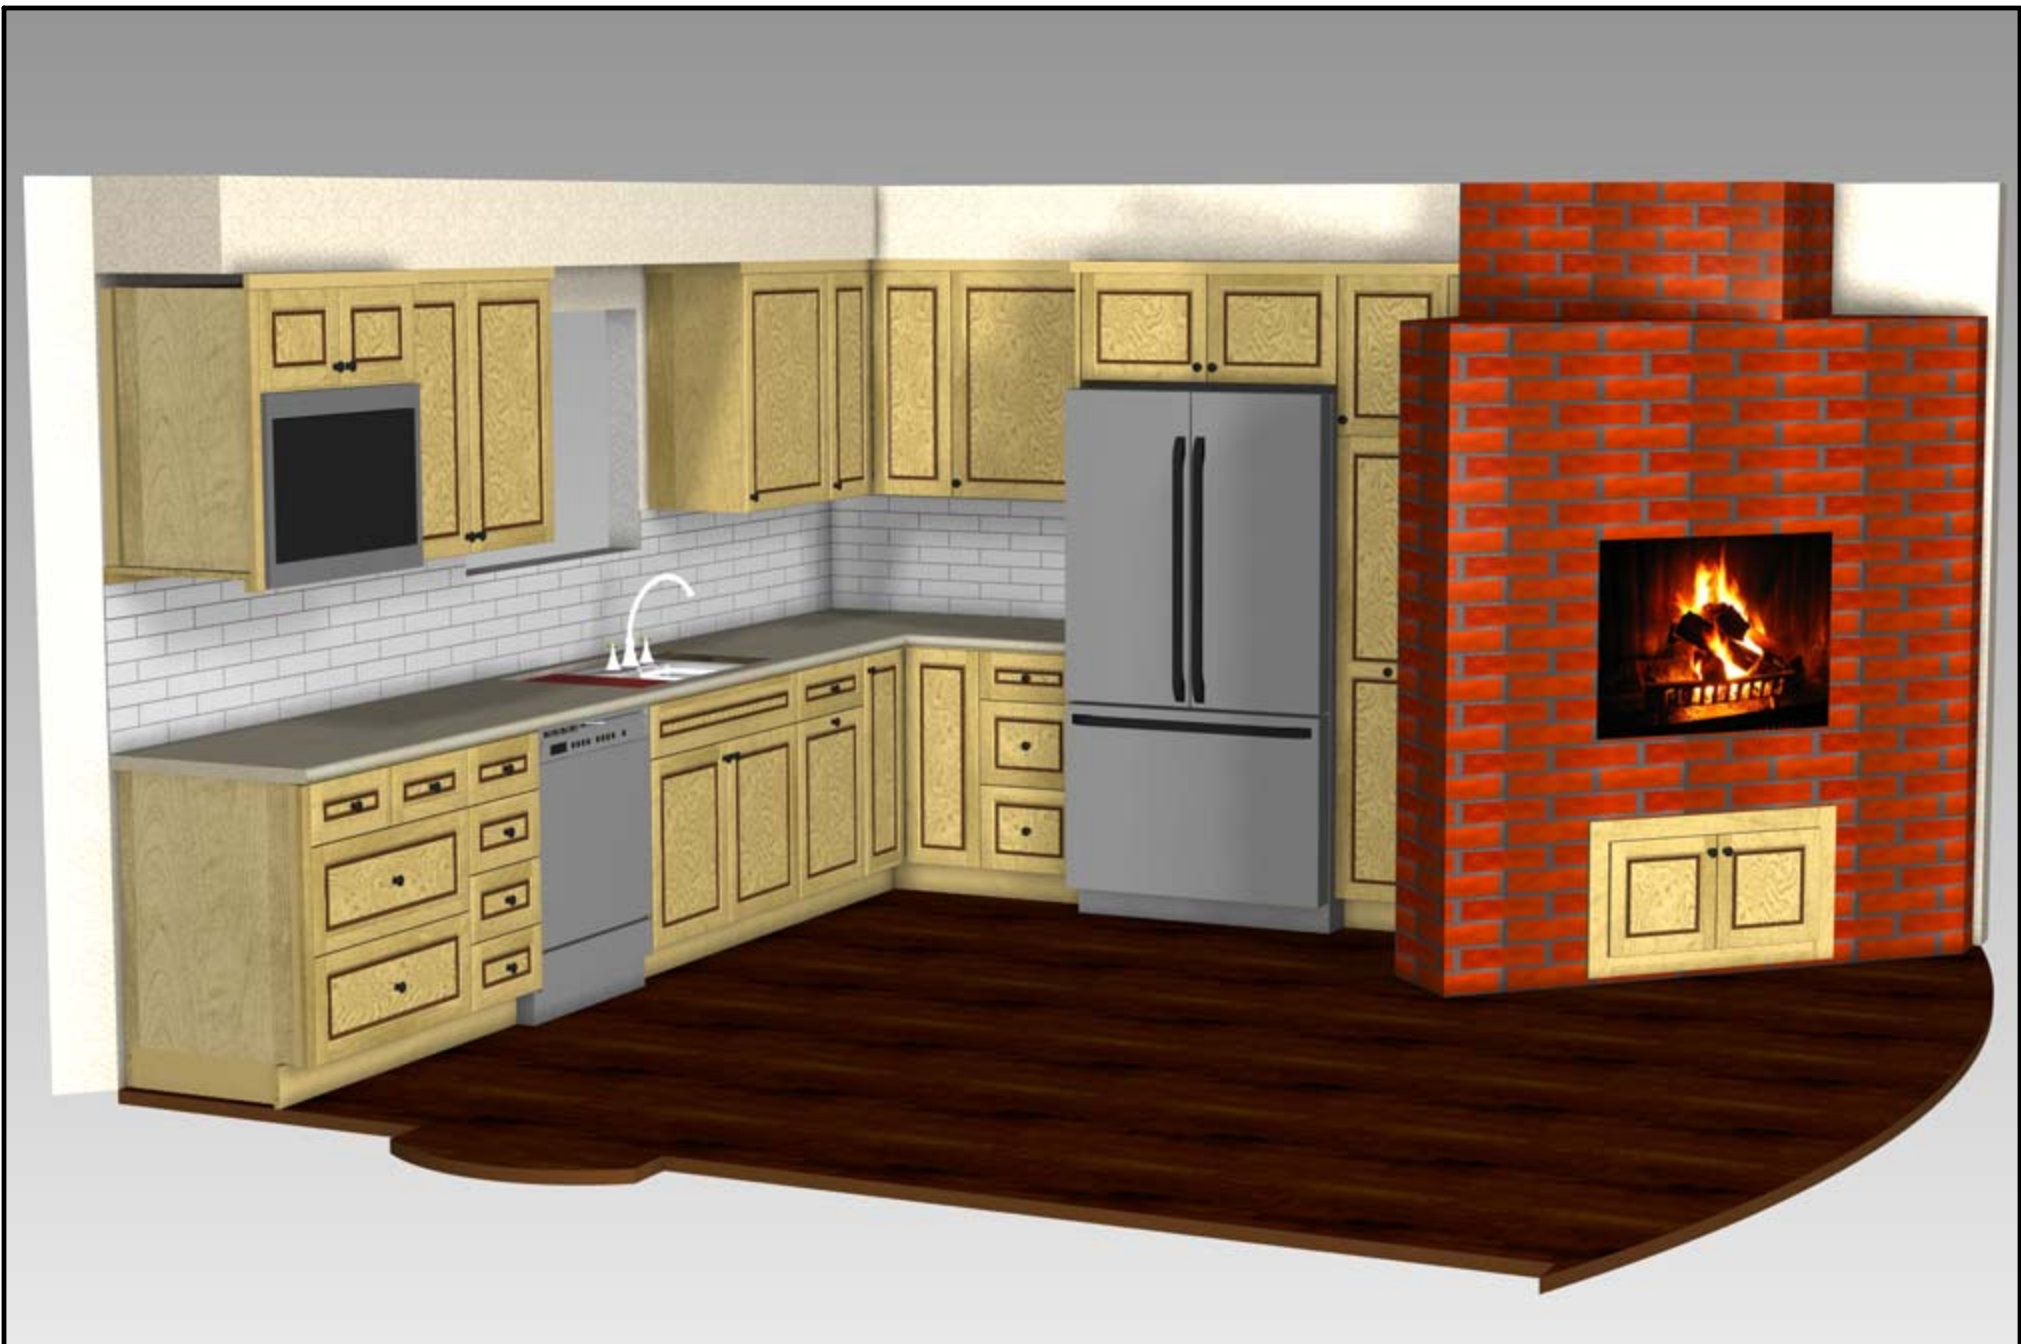

**Classic Bath Designs, Inc.**  
 11544 Sheldon St., Sun Valley, CA 91352  
 818.767.1144 fax: 818.767.1278



Cust: Silberman	PO# DWELLING	Scale: As Noted	KITCHEN	Rndr
Approved _____	Job: FL-S_PreFIN/PG:MDF_perSample_IntEB:PreFIN	Size: A	Dr By: Brian	