

KITCHEN CABINETRY FLOOR PLAN
 SCALE: 3/8" = 1' 0"

Classic Bath Designs, Inc.
 11544 Sheldon St., Sun Valley, CA 91352
 818.767.1144 fax: 818.767.1278

Cust: Astaire for OceanPark		PO# KITCHEN	Scale: As Noted		K.0
Approved _____	Job: Default	Size: A	Dr By: Brian	02/23/2020	

24 9/16 1 1/2 39 11/16 1/2 39 1/2 21 1/4 1 1/2 31 1/2

103 1/4
 2
 35 1/4
 2
 35 1/4
 11 1/2
 11 1/2
 18
 18
 2 1/2
 36 1/2
 29 1/2
 4 1/2

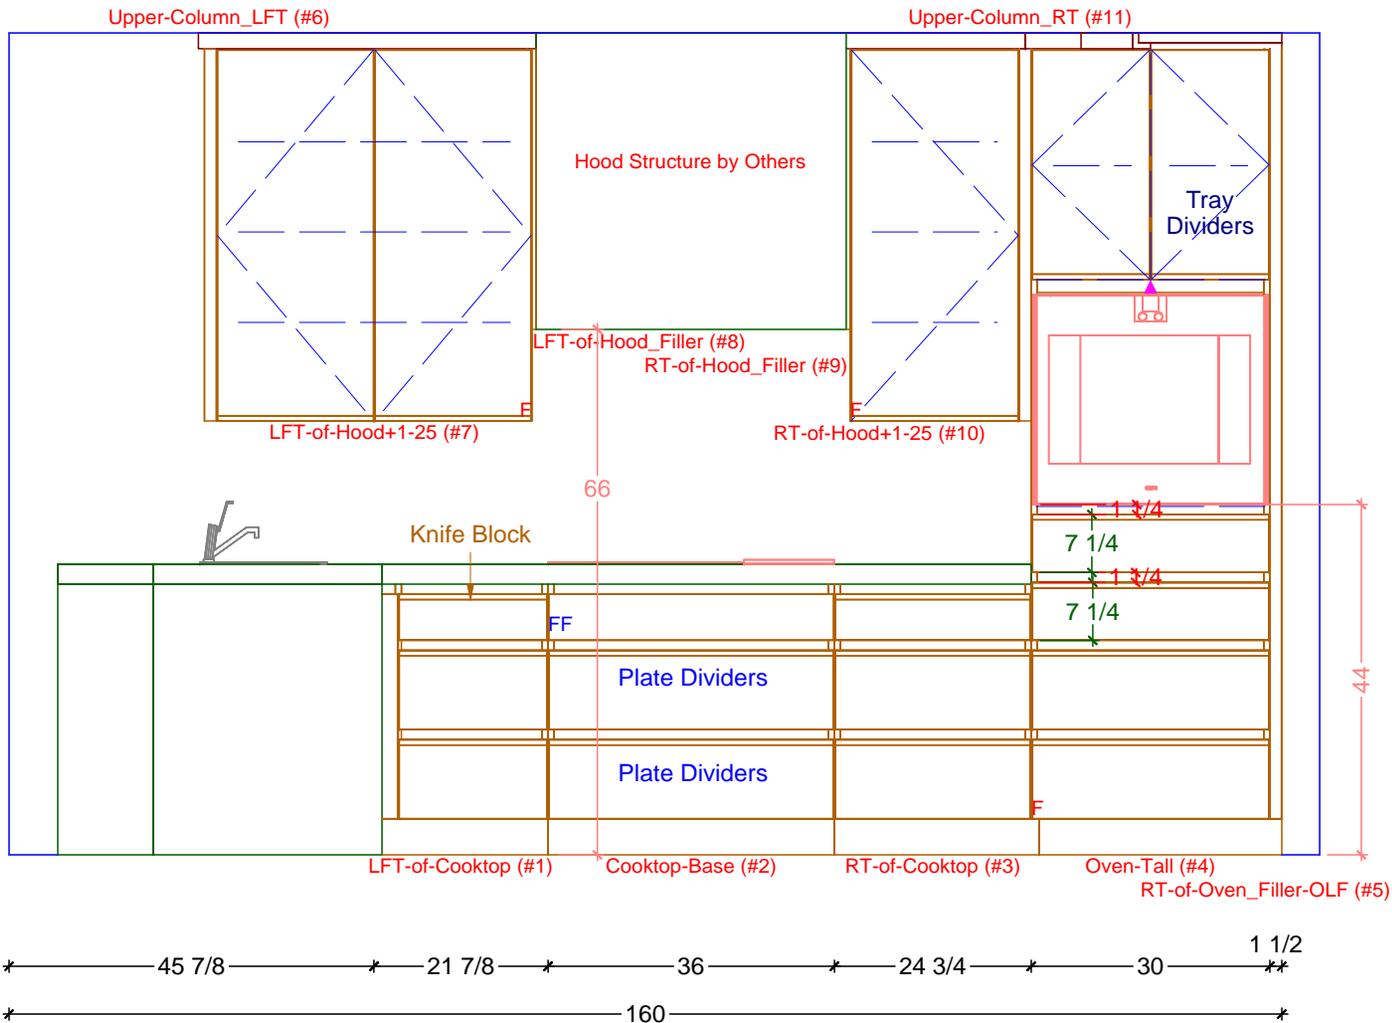

1

KITCHEN ELEVATION - COOKTOP/OVEN RUN

SCALE: 1/2" = 1' 0"

Classic Bath Designs, Inc.
 11544 Sheldon St., Sun Valley, CA 91352
 818.767.1144 fax: 818.767.1278



Cust: Astaire for OceanPark

PO# KITCHEN

Scale: As Noted

Approved _____


Job: Default

Size: A

Dr By: Brian

02/23/2020

K.1

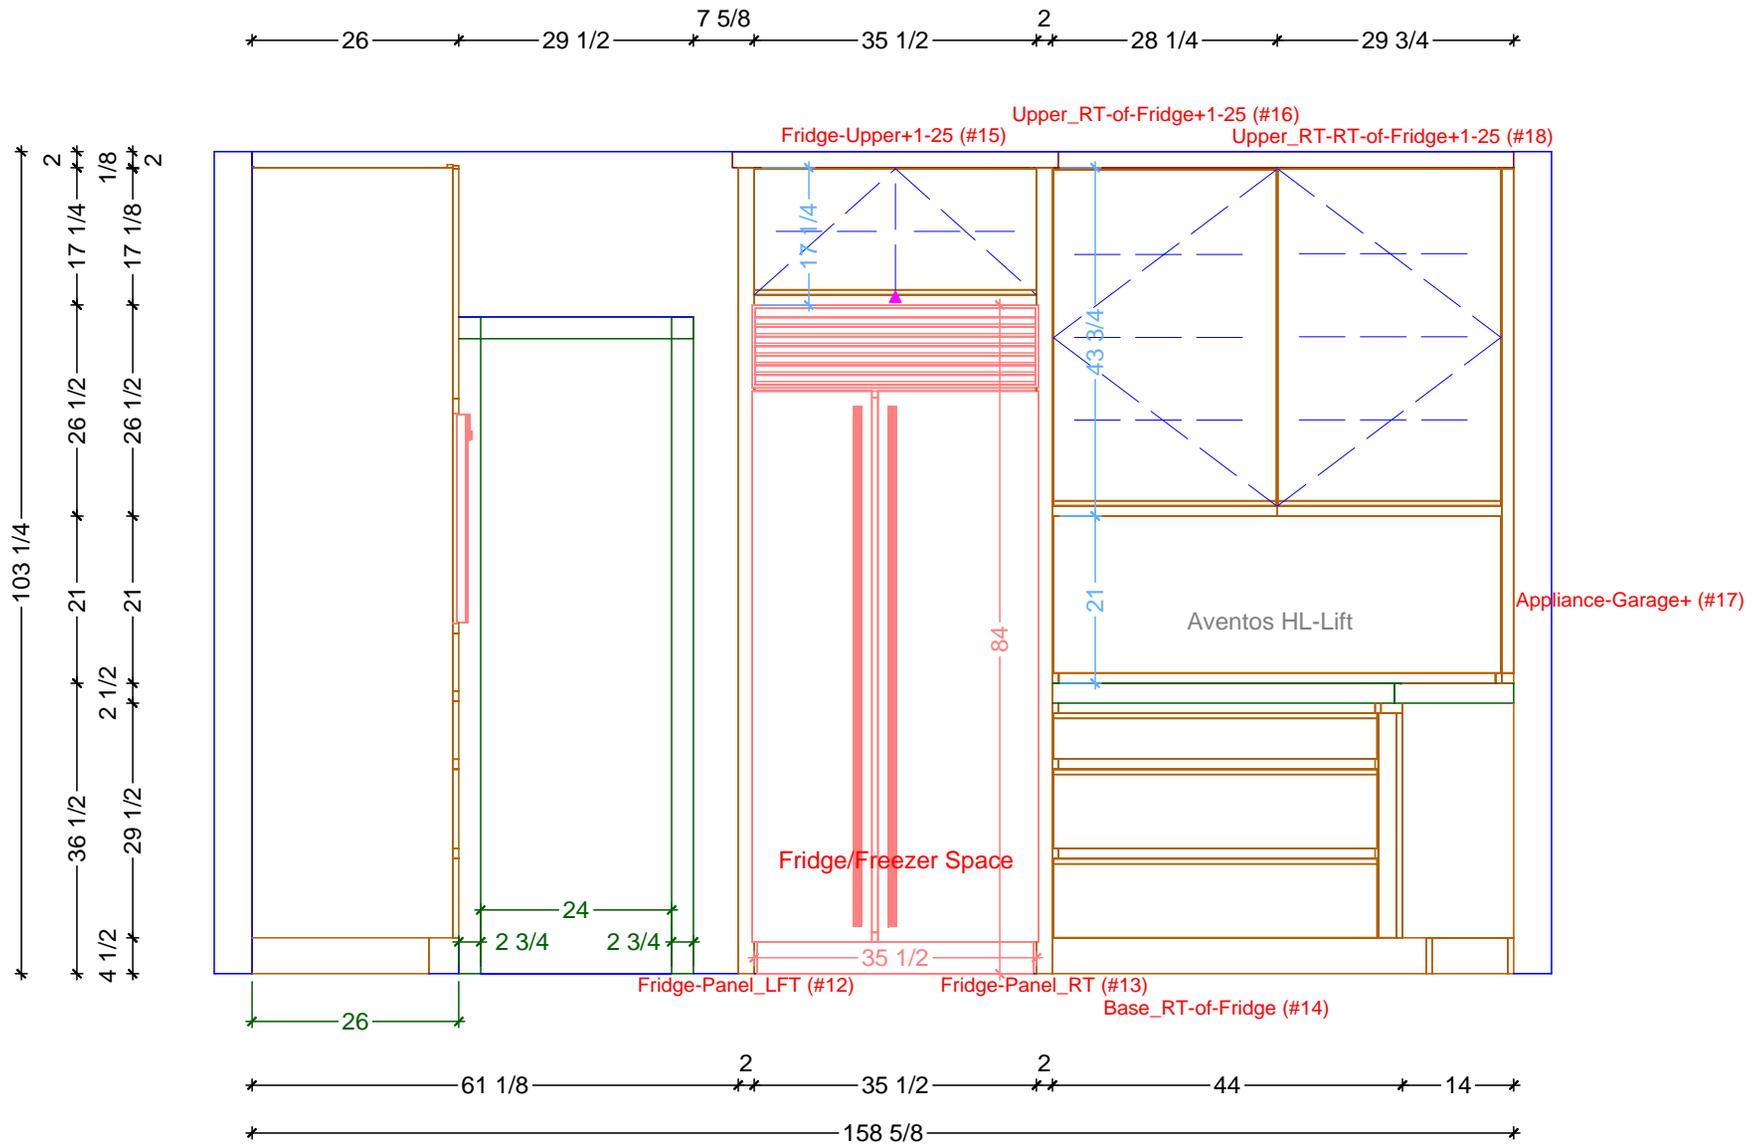

1

KITCHEN ELEVATION - FRIDGE/FREEZER RUN

SCALE: 1/2" = 1' 0"

Classic Bath Designs, Inc.
 11544 Sheldon St., Sun Valley, CA 91352
 818.767.1144 fax: 818.767.1278



Cust: Astaire for OceanPark

PO# KITCHEN

Scale: As Noted

Approved _____


Job: Default

Size: A

Dr By: Brian

02/23/2020

K.2

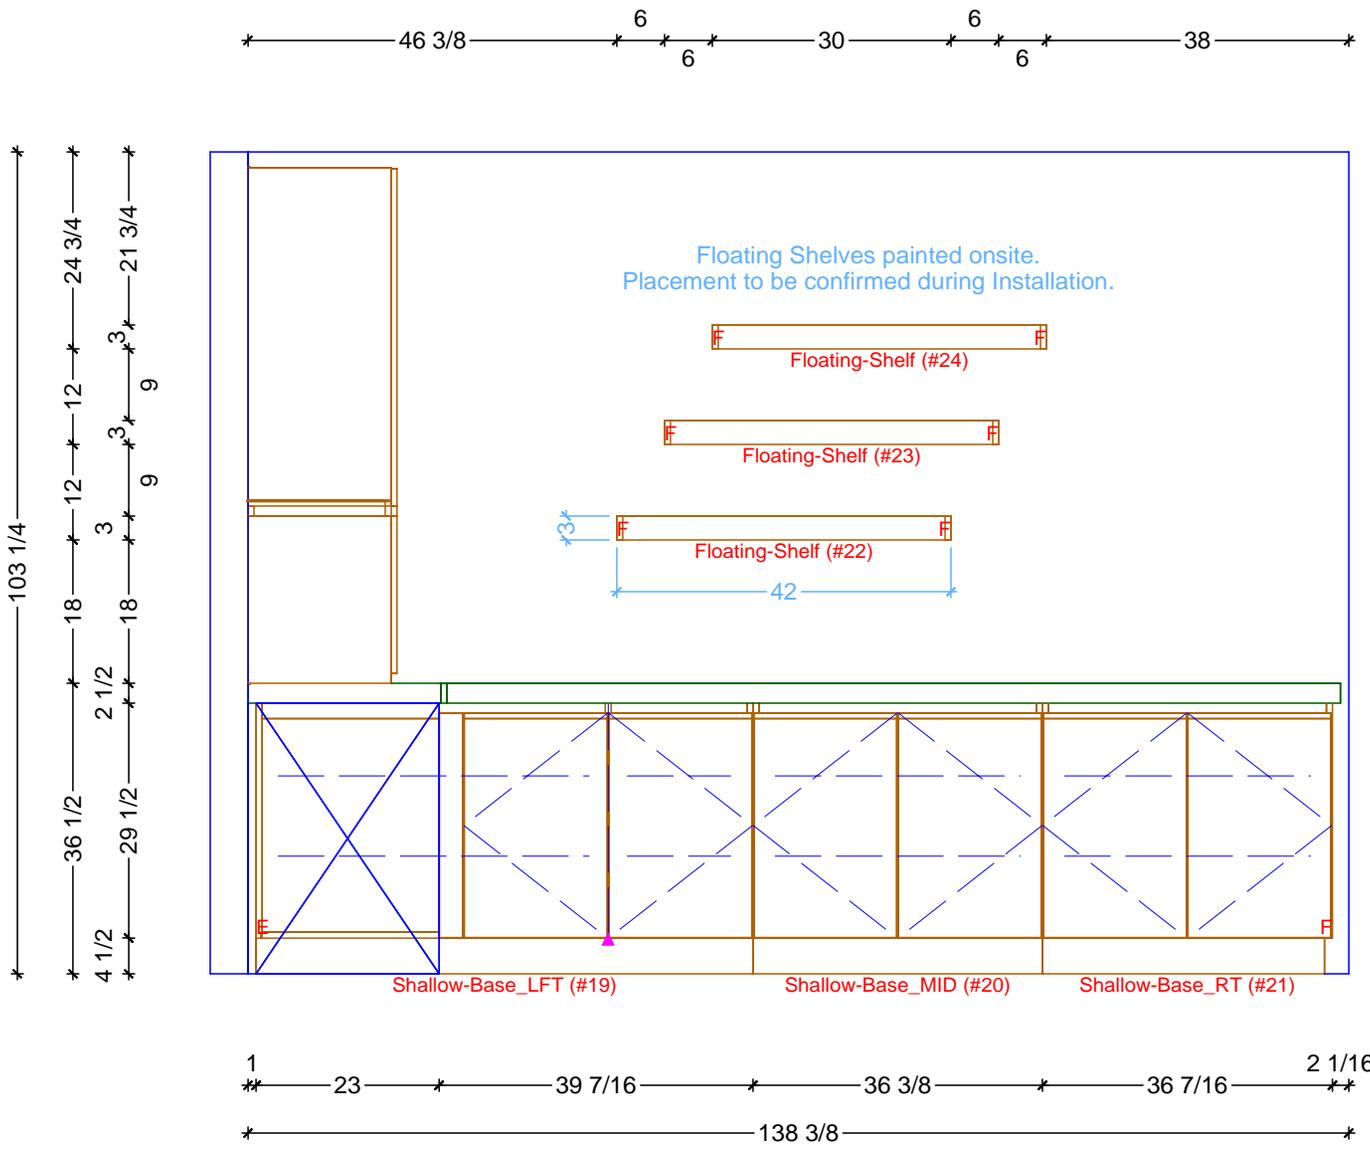

1


KITCHEN ELEVATION - SHALLOW CABINETS RUN

SCALE: 1/2" = 1' 0"


Classic Bath Designs, Inc.
 11544 Sheldon St., Sun Valley, CA 91352
 818.767.1144 fax: 818.767.1278



Cust: Astaire for OceanPark		PO# KITCHEN	Scale: As Noted		K.3
Approved _____	Job: Default	Size: A	Dr By: Brian	02/23/2020	

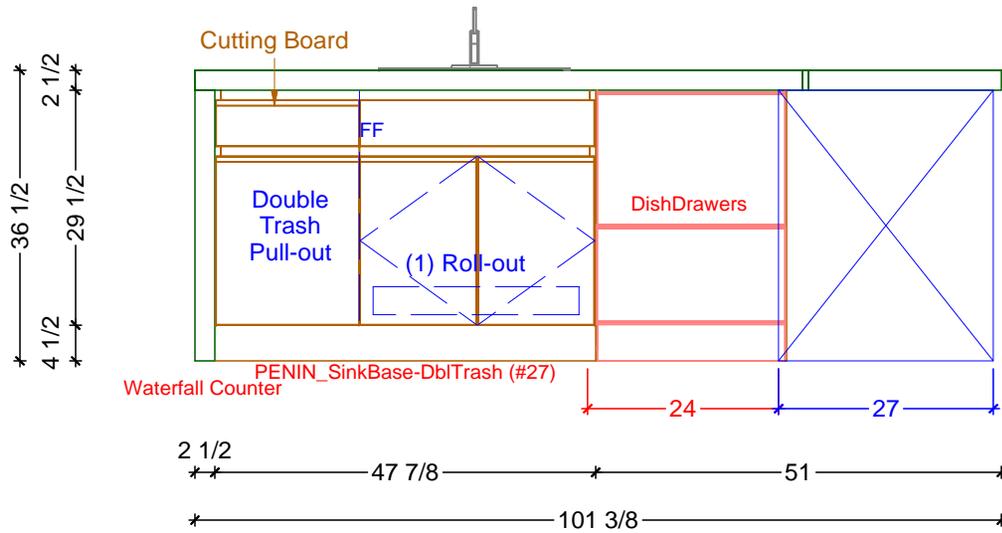

1 KITCHEN ELEVATION - INSIDE PENINSULA
SCALE: 1/2" = 1' 0"

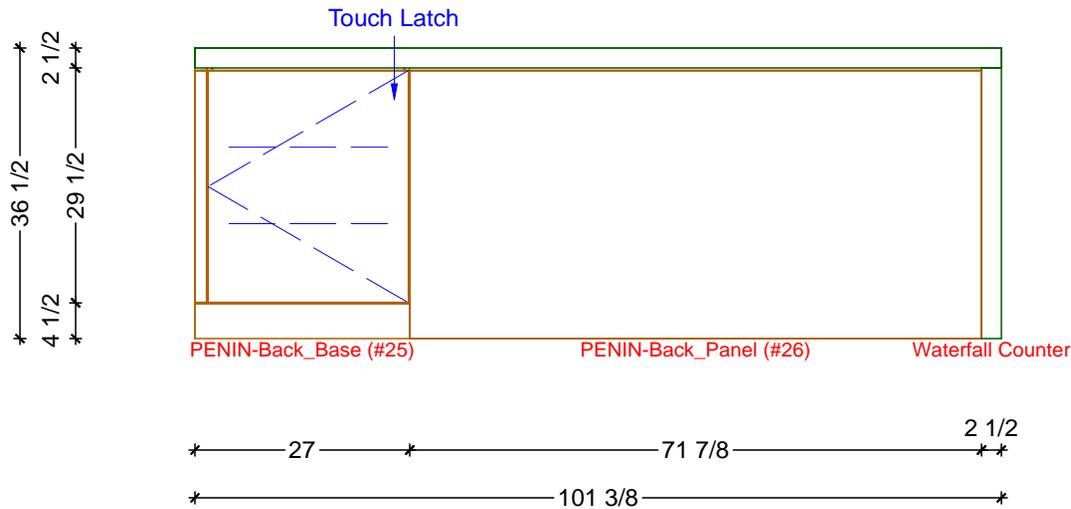

2 KITCHEN ELEVATION - OUTSIDE PENINSULA
SCALE: 1/2" = 1' 0"

Classic Bath Designs, Inc.
11544 Sheldon St., Sun Valley, CA 91352
818.767.1144 fax: 818.767.1278



Cust: Astaire for OceanPark

PO# KITCHEN

Scale: As Noted

Approved _____

Job: Default

Size: A

Dr By: Brian

02/23/2020

K.4



Classic Bath Designs, Inc.
 11544 Sheldon St., Sun Valley, CA 91352
 818.767.1144 fax: 818.767.1278



Cust: Astaire for OceanPark

PO# KITCHEN

Scale: As Noted

Approved _____

Job: Default

Size: A

Dr By: Brian

02/23/2020

Rndr



Classic Bath Designs, Inc.
 11544 Sheldon St., Sun Valley, CA 91352
 818.767.1144 fax: 818.767.1278



Cust: Astaire for OceanPark		PO# KITCHEN	Scale: As Noted	
Approved _____	Job: Default	Size: A	Dr By: Brian	02/23/2020

Rndr



Classic Bath Designs, Inc.
 11544 Sheldon St., Sun Valley, CA 91352
 818.767.1144 fax: 818.767.1278



Cust: Astaire for OceanPark		PO# KITCHEN	Scale: As Noted	
Approved _____	Job: Default	Size: A	Dr By: Brian	02/23/2020

Rndr