



Legend

- Wall Veneer
- Framing
- Base Cabinetry
- Upper Cabinetry
- Full-height Cabinetry
- Doors/DWR Fronts
- Counters
- Casings & Mouldings
- Electrical
- Plumbing - Waste
- Plumbing - Supply
- Plumbing - Gas

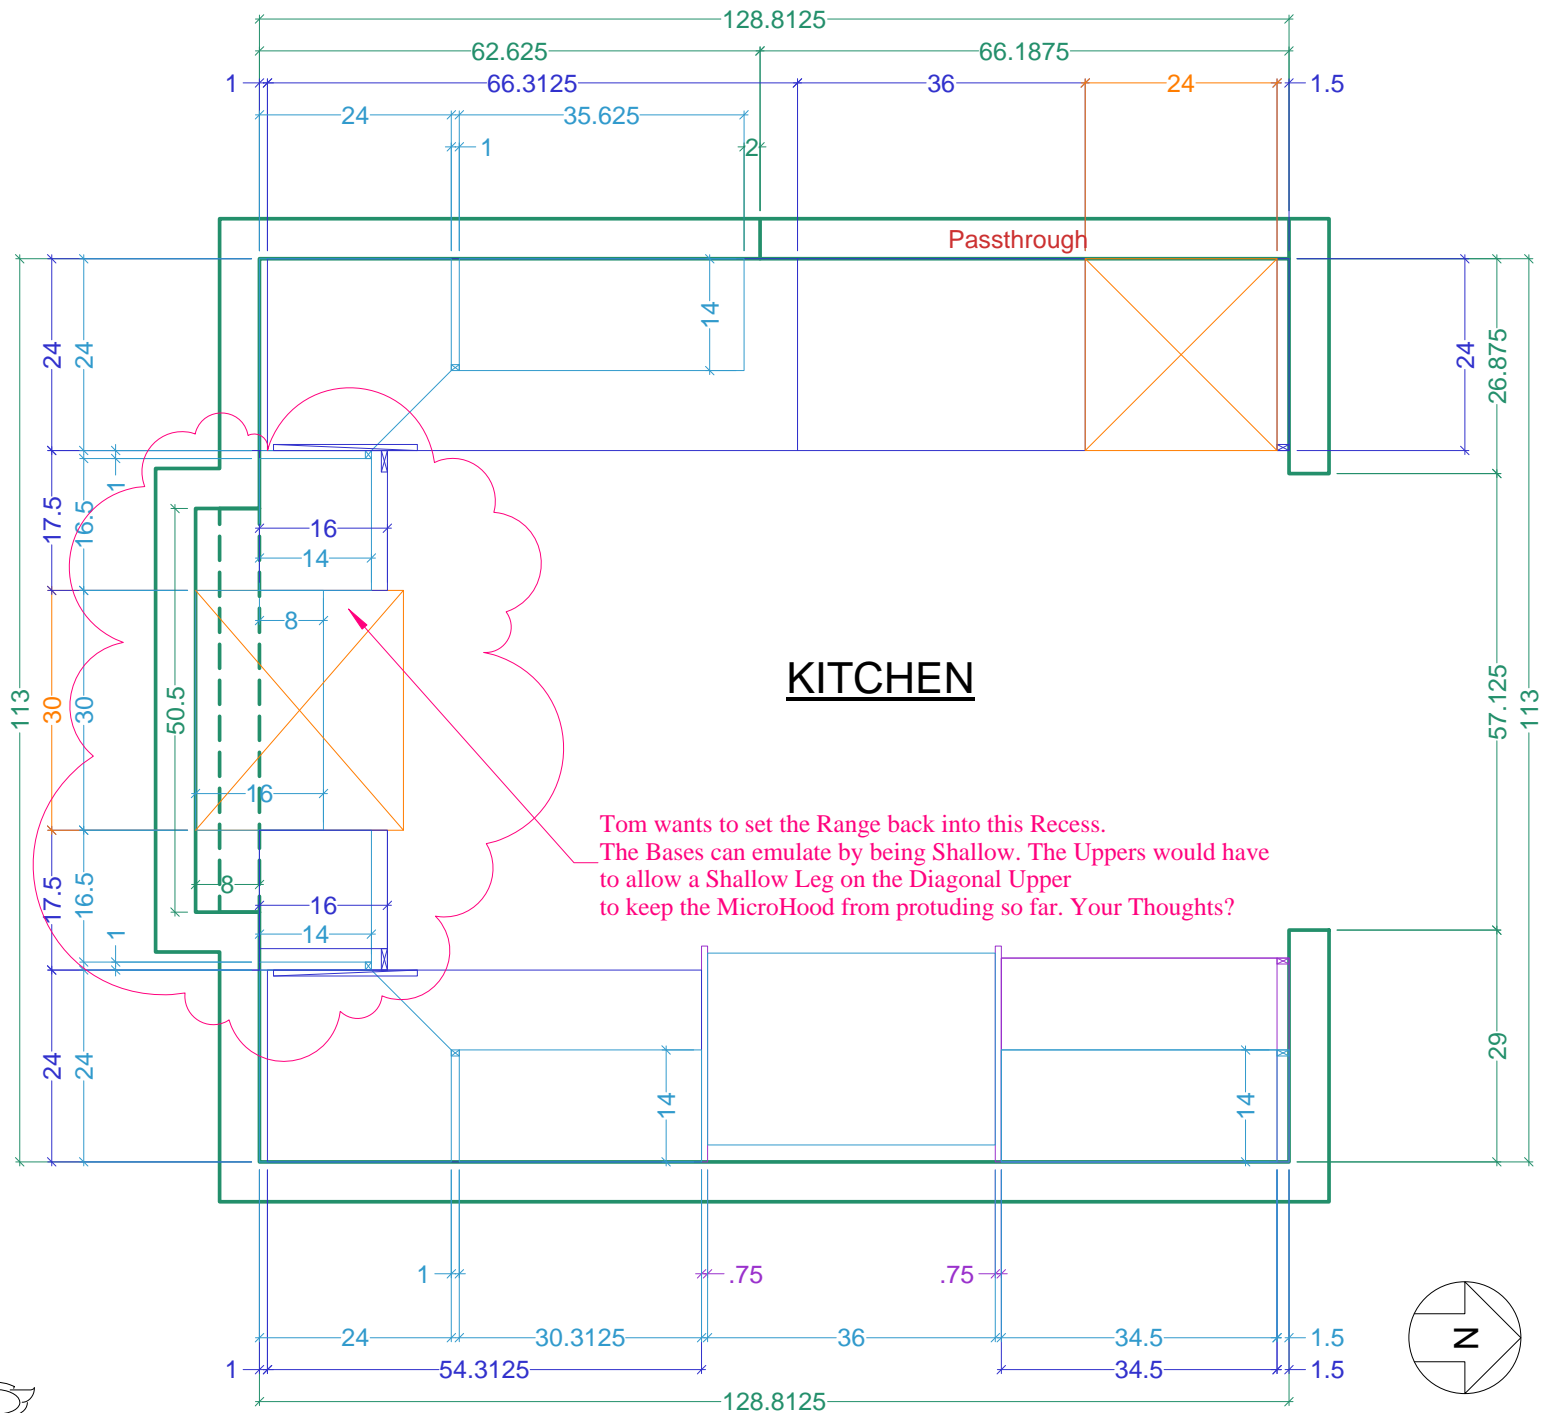

KITCHEN

Tom wants to set the Range back into this Recess.
The Bases can emulate by being Shallow. The Uppers would have to allow a Shallow Leg on the Diagonal Upper to keep the MicroHood from protruding so far. Your Thoughts?

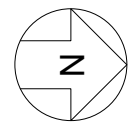

PLAN View

Name: Blackwell--O'Connor	Scale: 3/8" = 1' 0"	Size: 'A' 8.5" x 11"
Project: DWELLING Cabinetry - KITCHEN		Dr. by: Brian
		Date: 02.01.2017