


PTD. SHAKER STYLE BIFOLD DOORS THAT SLIDE BACK INTO CABINET

POSSIBLE SHELVES INSIDE TV CABINET AREA

PTD. SHAKER STYLE DOORS AT EQUIP. CABINETS

PULL-OUT DRAWERS FOR EQUIP.

PTD. SHAKER STYLE DRAWER FRONTS

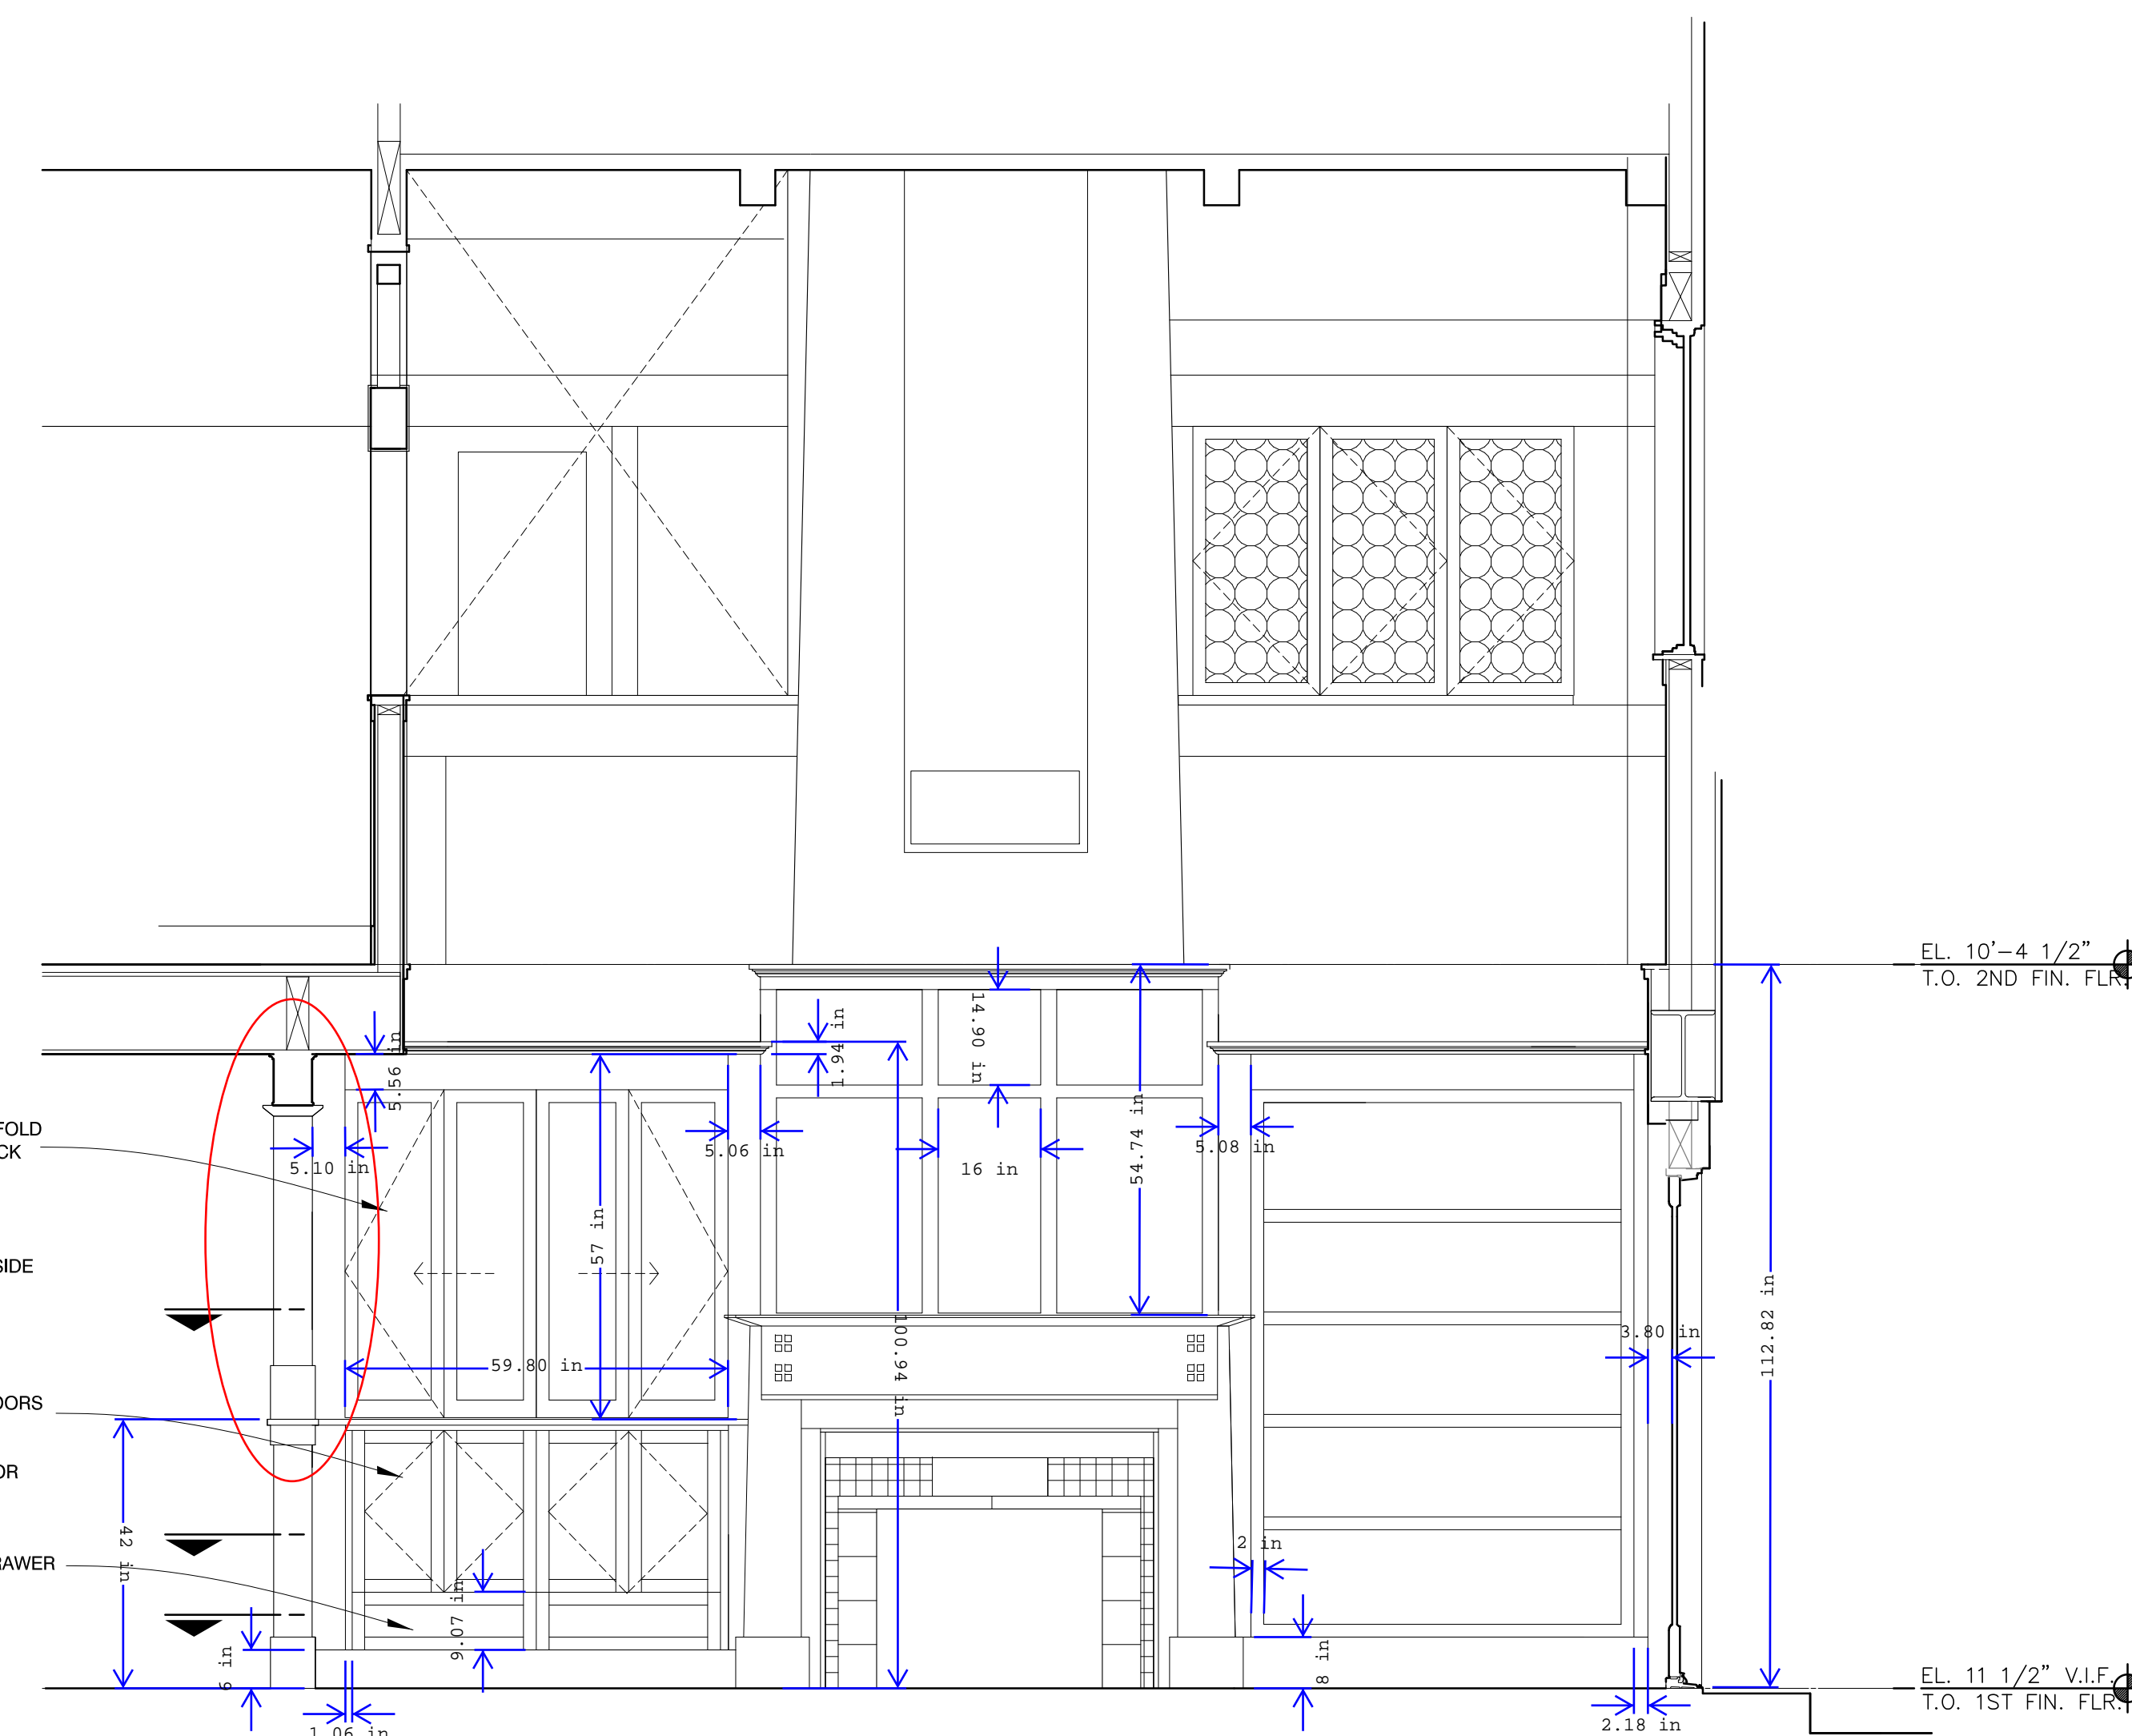

THE OWNER IS REQUESTING 22" DEEP CLEAR ON THE INSIDE OF THE NEW CABINET

THIS WAS PREVIOUSLY ACCOMMODATED BY THE OLD CABINET WORK IN THE HALLWAY

