

KITCHEN
1/2" T Flooring



PLAN View - ALL Cabinetry

Name: HFB for Olanca

Scale: 1/2" = 1' 0"


Size: 'A' 8.5" x 11"

Project: KITCHEN Cabinetry

PREV:

Dr. by: Brian

Date: 11.05.2019

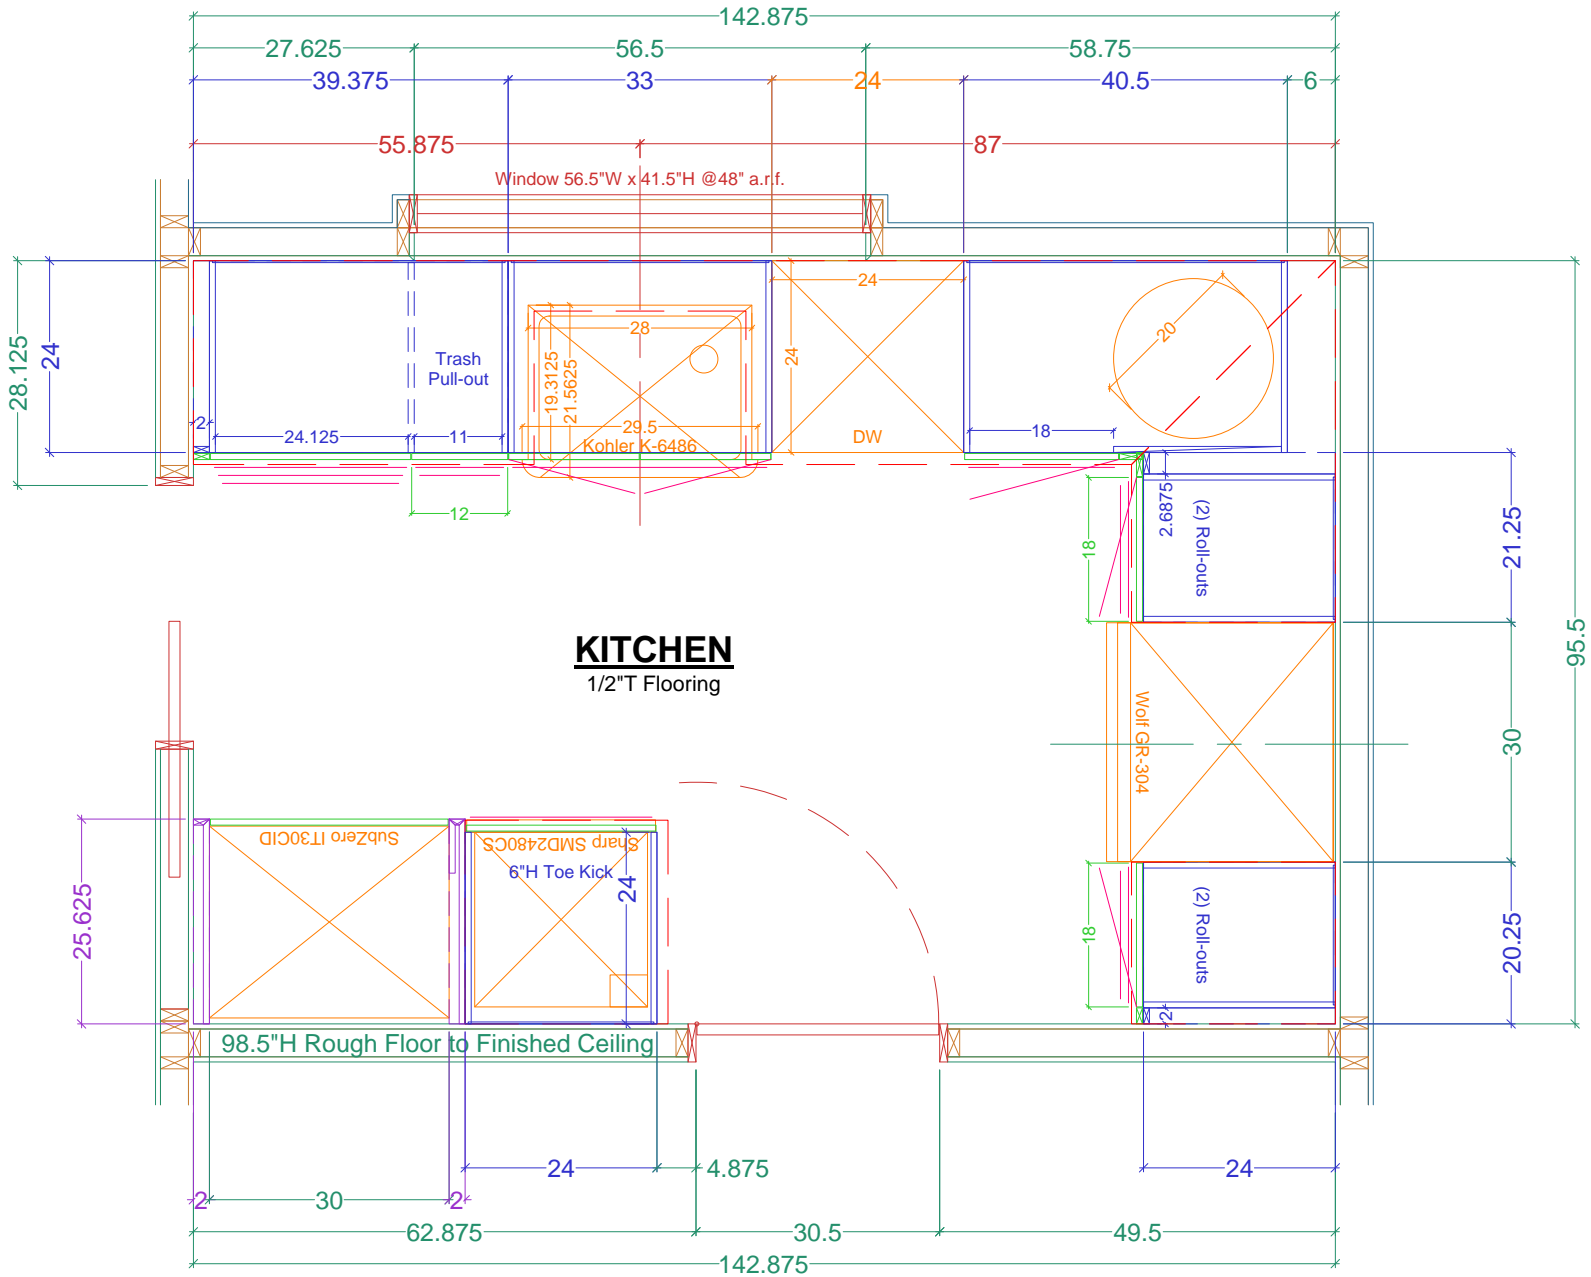

PLAN View - BASE and TALL Cabinetry

Name: HFB for Olanca

Scale: 1/2" = 1' 0"


Size: 'A' 8.5" x 11"

Project: KITCHEN Cabinetry

PREV:

Dr. by: Brian

Date: 11.05.2019

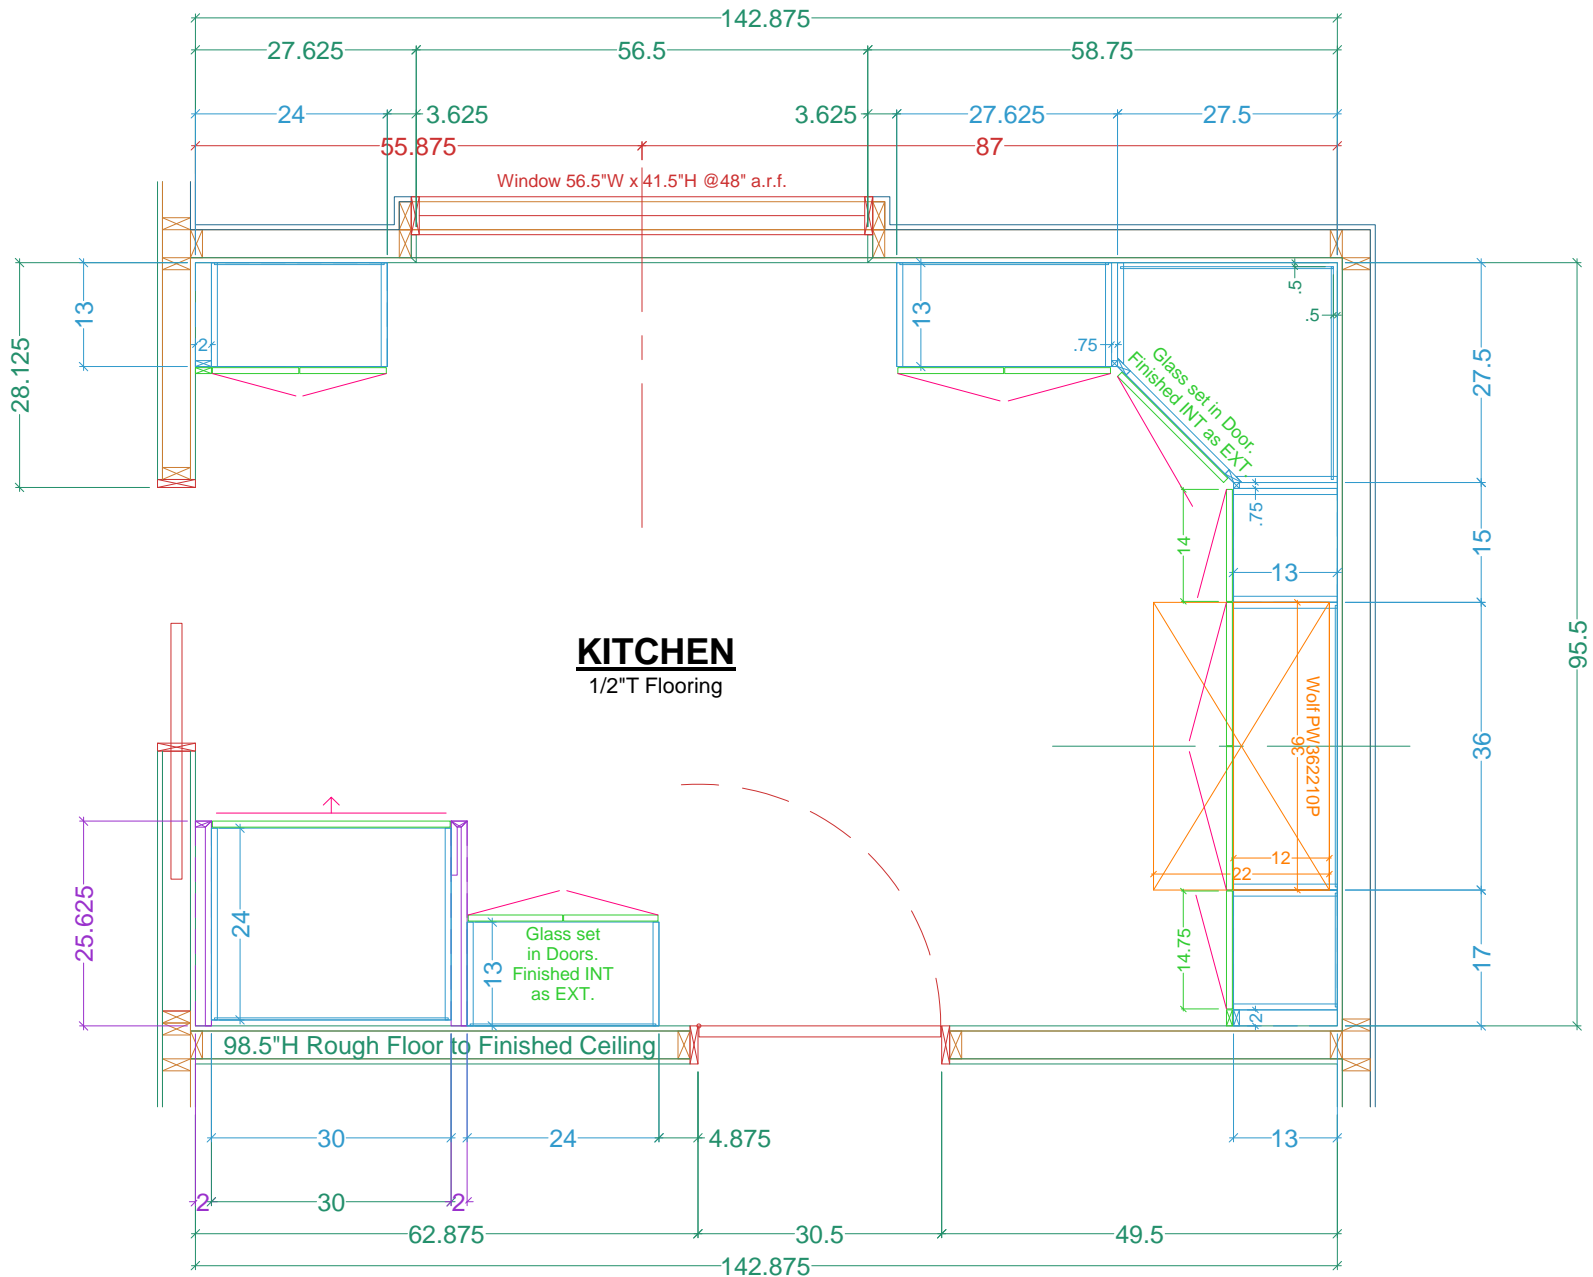

KITCHEN
1/2\"T Flooring



PLAN View - UPPER Cabinetry

Name: HFB for Olanca

Scale: 1/2" = 1' 0"

Size: 'A' 8.5" x 11"

Project: KITCHEN Cabinetry


REV:

Dr. by: Brian

Date: 11.05.2019

Legend

- Wall Veneer
- Framing
- Base Cabinetry
- Upper Cabinetry
- Full-height Cabinetry
- Doors/DWR Fronts
- Counters
- Casings & Mouldings
- Electrical
- Plumbing - Waste
- Plumbing - Supply
- Plumbing - Gas

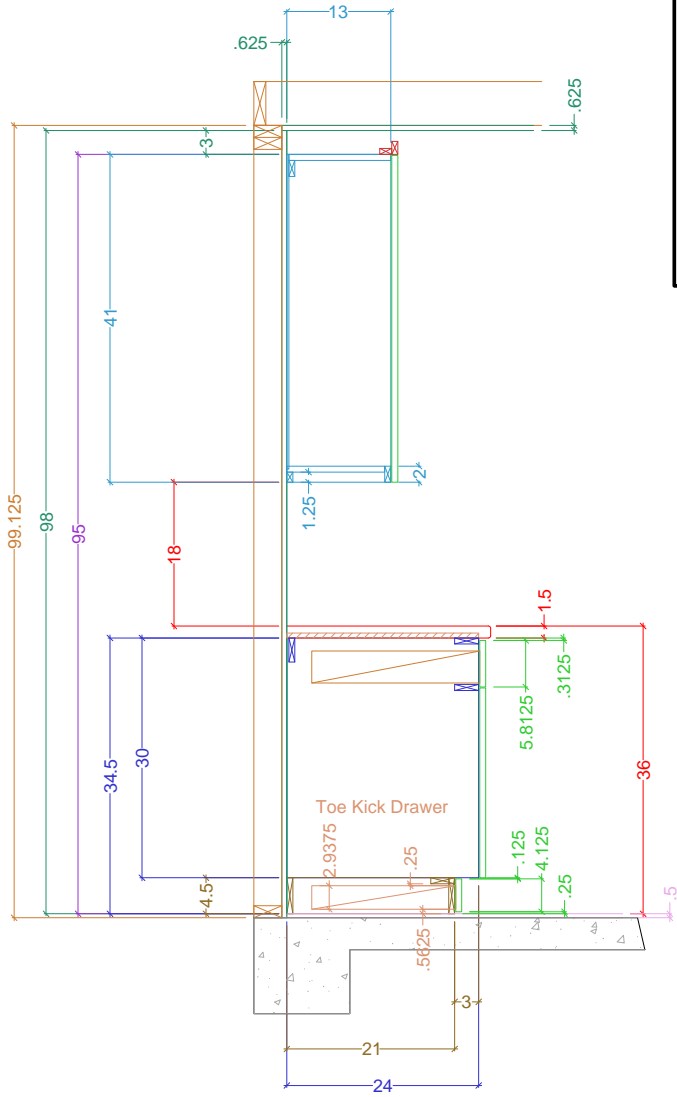

Cross-Sectional Detail of Cabinetry Construction

Name: HFB for Olanca

Scale: 1/2" = 1' 0"

Size: 'A' 8.5" x 11"

Dr. by: Brian

Project: KITCHEN Cabinetry

PREV: 10/30

Date: 11.05.2019