

PLAN View - ALL Cabinetry

Name: HFB for Olanca

Scale: 1/2" = 1' 0"


Dr. by: Brian

Project: KITCHEN Cabinetry

PREV: 11/5

Date: 11.14.2019

Size: 'A' 8.5" x 11"

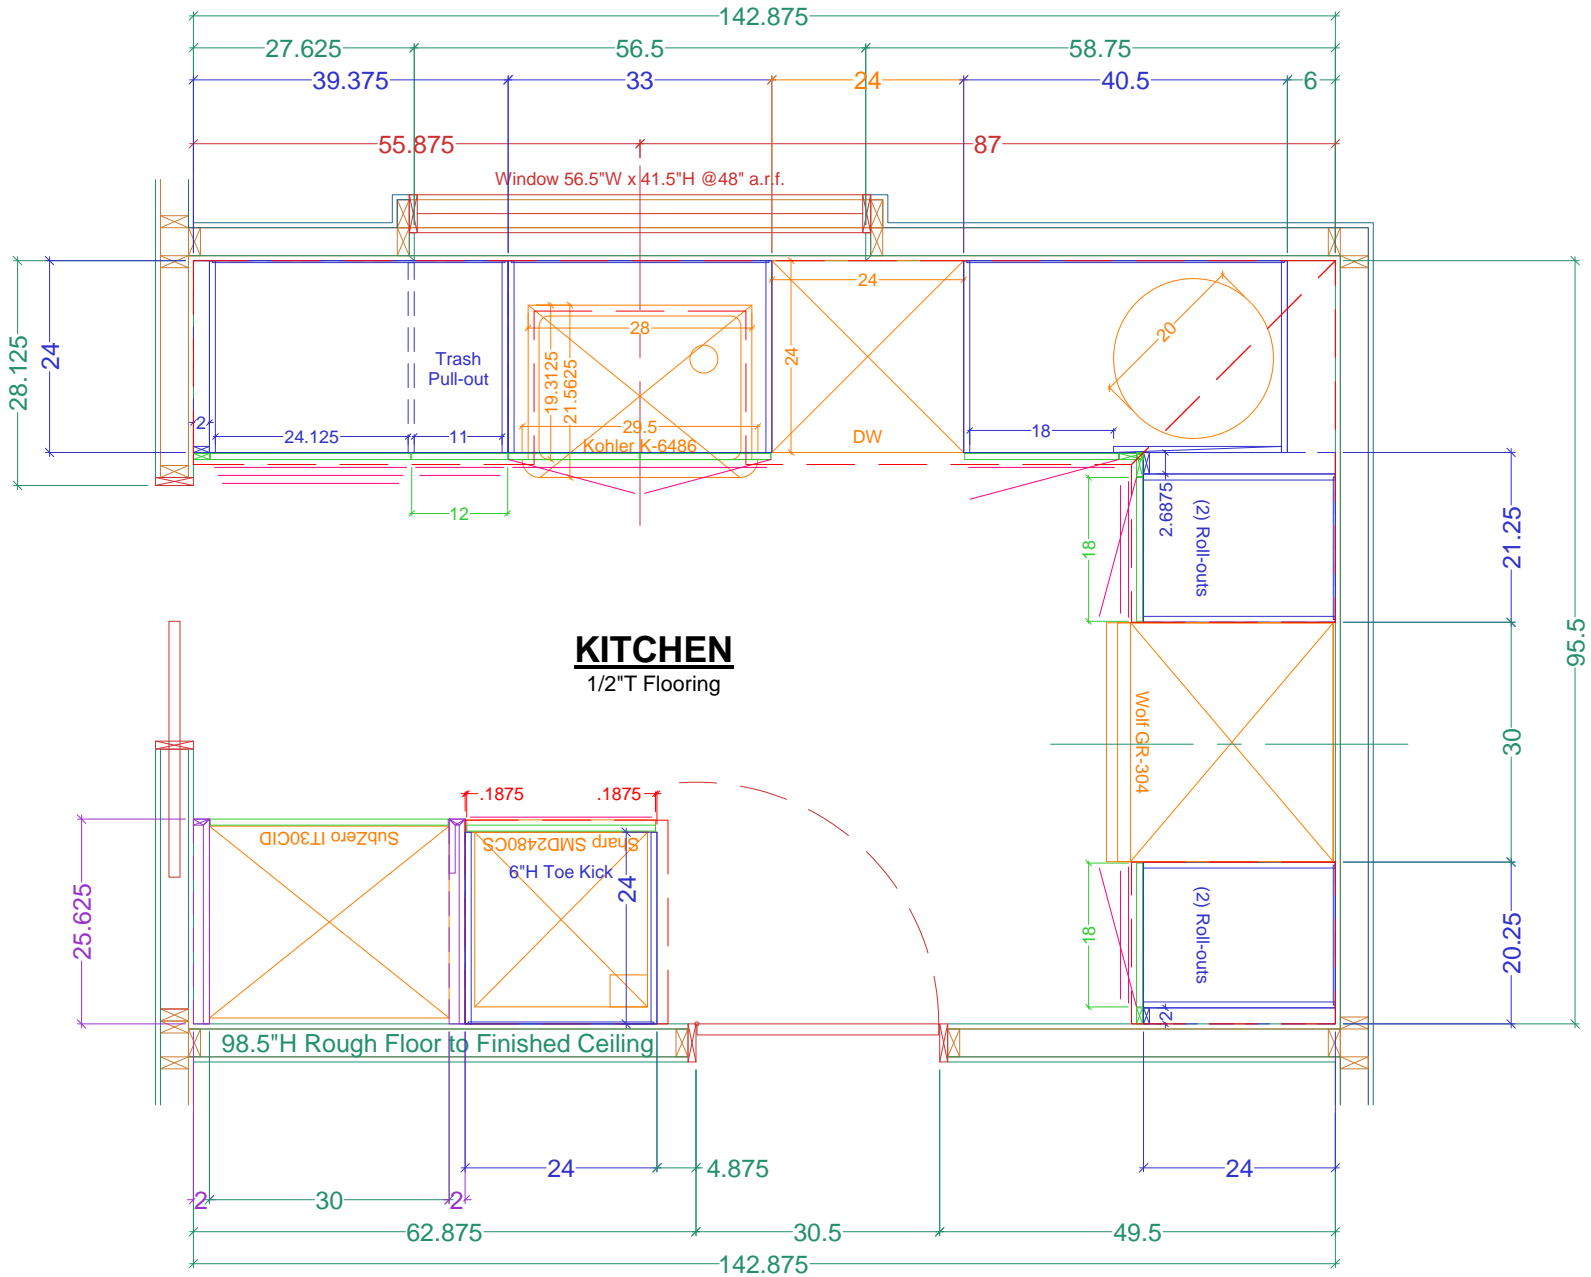

**KITCHEN**  
1/2" T Flooring



**PLAN View - BASE and TALL Cabinetry**

Name: HFB for Olanca

Scale: 1/2" = 1' 0"


Size: 'A' 8.5" x 11"

Project: KITCHEN Cabinetry

PREV: 11/5

Dr. by: Brian

Date: 11.14.2019

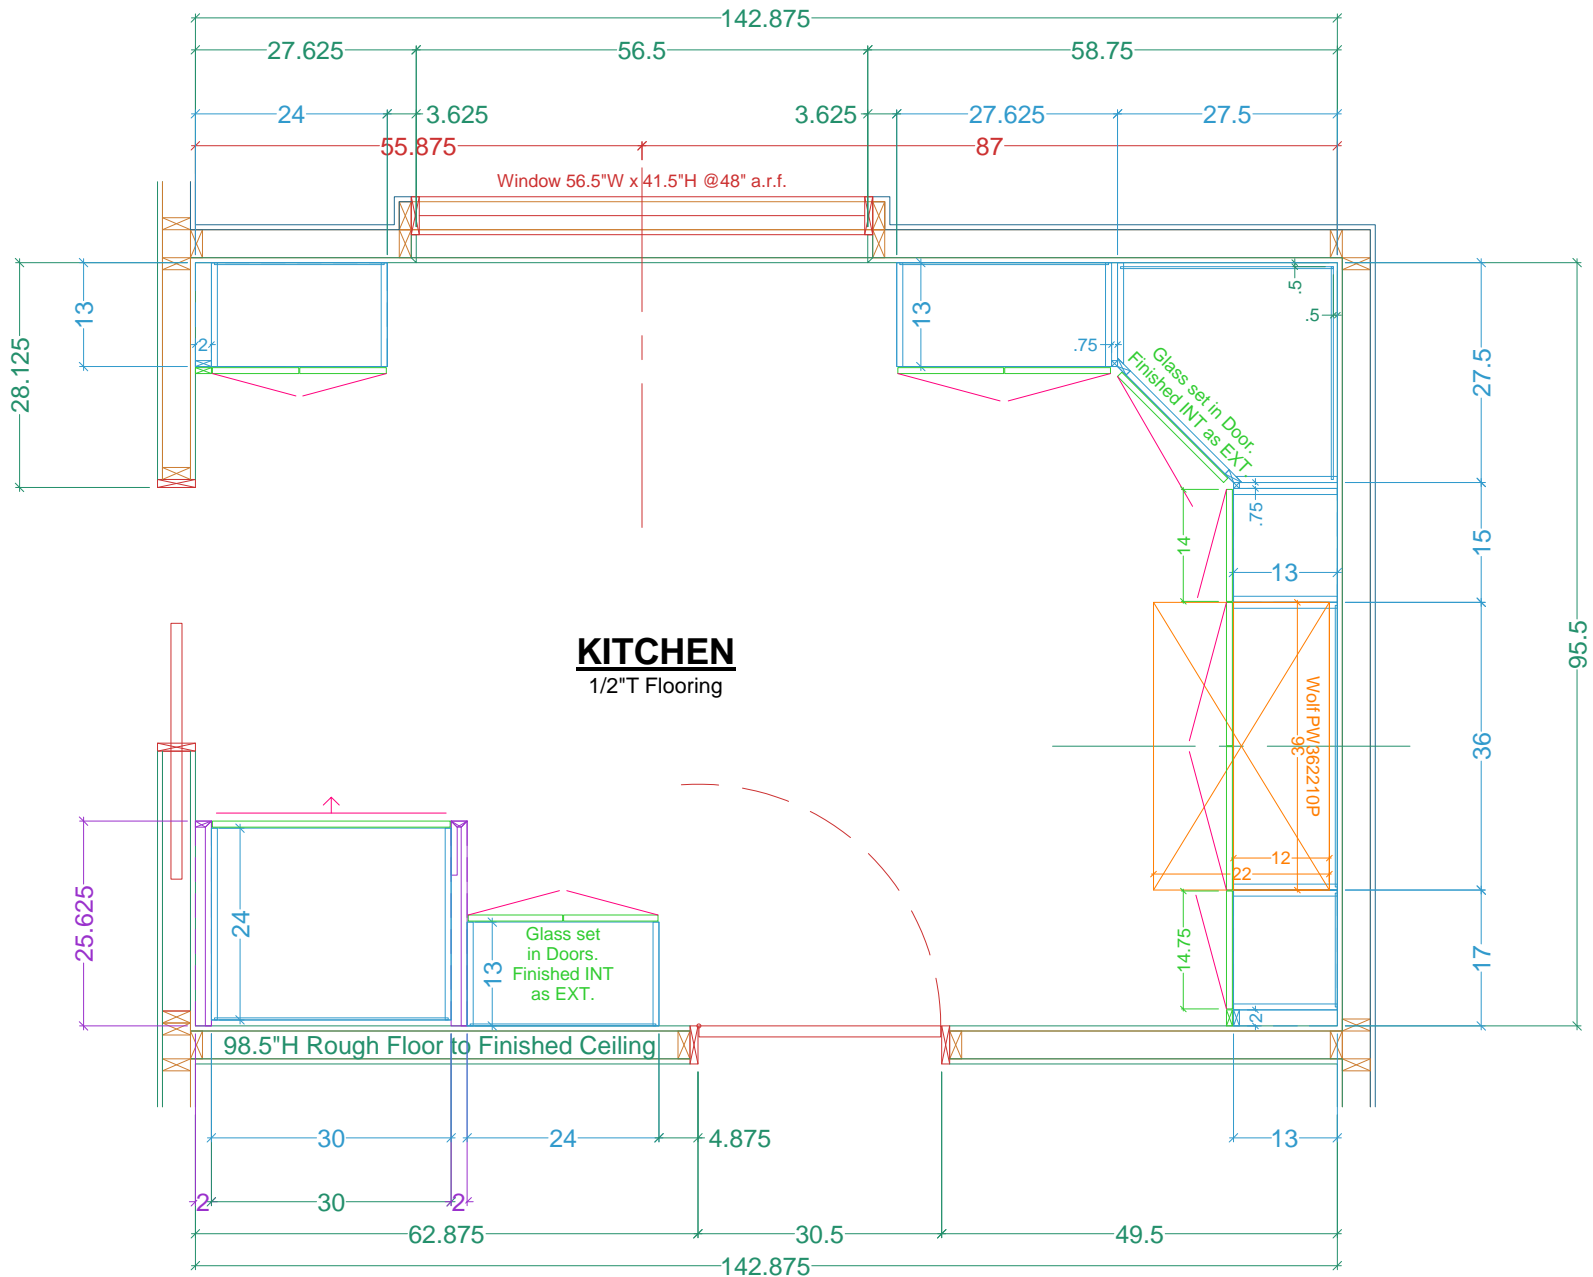

**KITCHEN**  
1/2" T Flooring



PLAN View - UPPER Cabinetry

Name: HFB for Olanca

Scale: 1/2" = 1' 0"

Dr. by: Brian

Project: KITCHEN Cabinetry


PREV: 11/5

Date: 11.14.2019

Size: 'A' 8.5" x 11"

### Legend

- Wall Veneer
- Framing
- Base Cabinetry
- Upper Cabinetry
- Full-height Cabinetry
- Doors/DWR Fronts
- Counters
- Casings & Mouldings
- Electrical
- Plumbing - Waste
- Plumbing - Supply
- Plumbing - Gas

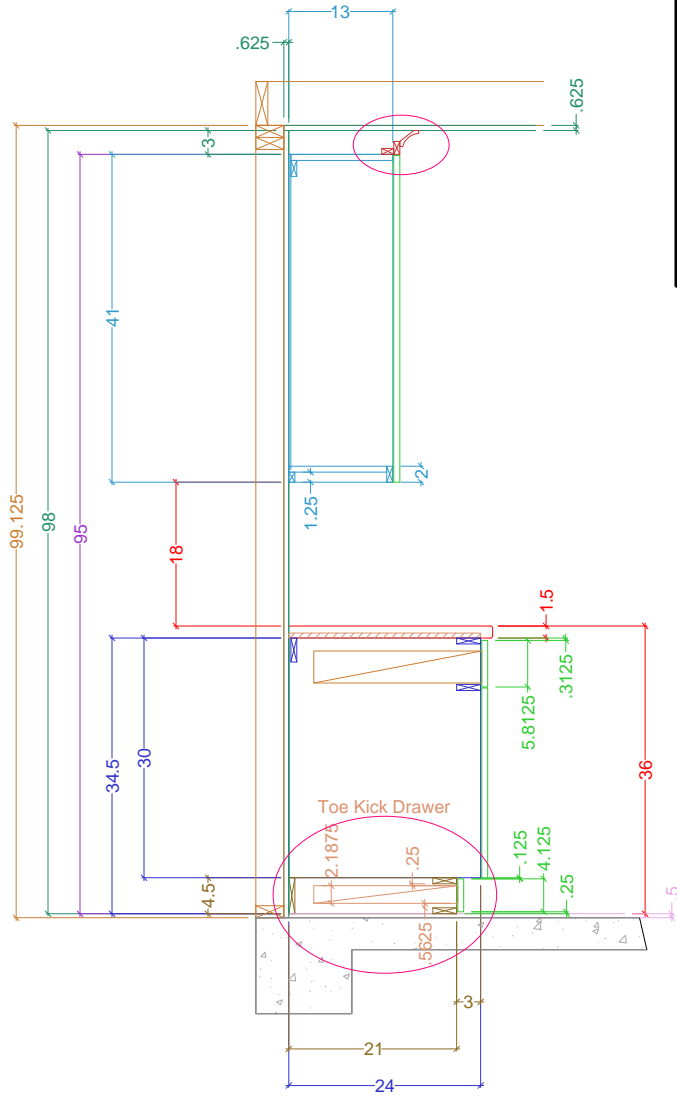

## Cross-Sectional Detail of Cabinetry Construction

Name: HFB for Olanca

Scale: 1/2" = 1' 0"

Dr. by: Brian

Project: KITCHEN Cabinetry

PREV: 10/30,11/5

Date: 11.14.2019

Size: 'A' 8.5" x 11"