


1 KITCHEN ELEVATION - SINK RUN  
SCALE: 1/2" = 1' 0"

Classic Bath Designs, Inc.  
11544 Sheldon St., Sun Valley, CA 91352  
818.767.1144 fax: 818.767.1278


Cust: JC Plumbing for Noie	PO# KITCHEN	Scale: As Noted		<b>K.1</b>
Approved _____	Job: FL-S_PreFIN/PG:perSample_IntEB:PreFIN	Size: A	Dr By: Brian 09/24/2016	

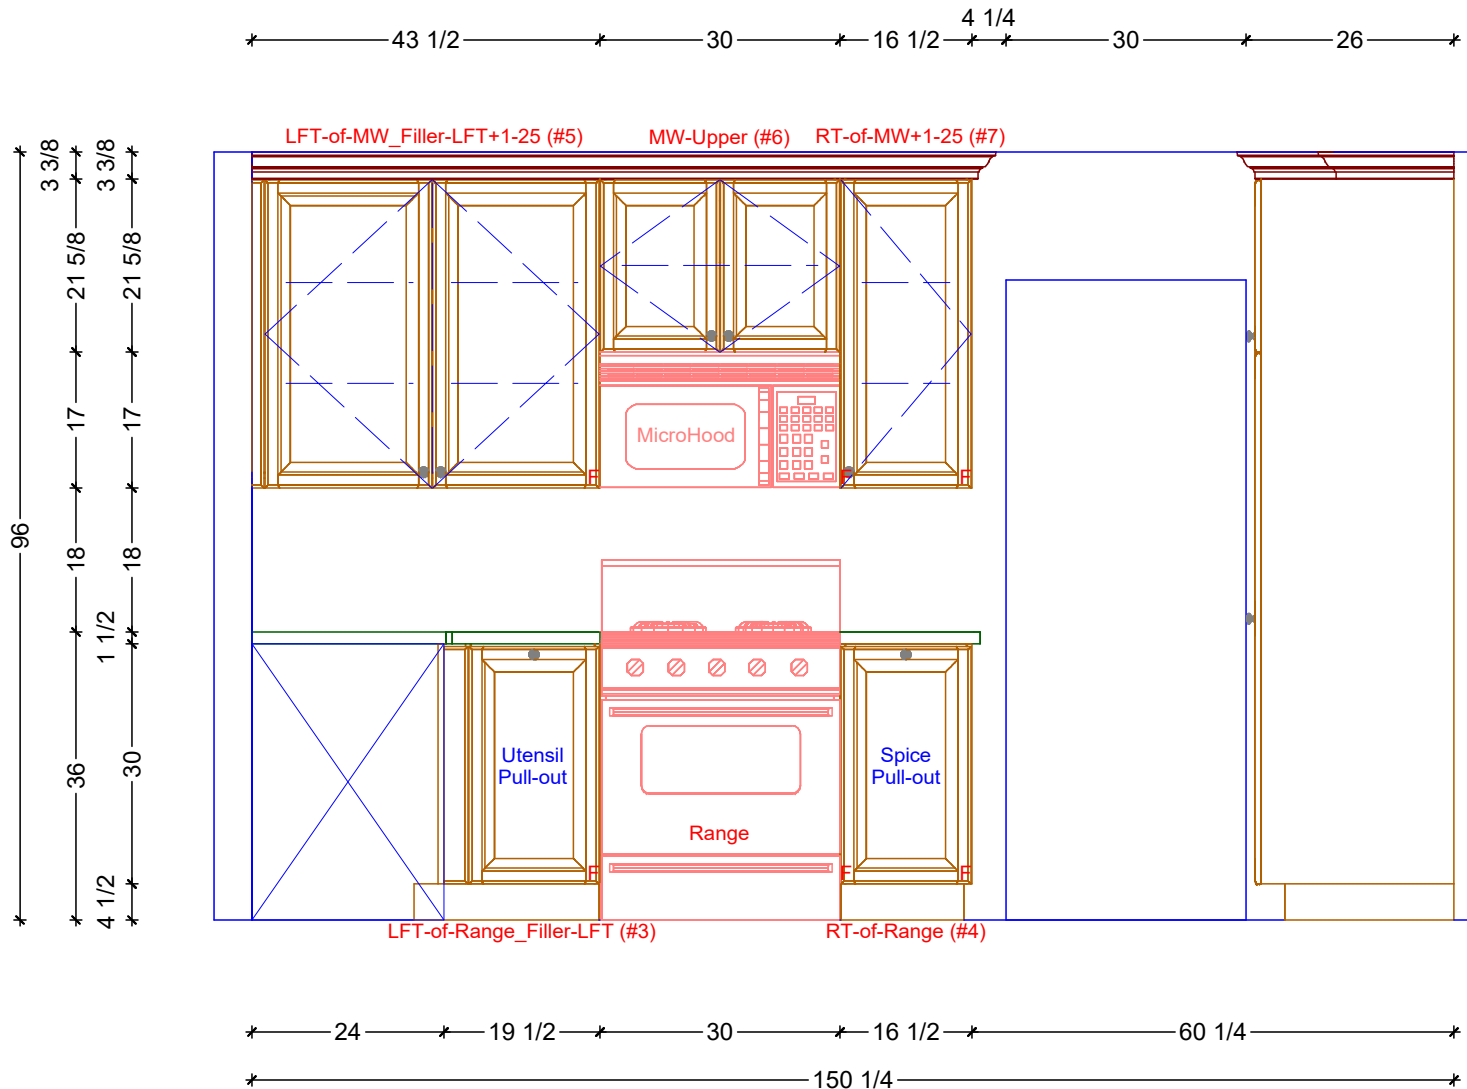

**1** KITCHEN ELEVATION - RANGE RUN  
 SCALE: 1/2" = 1' 0"

**Classic Bath Designs, Inc.**  
 11544 Sheldon St., Sun Valley, CA 91352  
 818.767.1144 fax: 818.767.1278



Cust: JC Plumbing for Noie	PO# KITCHEN	Scale: As Noted	<b>K.2</b>
Approved _____	Job: FL-S_PreFIN/PG:perSample_IntEB:PreFIN	Size: A Dr By: Brian 09/24/2016	

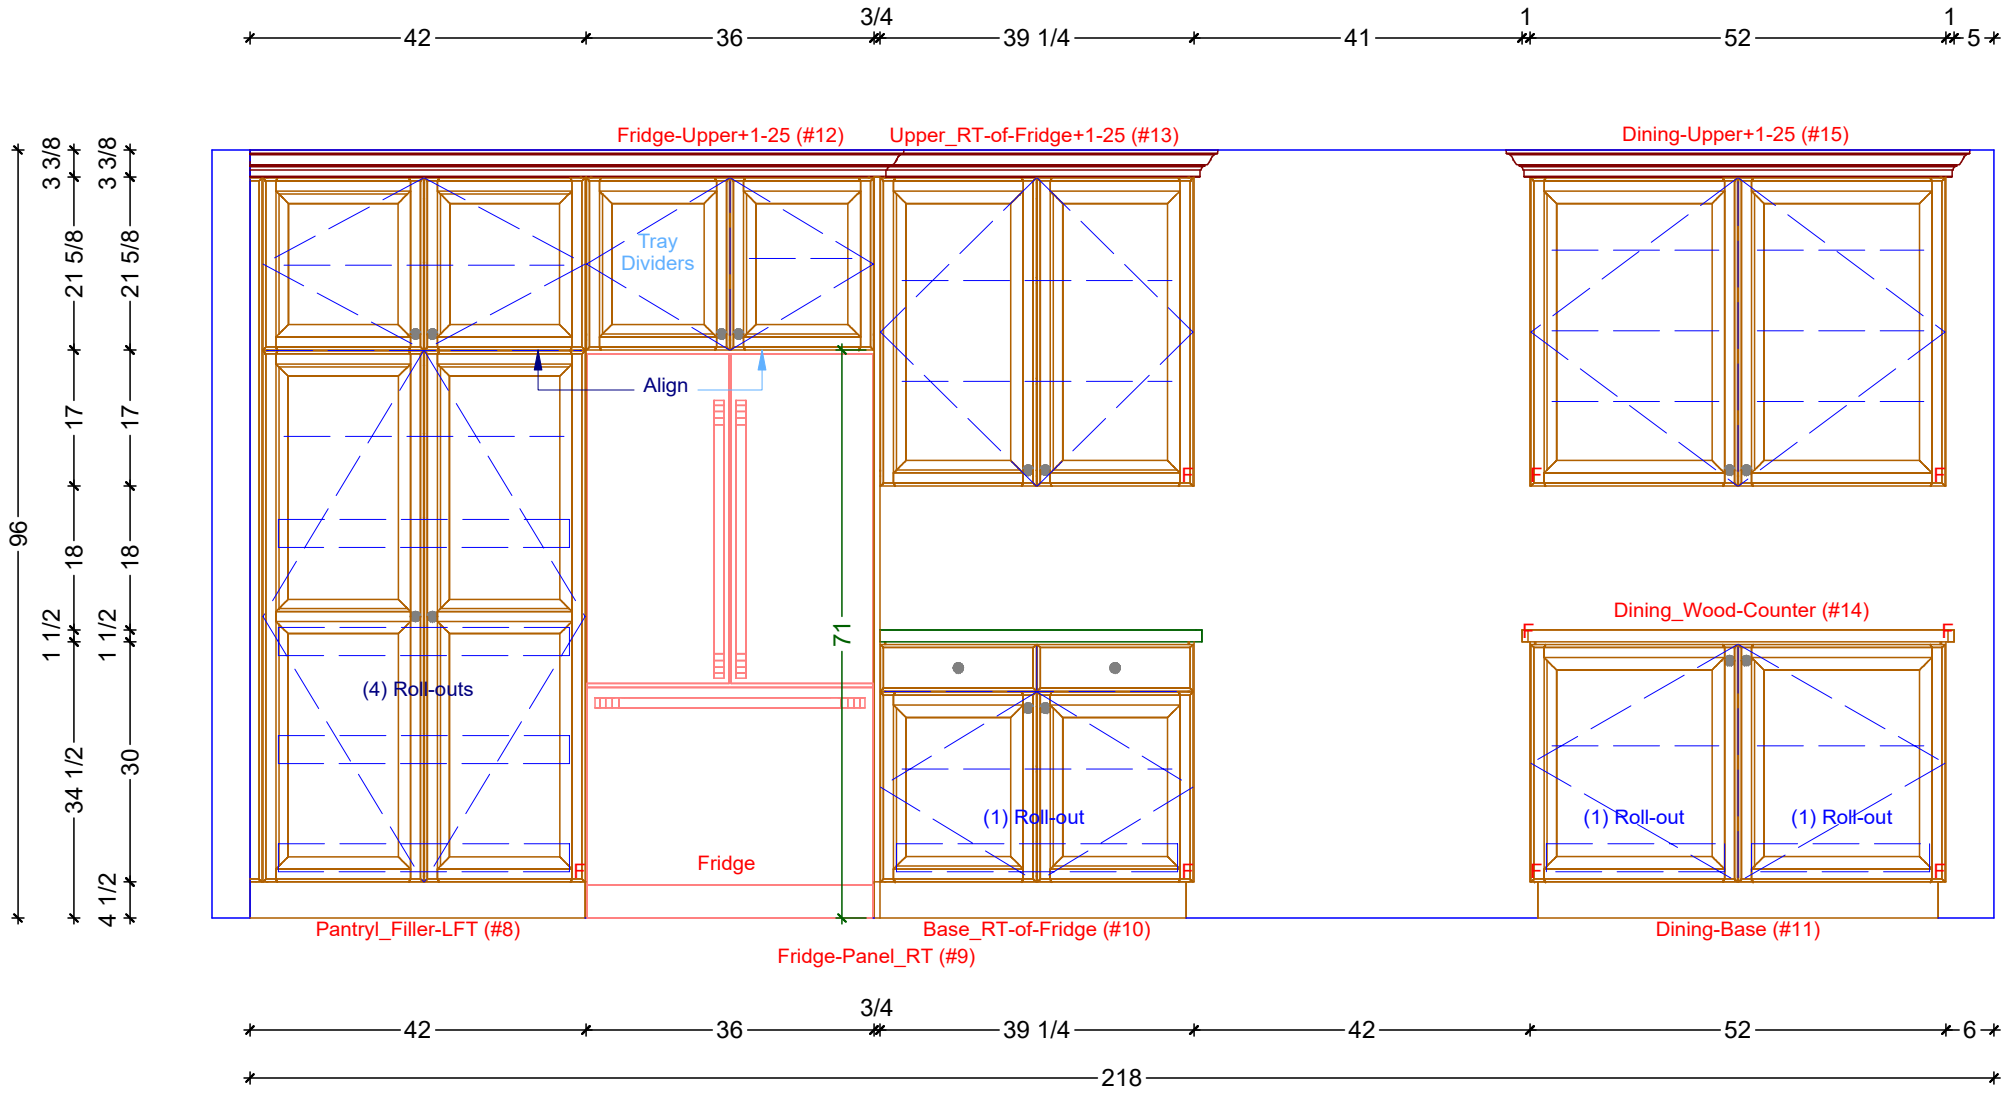



**1** KITCHEN ELEVATION - FRIDGE AND DINING RUNS  
 SCALE: 1/2" = 1' 0"

**Classic Bath Designs, Inc.**  
 11544 Sheldon St., Sun Valley, CA 91352  
 818.767.1144 fax: 818.767.1278

Cust: JC Plumbing for Noie		PO# KITCHEN	Scale: As Noted		<b>K.3</b>
Approved _____	Job: FL-S_PreFIN/PG:perSample_IntEB:PreFIN	Size: A	Dr By: Brian	09/24/2016	

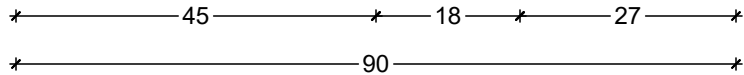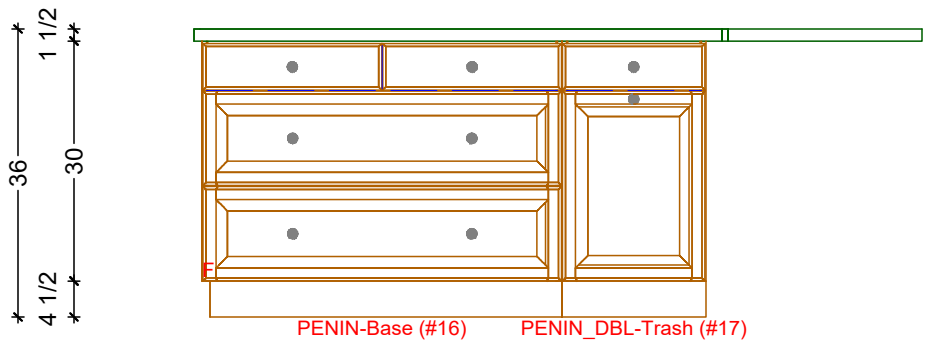

**1** KITCHEN ELEVATION - PENINSULA-INSIDE  
SCALE: 1/2" = 1' 0"

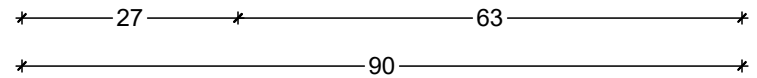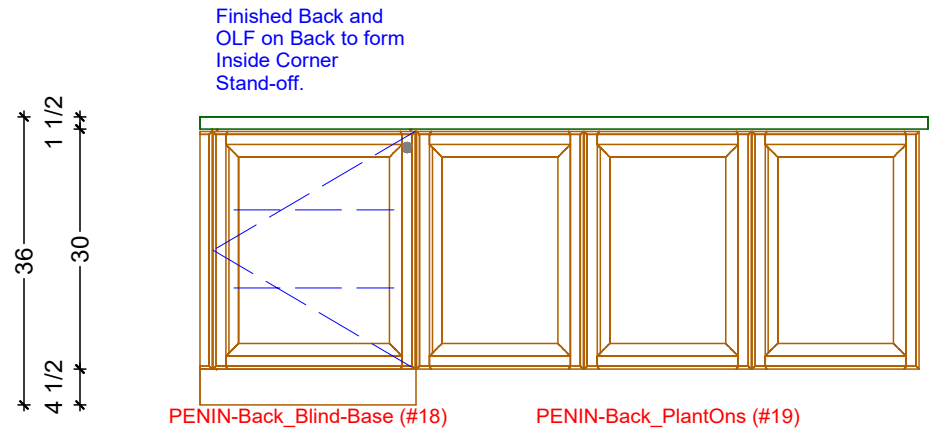

**2** KITCHEN ELEVATION - PENINSULA-BACK  
SCALE: 1/2" = 1' 0"

**Classic Bath Designs, Inc.**  
11544 Sheldon St., Sun Valley, CA 91352  
818.767.1144 fax: 818.767.1278

Cust: JC Plumbing for Noie	PO# KITCHEN	Scale: As Noted	<b>K.4</b>	
Approved _____	Job: FL-S_PreFIN/PG:perSample_IntEB:PreFIN	Size: A		



**Classic Bath Designs, Inc.**  
 11544 Sheldon St., Sun Valley, CA 91352  
 818.767.1144 fax: 818.767.1278



Cust: JC Plumbing for Noie		PO# KITCHEN	Scale: As Noted	
Approved _____	Job: FL-S_PreFIN/PG:perSample_IntEB:PreFIN	Size: A	Dr By: Brian	09/24/2016

**Rndr**



Classic Bath Designs, Inc.  
 11544 Sheldon St., Sun Valley, CA 91352  
 818.767.1144 fax: 818.767.1278



Cust: JC Plumbing for Noie	PO# KITCHEN	Scale: As Noted		
Approved _____	Job: FL-S_PreFIN/PG:perSample_IntEB:PreFIN	Size: A	Dr By: Brian	09/24/2016

Rndr



**Classic Bath Designs, Inc.**  
 11544 Sheldon St., Sun Valley, CA 91352  
 818.767.1144 fax: 818.767.1278



Cust: JC Plumbing for Noie		PO# KITCHEN	Scale: As Noted	
Approved _____	Job: FL-S_PreFIN/PG:perSample_IntEB:PreFIN	Size: A	Dr By: Brian	09/24/2016

**Rndr**