


### Legend


- Wall Veneer
- Base Cabinetry
- Upper Cabinetry
- Full-height Cabinetry
- Doors/DWR Fronts
- Counters
- Casings & Mouldings

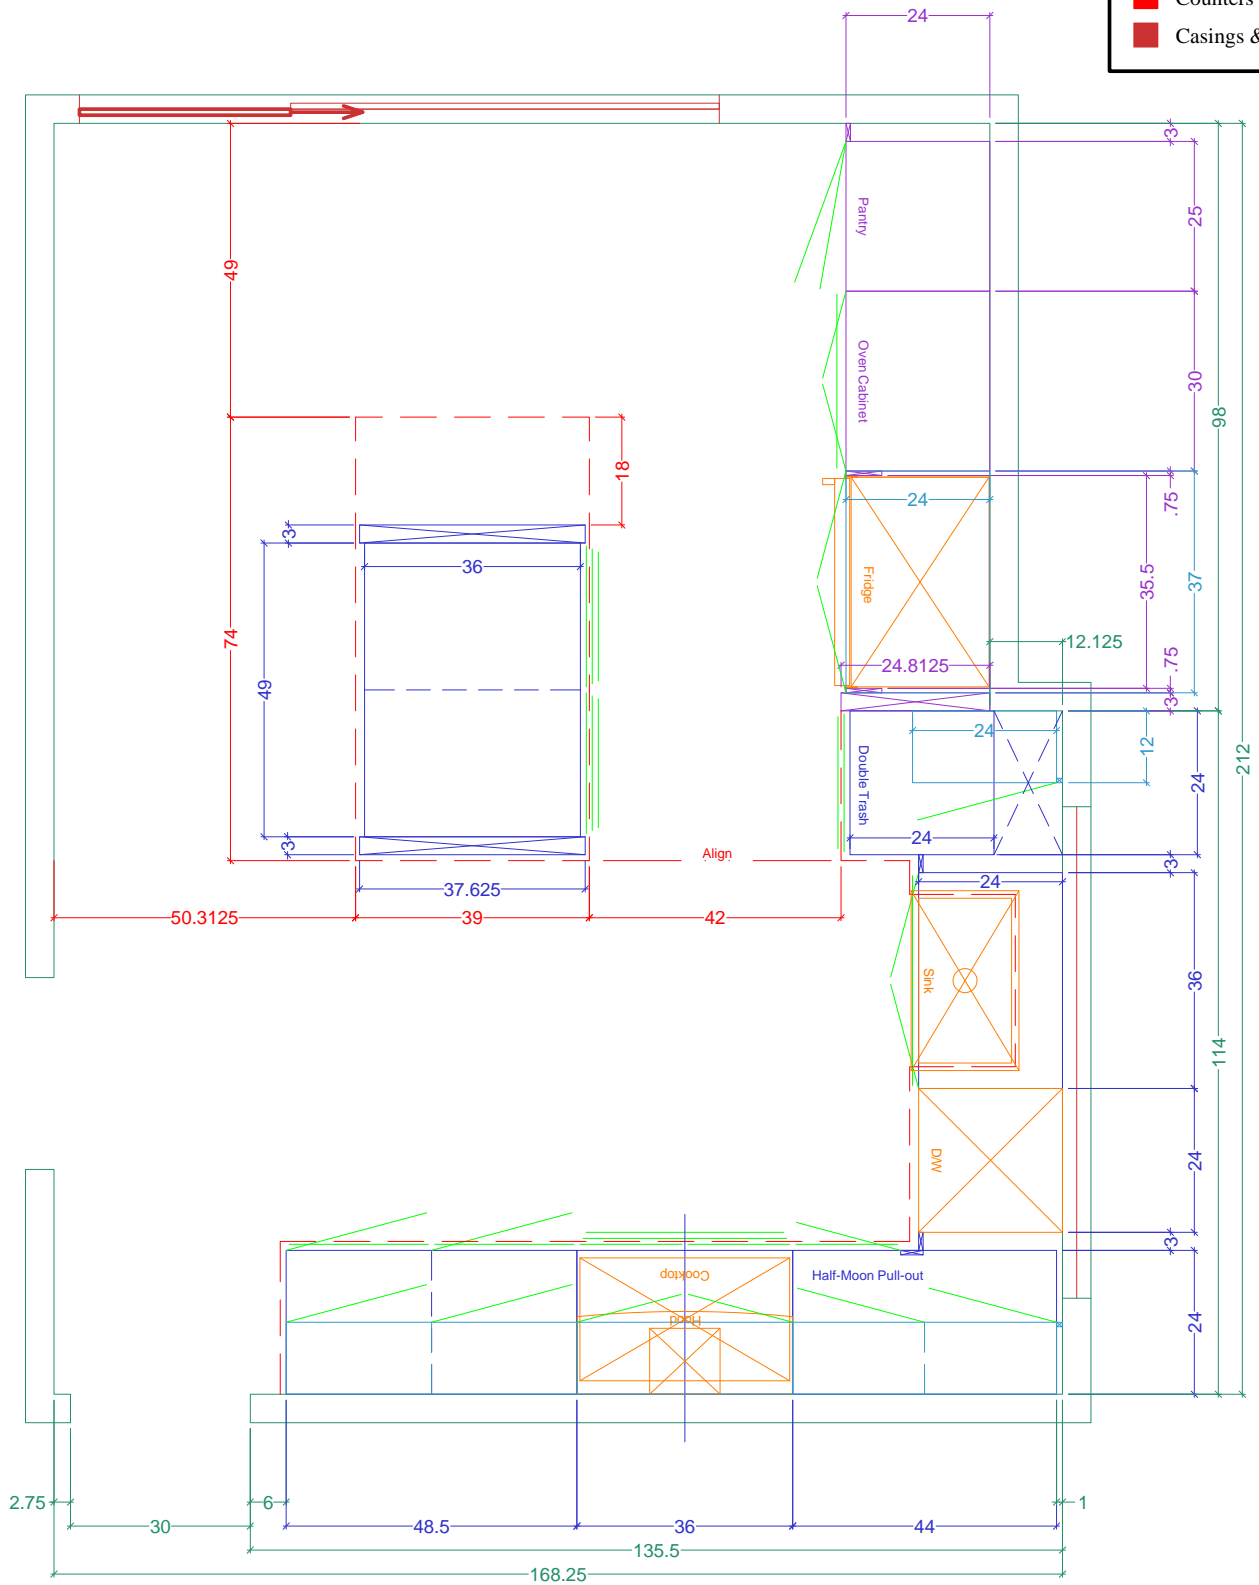

Name: Marina -- O'Connor	Project: KITCHEN Cabinetry	Size: 'A' 8.5" x 11"
<b>PLAN View -- Cabinetry</b>	Scale: 3/8" = 1' 0"	Dr. by: Brian
	REV:	Date: 04.19.2013

### Legend

- Wall Veneer
- Base Cabinetry
- Upper Cabinetry
- Full-height Cabinetry
- Doors/DWR Fronts
- Counters
- Casings & Mouldings

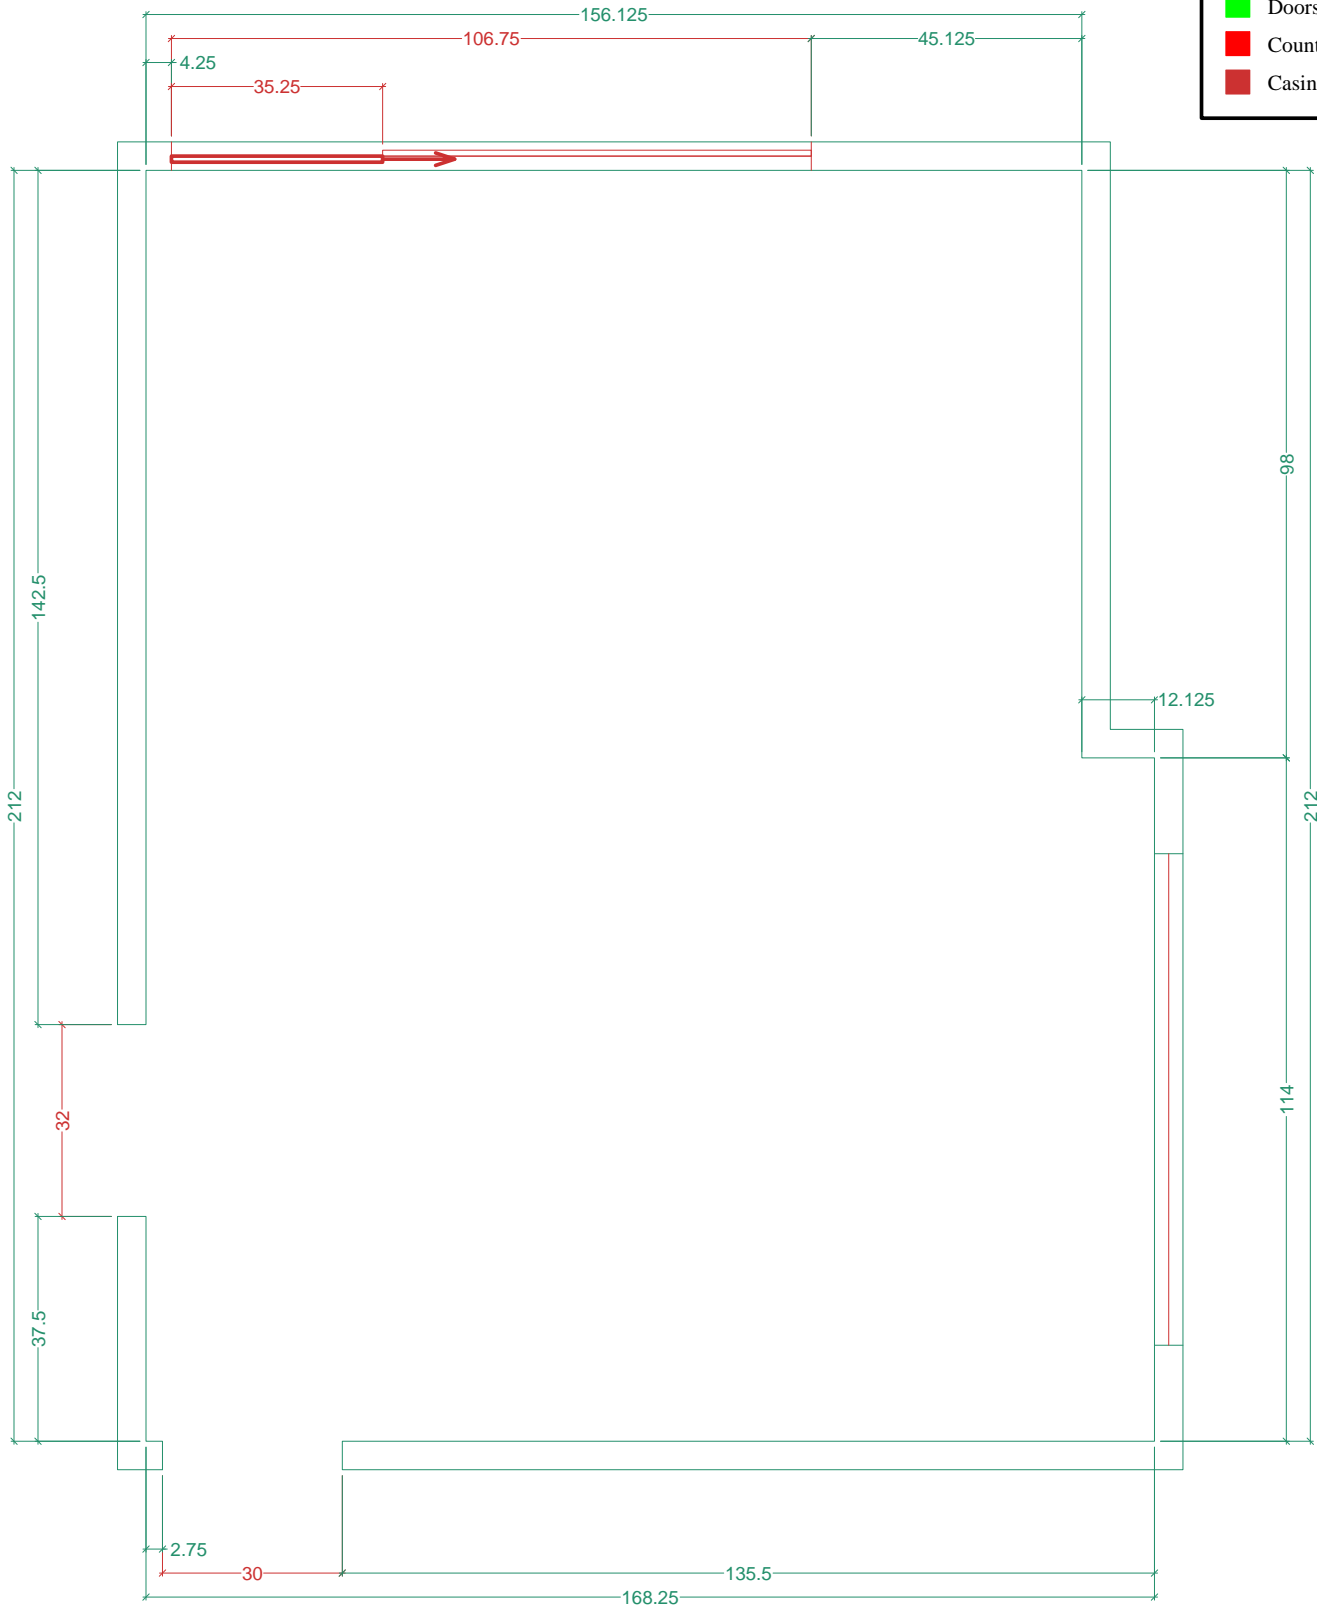

Name: Marina -- O'Connor	Project: KITCHEN Cabinetry	Size: 'A' 8.5" x 11"
<b>PLAN View -- The Walls</b>	Scale: 3/8" = 1' 0"	Dr. by: Brian
	REV:	Date: 04.19.2013