


Legend

- Wall Veneer
- Base Cabinetry
- Upper Cabinetry
- Full-height Cabinetry
- Doors/DWR Fronts
- Counters
- Casings & Mouldings

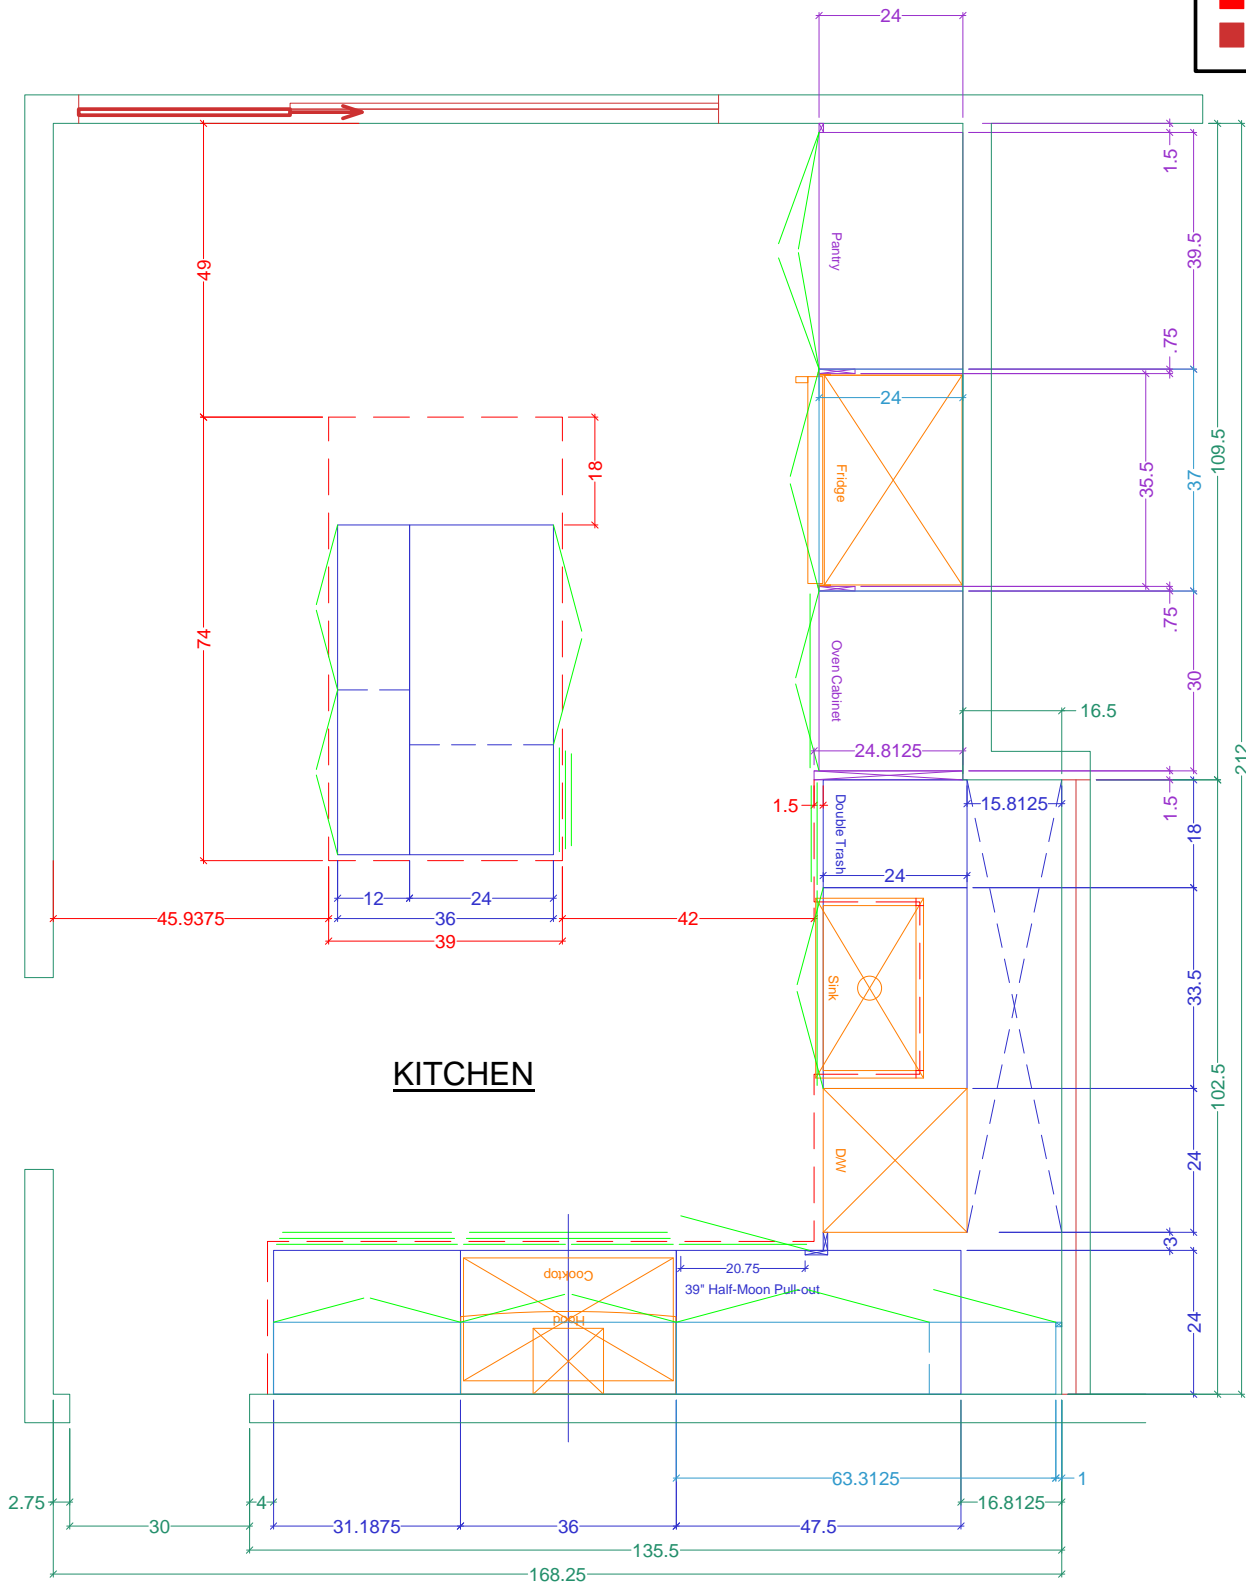


KITCHEN

Name: Marina -- O'Connor	Project: KITCHEN Cabinetry	Size: 'A' 8.5" x 11"
<h3 style="margin: 0;">PLAN View -- Cabinetry</h3>	Scale: 3/8" = 1' 0"	Dr. by: Brian
	REV:	Date: 05.06.2013

Legend

- Wall Veneer
- Base Cabinetry
- Upper Cabinetry
- Full-height Cabinetry
- Doors/DWR Fronts
- Counters
- Casings & Mouldings

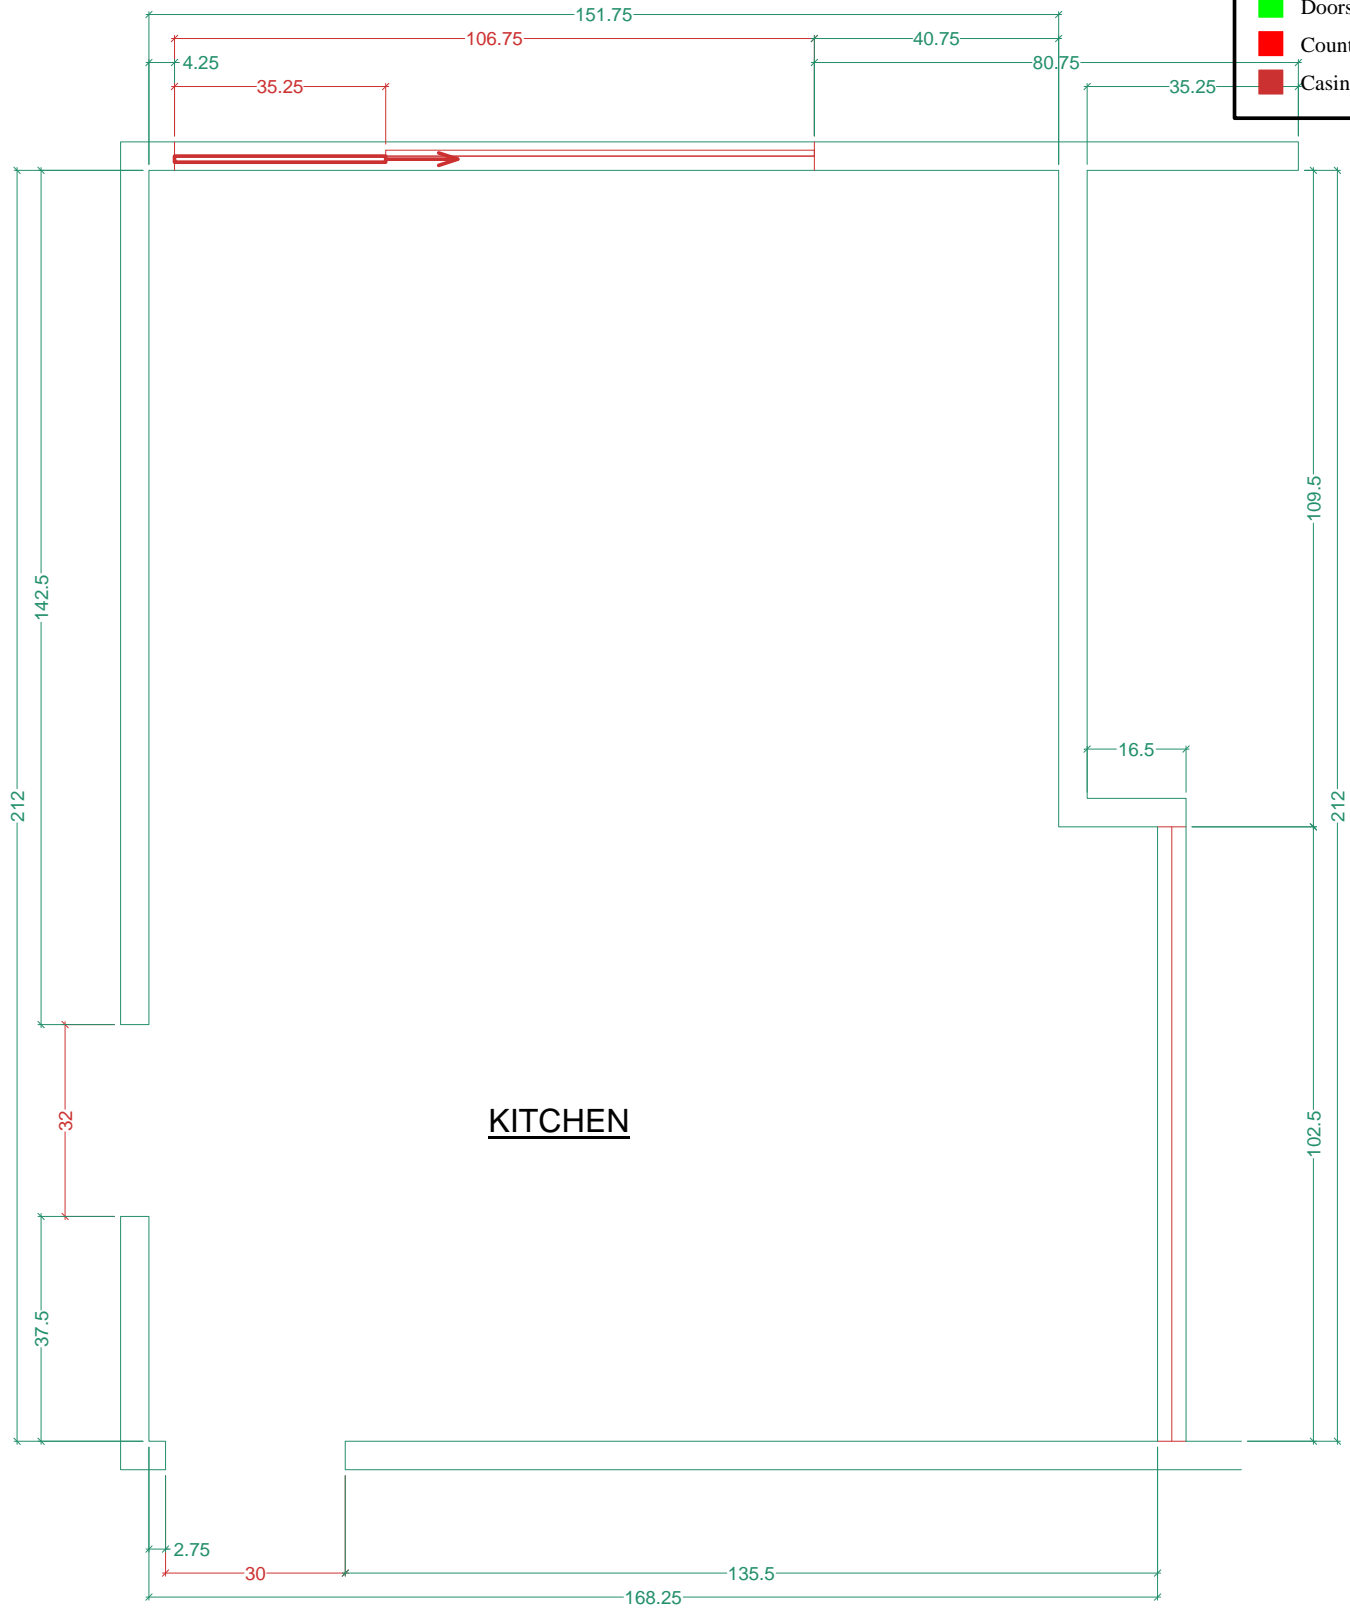

KITCHEN

Name: Marina -- O'Connor	Project: KITCHEN Cabinetry	Size: 'A' 8.5" x 11"
PLAN View -- The Walls	Scale: 3/8" = 1' 0"	Dr. by: Brian
	REV:	Date: 05.06.2013