

Legend


- Wall Veneer
- Framing
- Base Cabinetry
- Upper Cabinetry
- Full-height Cabinetry
- Doors/DWR Fronts
- Counters
- Casings & Mouldings
- Electrical
- Plumbing - Waste
- Plumbing - Supply
- Plumbing - Gas



Size: 'A' 8.5" x 11"

PLAN View -- ALL Cabinetry

Name: Marina--Bledsoe	Scale: 3/8" = 1' 0"	Dr. by: Brian
Project: KITCHEN Cabinetry	REV:	Date: 03.28.2018

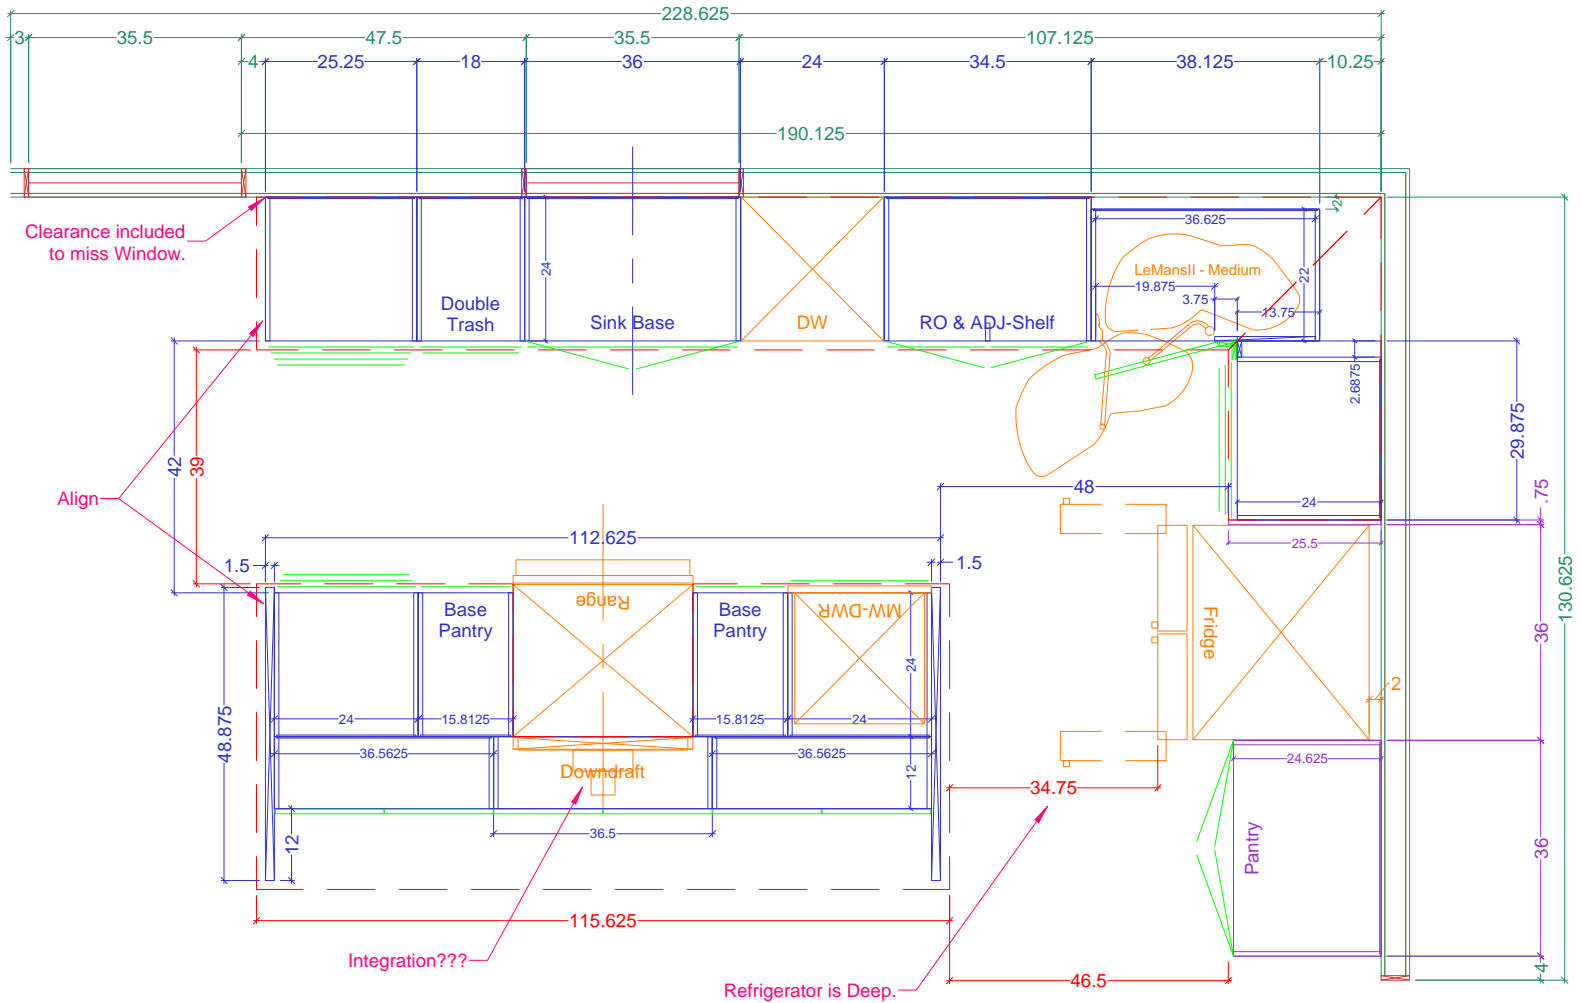

Legend

- Wall Veneer
- Framing
- Base Cabinetry
- Upper Cabinetry
- Full-height Cabinetry
- Doors/DWR Fronts
- Counters
- Casings & Mouldings
- Electrical
- Plumbing - Waste
- Plumbing - Supply
- Plumbing - Gas




PLAN View -- BASE and FULL-Height Cabinetry

Name: Marina--Bledsoe
 Project: KITCHEN Cabinetry

Scale: 3/8" = 1' 0"
 REV:

Size: 'A' 8.5" x 11"
 Dr. by: Brian
 Date: 03.28.2018

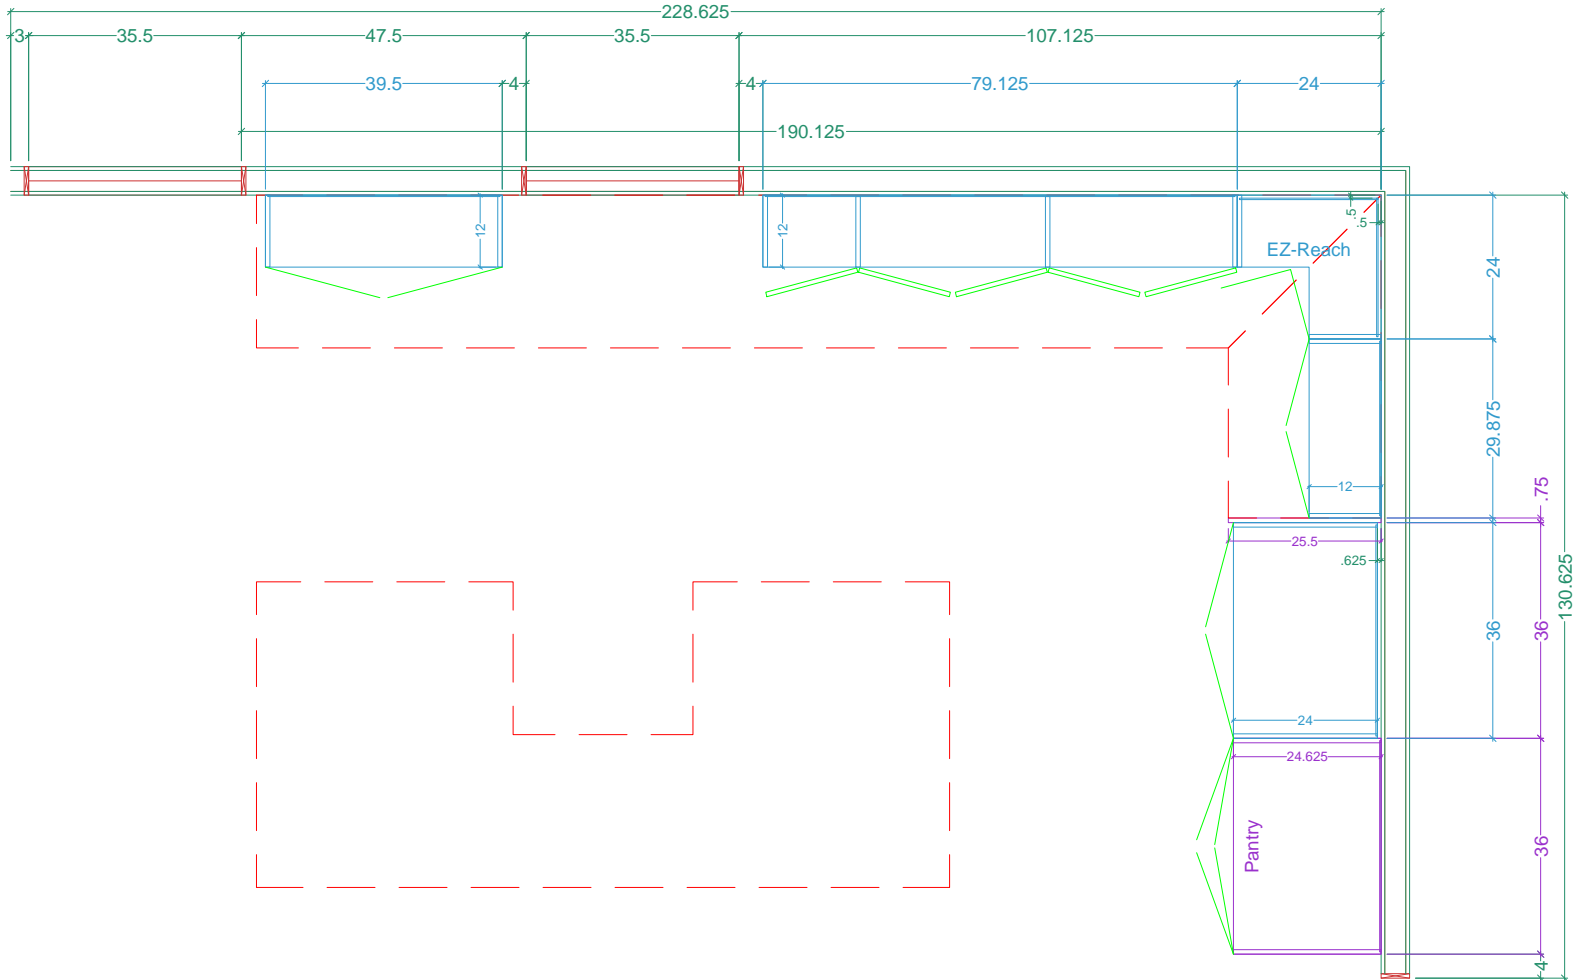


- Legend**
- Wall Veneer
 - Framing
 - Base Cabinetry
 - Upper Cabinetry
 - Full-height Cabinetry
 - Doors/DWR Fronts
 - Counters
 - Casings & Mouldings
 - Electrical
 - Plumbing - Waste
 - Plumbing - Supply
 - Plumbing - Gas



PLAN View -- UPPER Cabinetry	Name: Marina--Bledsoe	Scale: 3/8" = 1' 0"	Size: 'A' 8.5" x 11"
	Project: KITCHEN Cabinetry	REV:	Dr. by: Brian Date: 03.28.2018

- Legend**
- Wall Veneer
 - Framing
 - Base Cabinetry
 - Upper Cabinetry
 - Full-height Cabinetry
 - Doors/DWR Fronts
 - Counters
 - Casings & Mouldings
 - Electrical
 - Plumbing - Waste
 - Plumbing - Supply
 - Plumbing - Gas

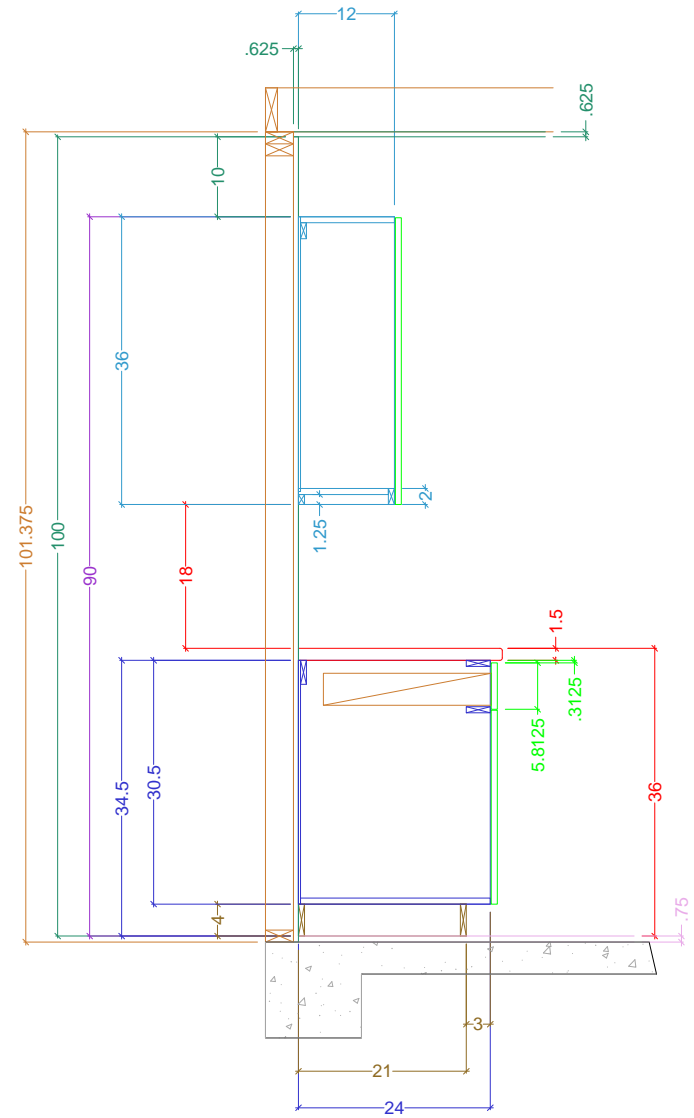

Size: 'A' 8.5" x 11"

Cross-Sectional Construction of Cabinetry	Name: Marina--Bledsoe	Scale: 1/2" = 1' 0"	Dr. by: Brian
	Project: KITCHEN Cabinetry	REV:	Date: 03.28.2018