



1 CABINETRY PLAN VIEW
SCALE: 1/2" = 1' 0"

Classic Bath Designs, Inc.
11544 Sheldon St., Sun Valley, CA 91352
818.767.1144 fax: 818.767.1278

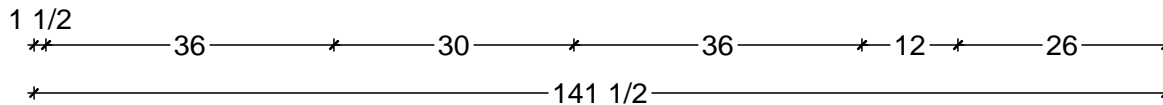


| | | | | | |
|------------------------|---|------------------|-----------------|------------|------------|
| Cust: MWKnB for Gruber | | PO# SngFam DWELL | Scale: As Noted | KITCHEN | K.0 |
| Approved _____ | Job: FL_PreFIN/Pg-NotMDF:perSample_IntEB:PreFIN | Size: A | Dr By: Brian | 01/10/2013 | |

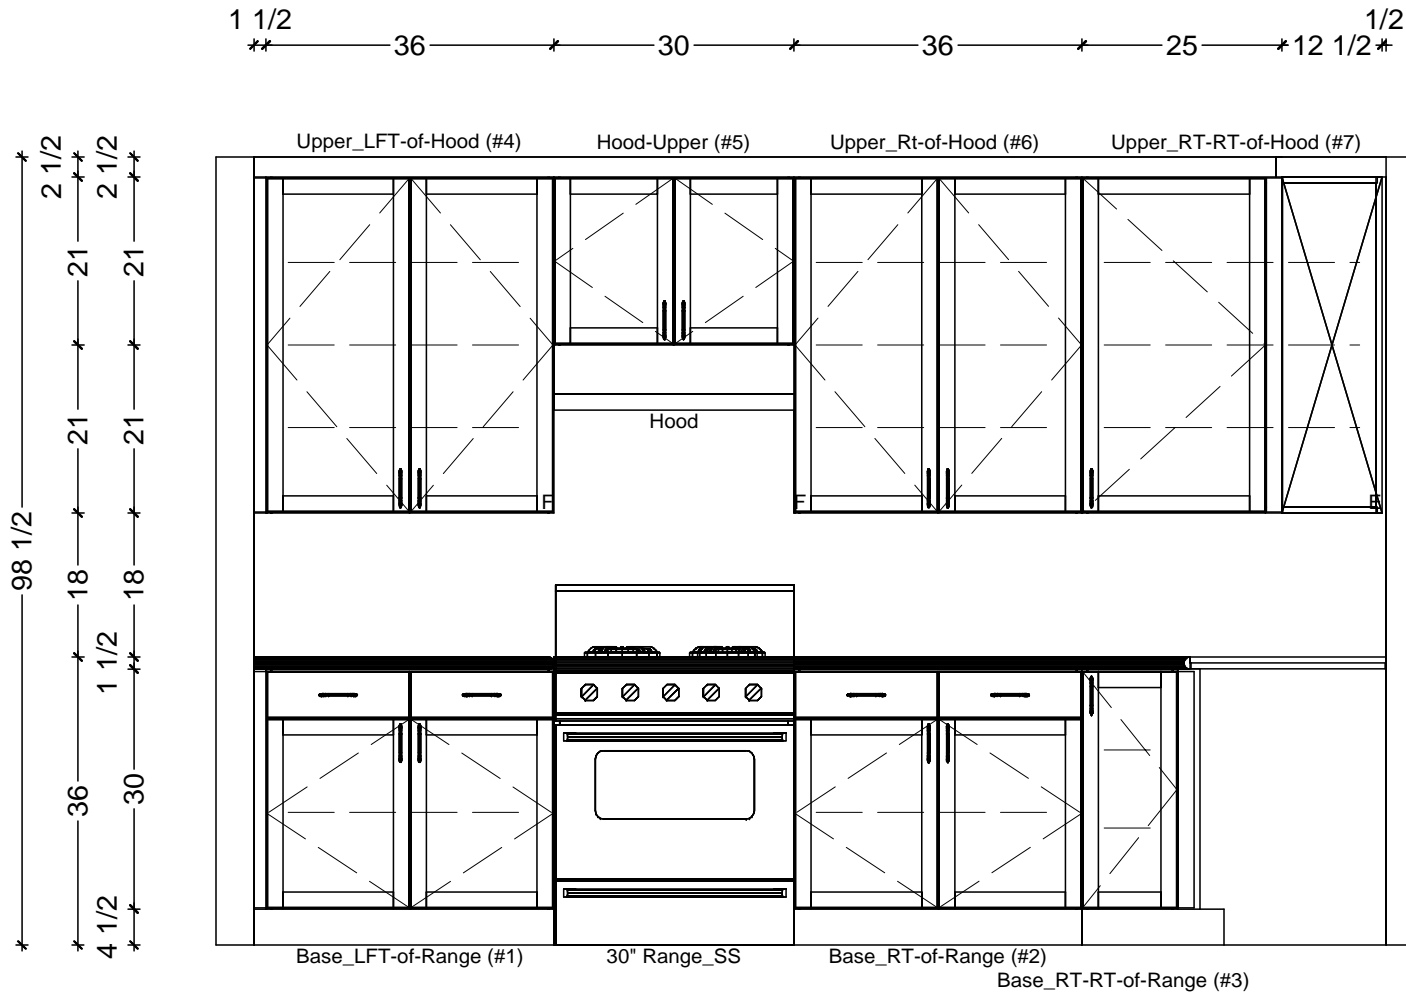

1 KITCHEN ELEVATION - RANGE WALL
SCALE: 1/2" = 1' 0"

Classic Bath Designs, Inc.
11544 Sheldon St., Sun Valley, CA 91352
818.767.1144 fax: 818.767.1278

| | | | | |
|------------------------|---|-----------------|------------------------------|-----|
| Cust: MWKnB for Gruber | PO# SngFam DWELL | Scale: As Noted | KITCHEN | K.1 |
| Approved _____ | Job: FL_PreFIN/PG-NotMDF:perSample_IntEB:PreFIN | Size: A | Dr By: Brian 01/10/2013 | |

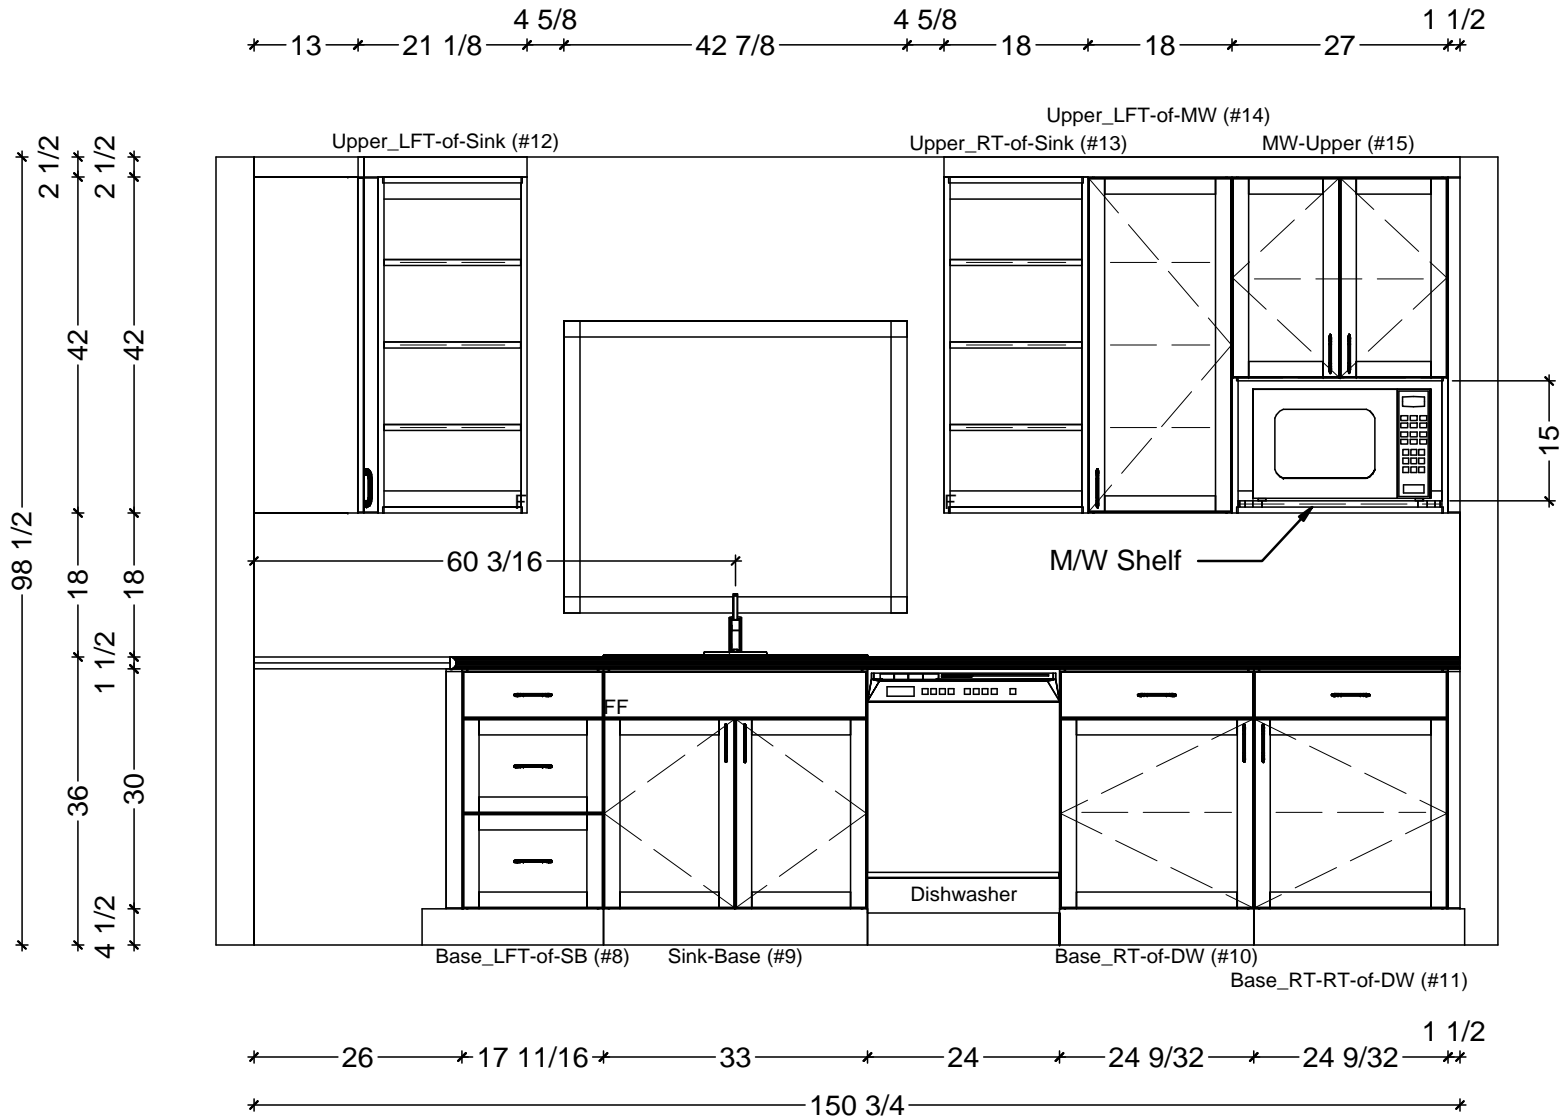

1 KITCHEN ELEVATION - SINK WALL
 SCALE: 1/2" = 1' 0"

Classic Bath Designs, Inc.
 11544 Sheldon St., Sun Valley, CA 91352
 818.767.1144 fax: 818.767.1278

Cust: MWKnB for Gruber

PO# SngFam DWELL

Scale: As Noted

KITCHEN

Approved _____


Job: FL_PreFIN/PG-NotMDF:perSample_IntEB:PreFIN

Size: A

Dr By: Brian

01/10/2013

K.2

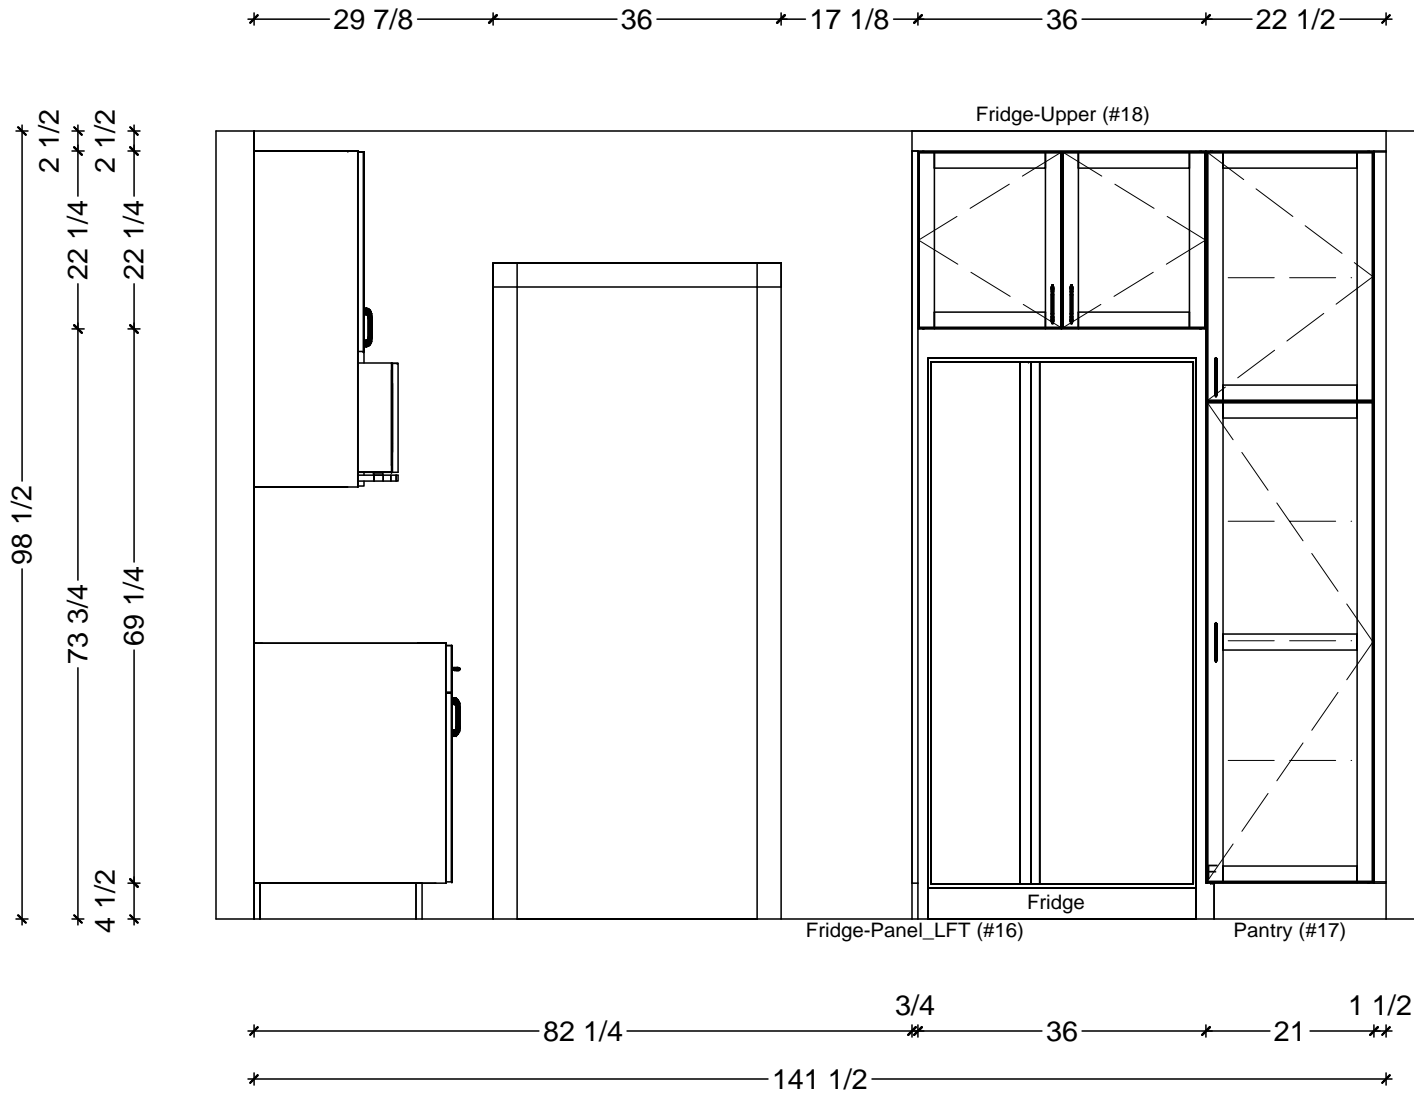

1 KITCHEN ELEVATION - FRIDGE WALL
 SCALE: 1/2" = 1' 0"

Classic Bath Designs, Inc.
 11544 Sheldon St., Sun Valley, CA 91352
 818.767.1144 fax: 818.767.1278

| | | | | |
|------------------------|---|-----------------|-------------------------|------------|
| Cust: MWKnB for Gruber | PO# SngFam DWELL | Scale: As Noted | KITCHEN | K.3 |
| Approved _____ | Job: FL_PreFIN/PG-NotMDF:perSample_IntEB:PreFIN | Size: A | Dr By: Brian 01/10/2013 | |



Classic Bath Designs, Inc.
 11544 Sheldon St., Sun Valley, CA 91352
 818.767.1144 fax: 818.767.1278



| | | | | |
|------------------------|---|-----------------|--------------|--------------|
| Cust: MWKnB for Gruber | PO# SngFam DWELL | Scale: As Noted | KITCHEN | Persp |
| Approved _____ | Job: FL_PreFIN/PG-NotMDF:perSample_IntEB:PreFIN | Size: A | Dr By: Brian | |



Classic Bath Designs, Inc.
 11544 Sheldon St., Sun Valley, CA 91352
 818.767.1144 fax: 818.767.1278



Cust: MWKnB for Gruber

PO# SngFam DWELL

Scale: As Noted

KITCHEN

Approved _____

Job: FL_PreFIN/PG-NotMDF:perSample_IntEB:PreFIN

Size: A

Dr By: Brian

01/10/2013

Persp