



1 CABINETRY PLAN VIEW  
SCALE: 1/2" = 1' 0"

**Classic Bath Designs, Inc.**  
11544 Sheldon St., Sun Valley, CA 91352  
818.767.1144 fax: 818.767.1278

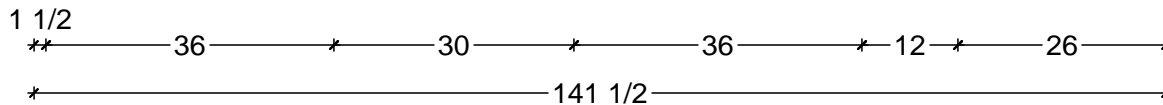

Cust: MWKnB for Gruber		PO# SngFam DWELL	Scale: As Noted	KITCHEN	K.0
Approved _____	Job: FL_PreFIN/Pg-NotMDF:perSample_IntEB:PreFIN	Size: A	Dr By: Brian	01/15/2013	

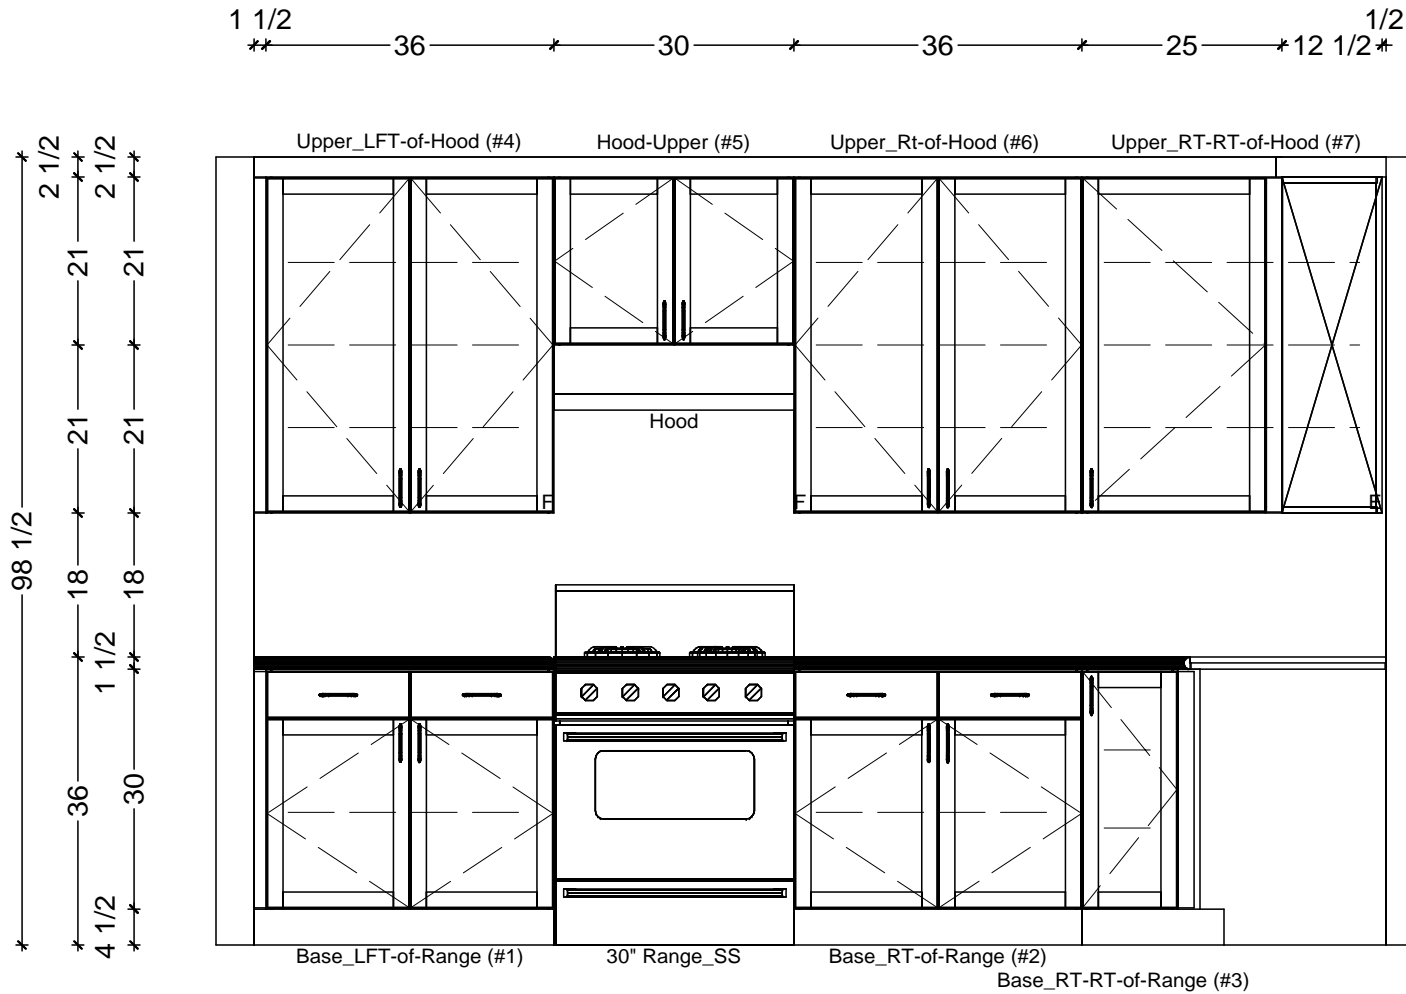

1 KITCHEN ELEVATION - RANGE WALL  
SCALE: 1/2" = 1' 0"

**Classic Bath Designs, Inc.**  
11544 Sheldon St., Sun Valley, CA 91352  
818.767.1144 fax: 818.767.1278

Cust: MWKnB for Gruber

PO# SngFam DWELL

Scale: As Noted

KITCHEN

Approved \_\_\_\_\_


Job: FL\_PreFIN/PG-NotMDF:perSample\_IntEB:PreFIN

Size: A

Dr By: Brian

01/15/2013

K.1

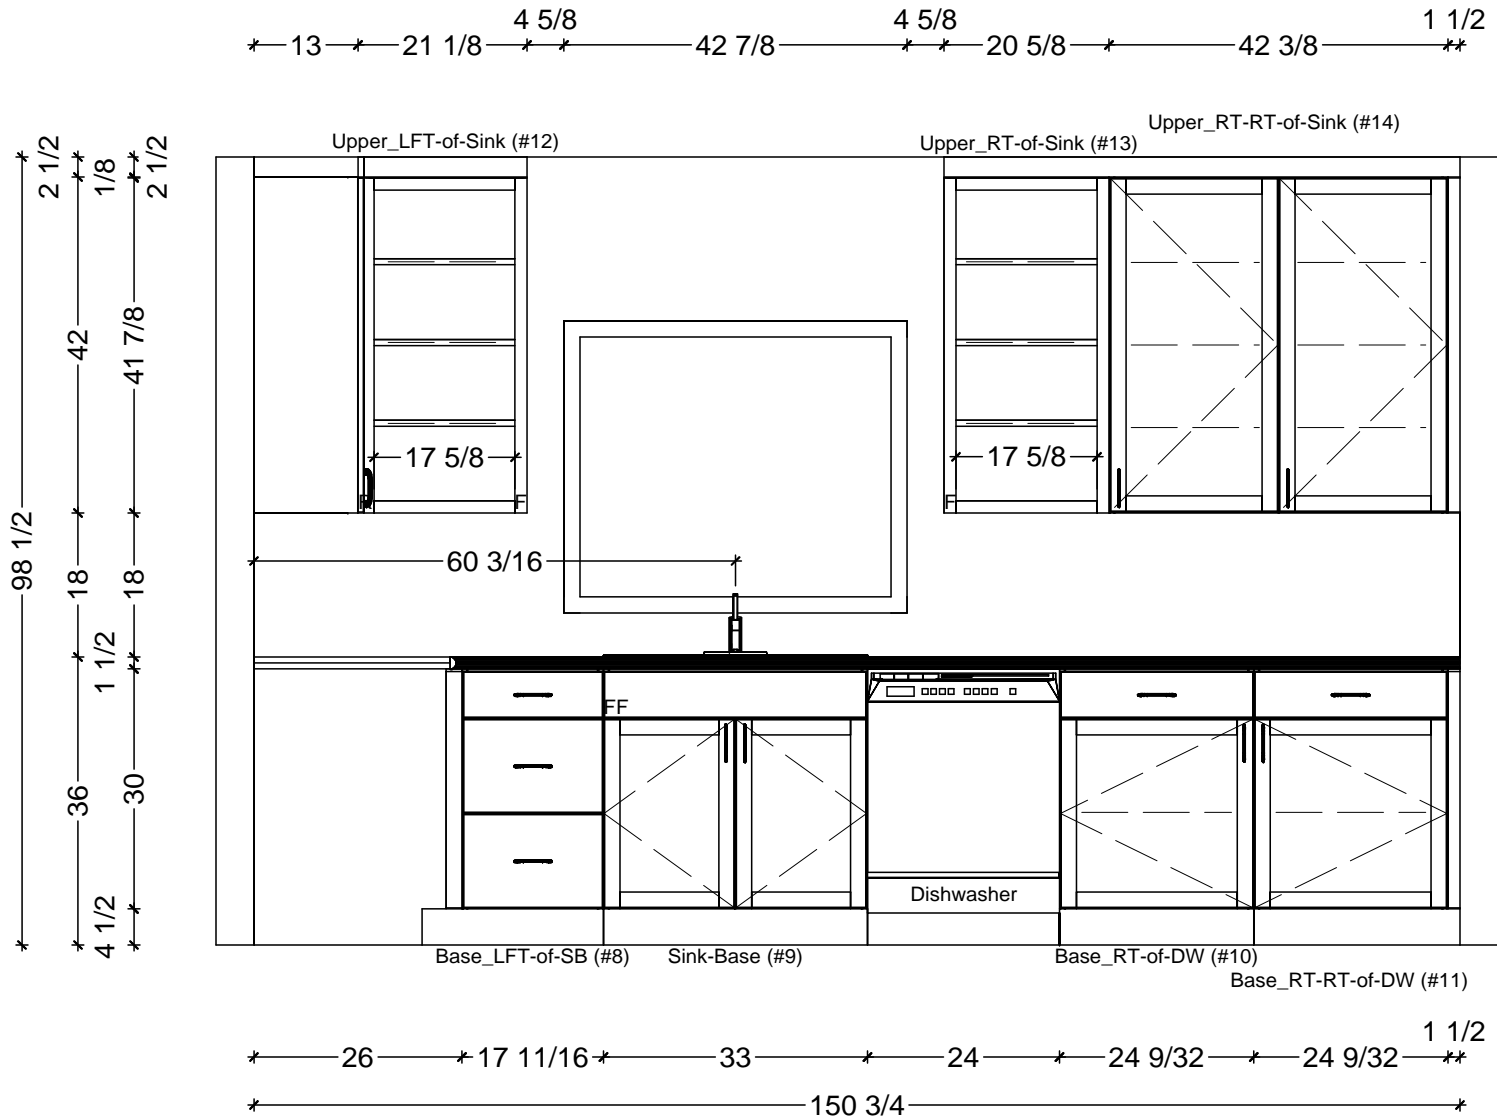

**1** KITCHEN ELEVATION - SINK WALL  
 SCALE: 1/2" = 1' 0"

**Classic Bath Designs, Inc.**  
 11544 Sheldon St., Sun Valley, CA 91352  
 818.767.1144 fax: 818.767.1278

Cust: MWKnB for Gruber

PO# SngFam DWELL

Scale: As Noted

KITCHEN

Approved \_\_\_\_\_


Job: FL\_PreFIN/PG-NotMDF:perSample\_IntEB:PreFIN

Size: A

Dr By: Brian

01/15/2013

**K.2**

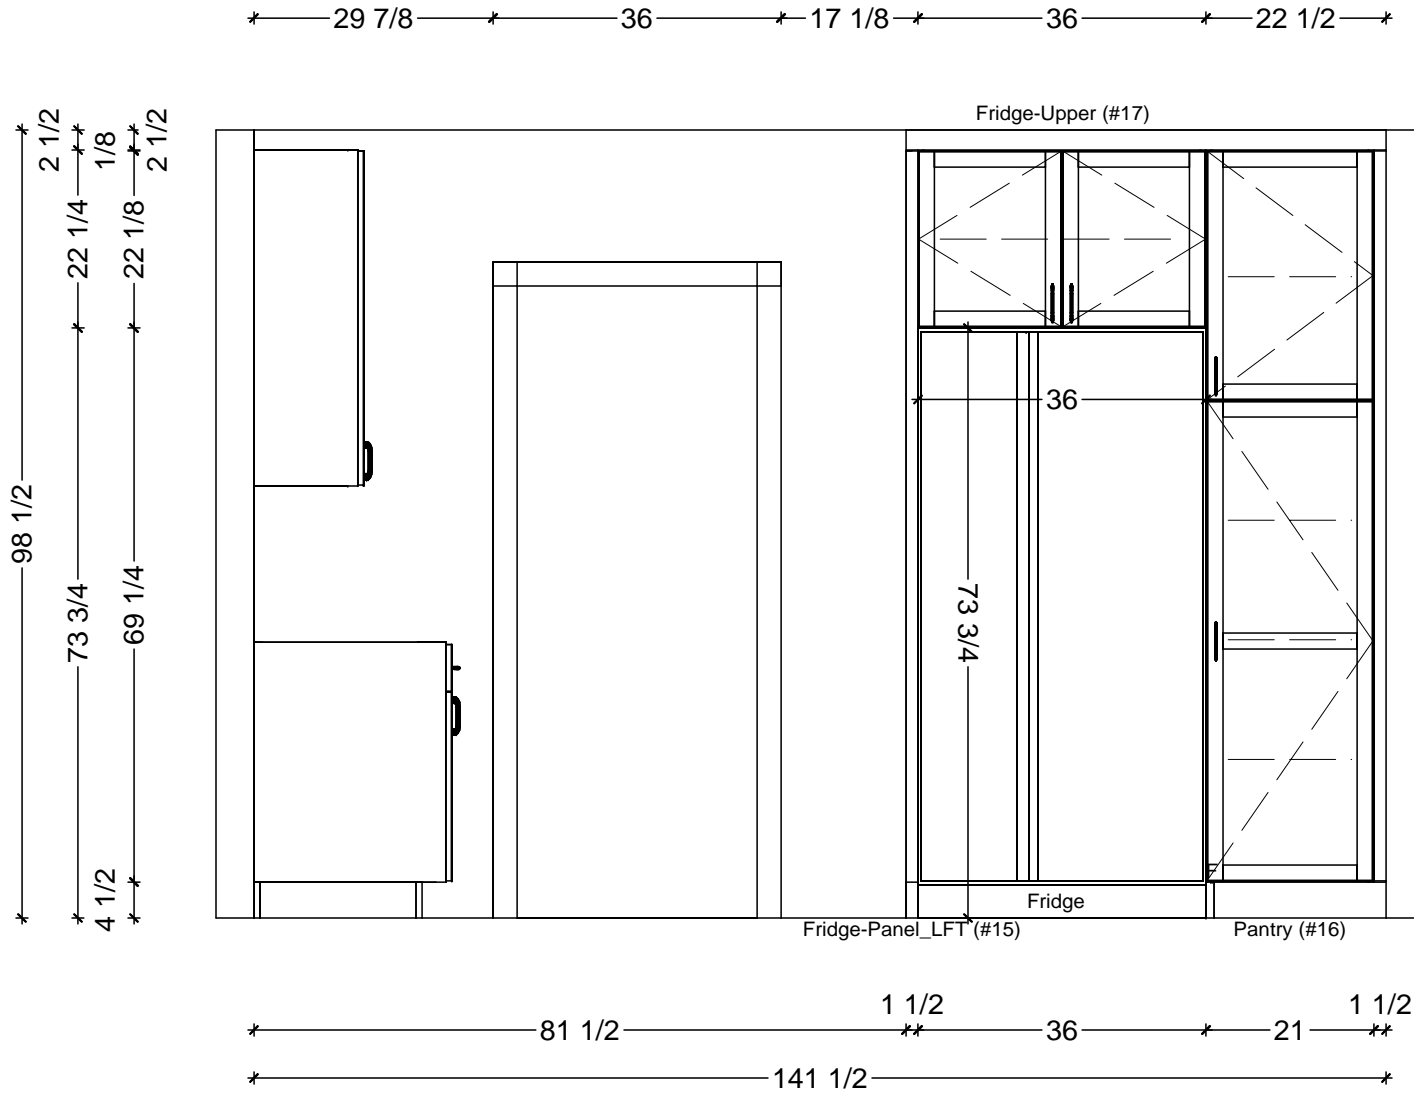

1 KITCHEN ELEVATION - FRIDGE WALL  
 SCALE: 1/2" = 1' 0"

**Classic Bath Designs, Inc.**  
 11544 Sheldon St., Sun Valley, CA 91352  
 818.767.1144 fax: 818.767.1278

Cust: MWKnB for Gruber	PO# SngFam DWELL	Scale: As Noted	KITCHEN	K.3
Approved _____	Job: FL_PreFIN/PG-NotMDF:perSample_IntEB:PreFIN	Size: A	Dr By: Brian 01/15/2013	



**Classic Bath Designs, Inc.**  
 11544 Sheldon St., Sun Valley, CA 91352  
 818.767.1144 fax: 818.767.1278



Cust: MWKnB for Gruber

PO# SngFam DWELL

Scale: As Noted

KITCHEN

Approved \_\_\_\_\_

Job: FL\_PreFIN/PG-NotMDF:perSample\_IntEB:PreFIN

Size: A

Dr By: Brian

01/15/2013

**Persp**



**Classic Bath Designs, Inc.**  
11544 Sheldon St., Sun Valley, CA 91352  
818.767.1144 fax: 818.767.1278



Cust: MWKnB for Gruber		PO# SngFam DWELL	Scale: As Noted	KITCHEN	<b>Persp</b>
Approved _____	Job: FL_PreFIN/PG-NotMDF:perSample_IntEB:PreFIN	Size: A	Dr By: Brian	01/15/2013	