



1 CABINETY PLAN VIEW
SCALE: 1/2" = 1' 0"

Classic Bath Designs, Inc.
11544 Sheldon St., Sun Valley, CA 91352
818.767.1144 fax: 818.767.1278

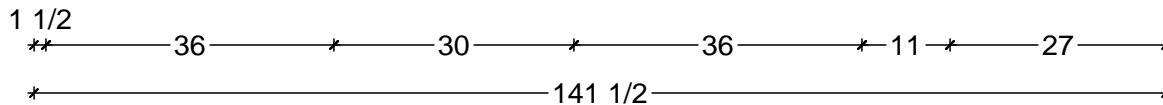


Cust: MWKnB for Gruber	PO# SngFam DWELL	Scale: As Noted	KITCHEN	K.0
Approved _____	Job: FL_PreFIN/PG-NotMDF:perSample_IntEB:PreFIN	Size: A	Dr By: Brian 01/18/2013	

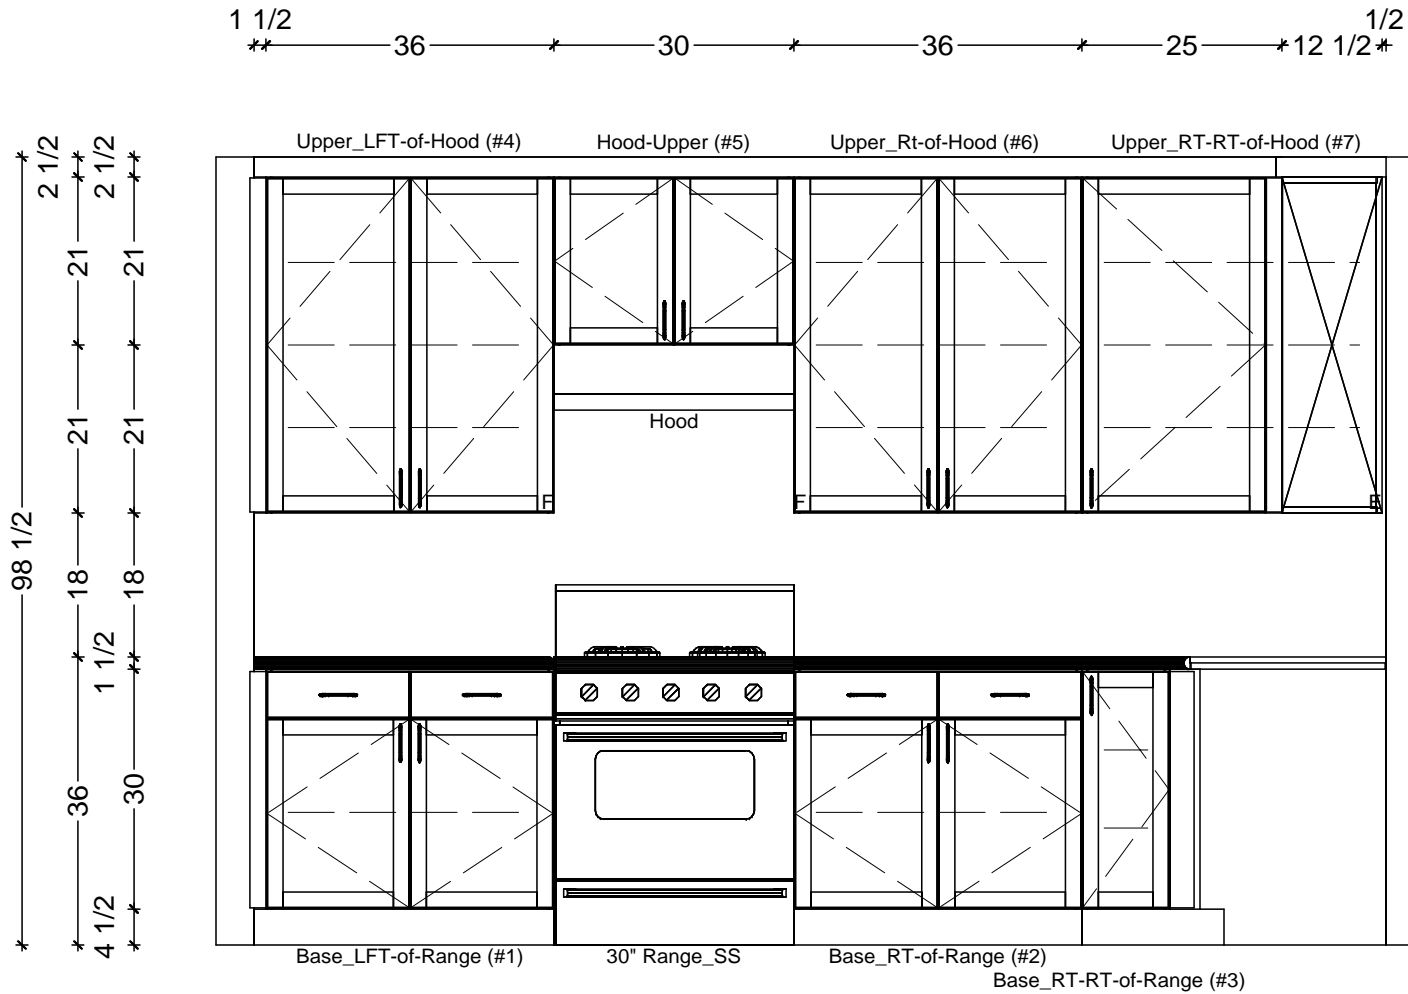

1 KITCHEN ELEVATION - RANGE WALL
SCALE: 1/2" = 1' 0"

Classic Bath Designs, Inc.
11544 Sheldon St., Sun Valley, CA 91352
818.767.1144 fax: 818.767.1278

Cust: MWKnB for Gruber	PO# SngFam DWELL	Scale: As Noted	KITCHEN	K.1
Approved _____	Job: FL_PreFIN/PG-NotMDF:perSample_IntEB:PreFIN	Size: A	Dr By: Brian 01/18/2013	

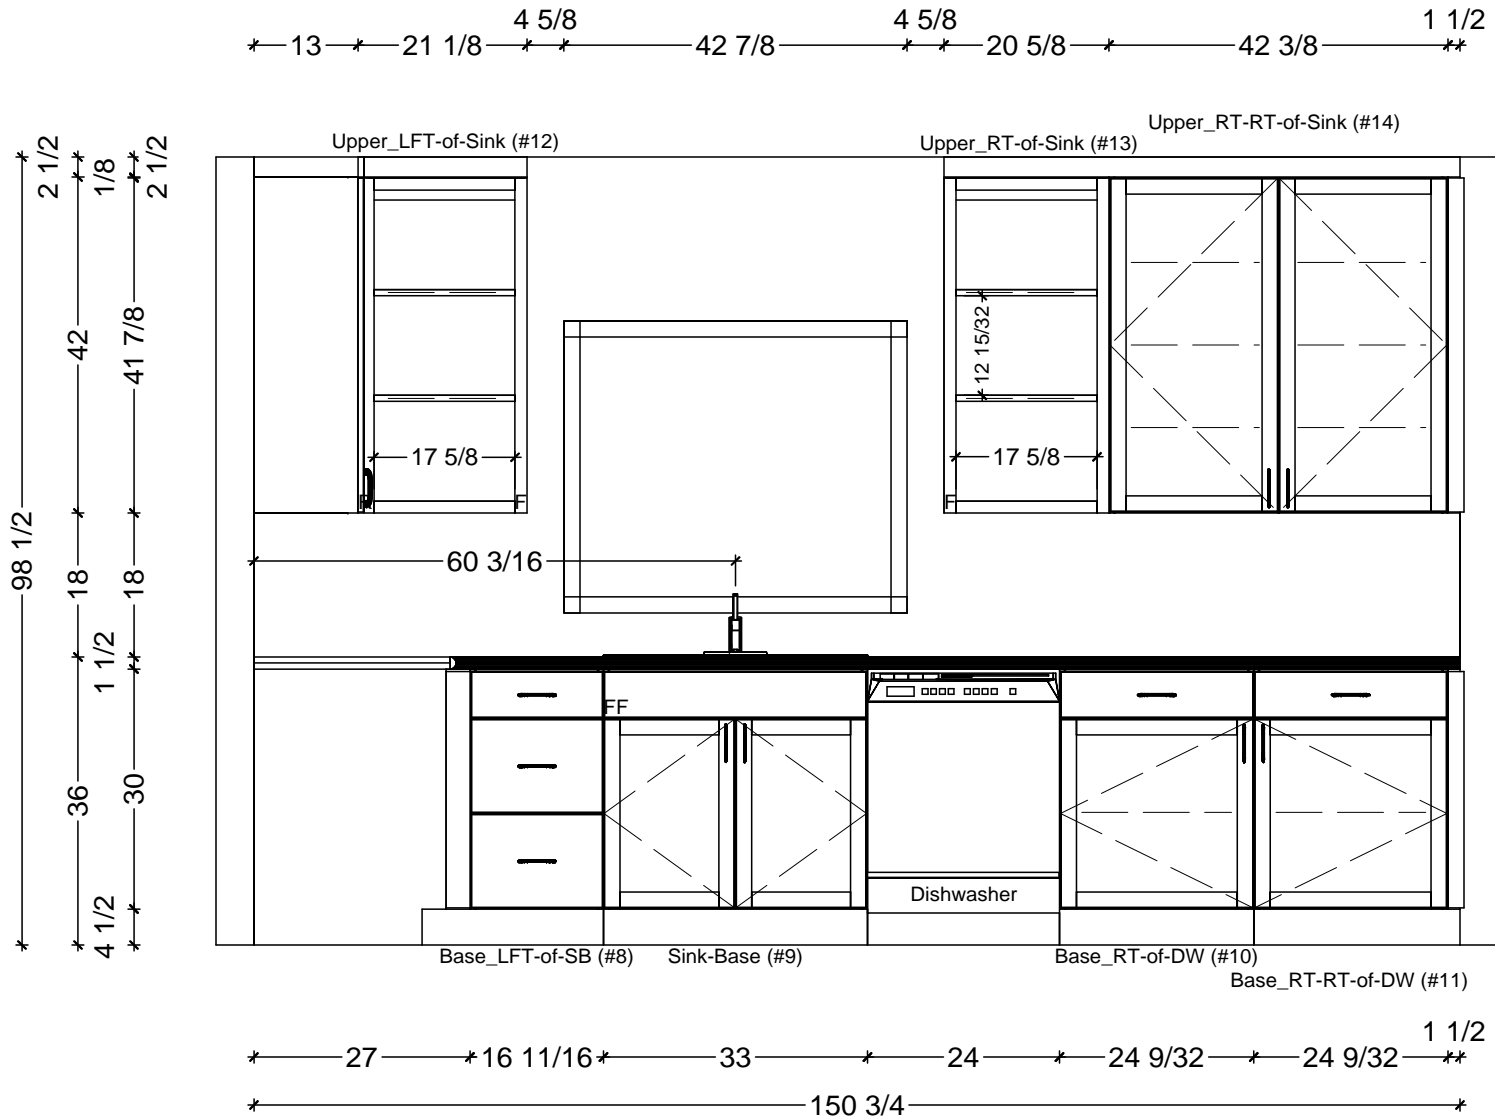

1 KITCHEN ELEVATION - SINK WALL
 SCALE: 1/2" = 1' 0"

Classic Bath Designs, Inc.
 11544 Sheldon St., Sun Valley, CA 91352
 818.767.1144 fax: 818.767.1278

Cust: MWKnB for Gruber

PO# SngFam DWELL

Scale: As Noted

KITCHEN

Approved _____


Job: FL_PreFIN/PG-NotMDF:perSample_IntEB:PreFIN

Size: A

Dr By: Brian

01/18/2013

K.2

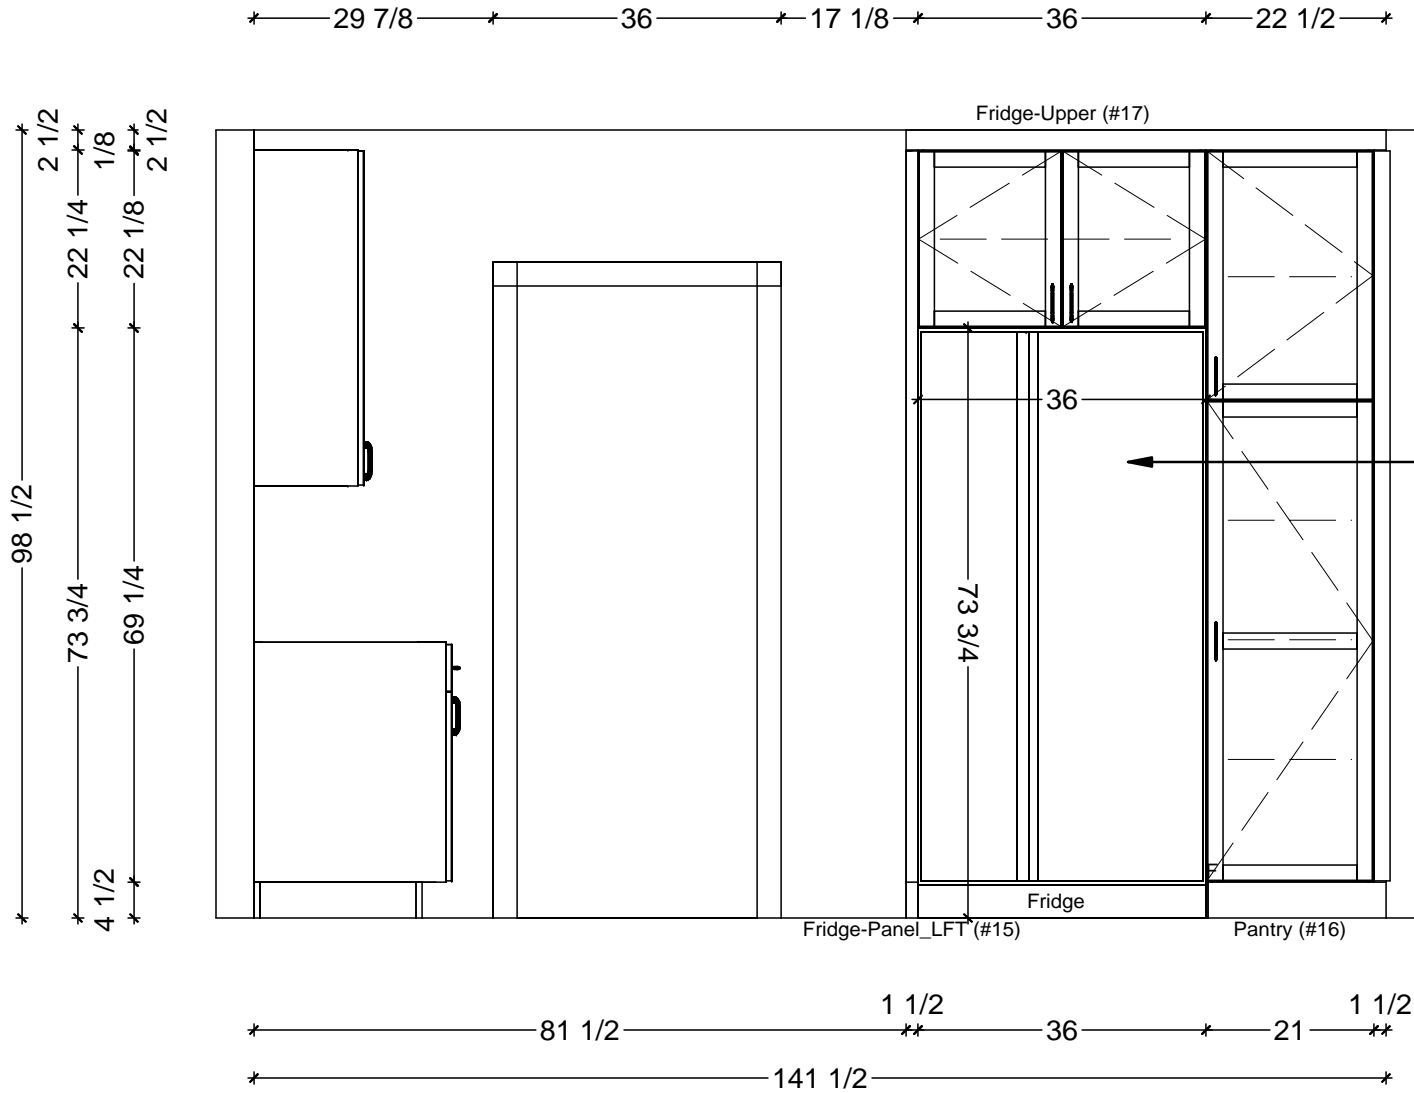

1 KITCHEN ELEVATION - FRIDGE WALL
 SCALE: 1/2" = 1' 0"

Classic Bath Designs, Inc.
 11544 Sheldon St., Sun Valley, CA 91352
 818.767.1144 fax: 818.767.1278

Cust: MWKnB for Gruber	PO# SngFam DWELL	Scale: As Noted	KITCHEN	K.3
Approved _____	Job: FL_PreFIN/PG-NotMDF:perSample_IntEB:PreFIN	Size: A	Dr By: Brian 01/18/2013	



Classic Bath Designs, Inc.
 11544 Sheldon St., Sun Valley, CA 91352
 818.767.1144 fax: 818.767.1278



Cust: MWKnB for Gruber	PO# SngFam DWELL	Scale: As Noted	KITCHEN	Persp
Approved _____	Job: FL_PreFIN/PG-NotMDF:perSample_IntEB:PreFIN	Size: A	Dr By: Brian	



Classic Bath Designs, Inc.
11544 Sheldon St., Sun Valley, CA 91352
818.767.1144 fax: 818.767.1278



Cust: MWKnB for Gruber

PO# SngFam DWELL

Scale: As Noted

KITCHEN

Approved _____

Job: FL_PreFIN/PG-NotMDF:perSample_IntEB:PreFIN

Size: A

Dr By: Brian

01/18/2013

Persp