


1 KITCHEN ELEVATION - SINK WALL
SCALE: 3/8" = 1' 0"

Classic Bath Designs, Inc.
11544 Sheldon St., Sun Valley, CA 91352
818.767.1144 fax: 818.767.1278

Cust: Preston for Cole	PO# KITCH	Scale: As Noted	K.1
Approved _____	Job: FL-S_PreFIN/PG_perSample_IntEB:PreFIN	Size: A Dr By: Brian 07/13/2020	

* 12 * 30 * 30 * 29 * 4 * 29 1/2 *

96 3/8
 2 3/8
 22
 18
 18
 18
 18
 1 1/2
 36
 30
 4 1/2

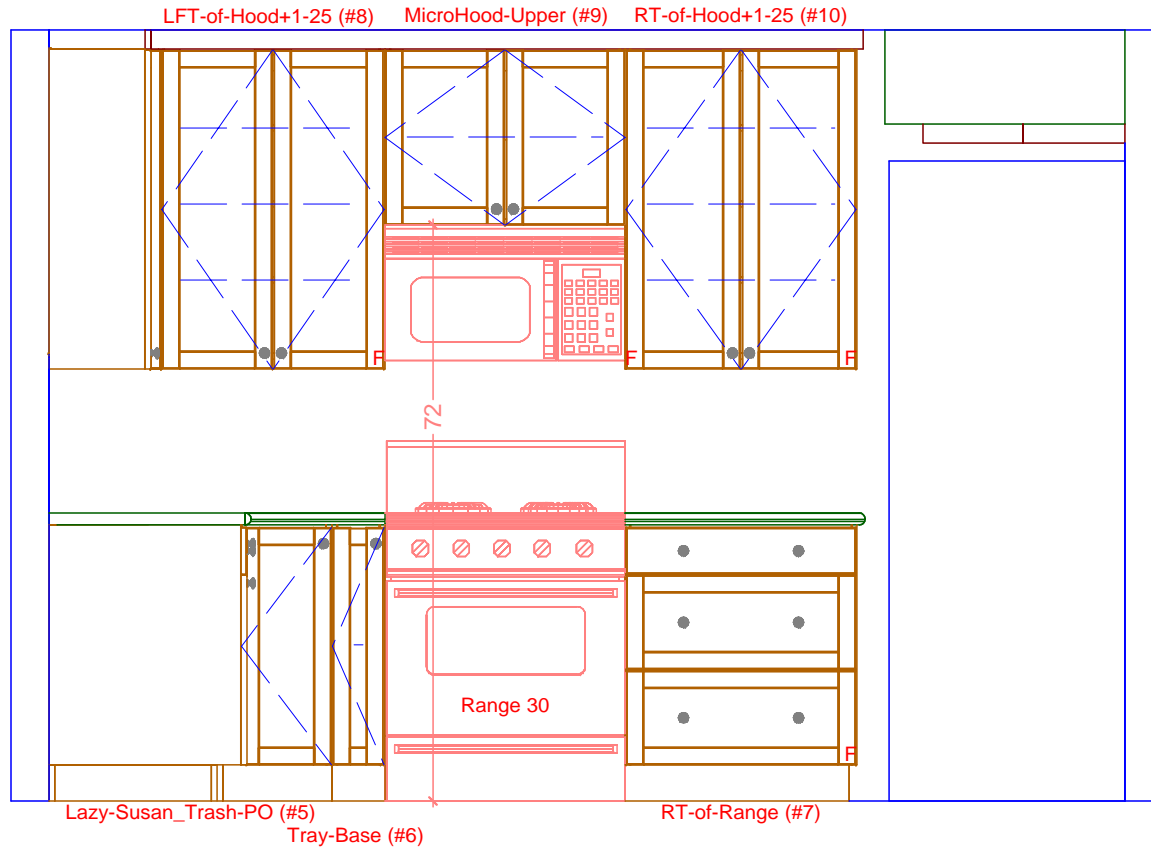

35 3/8 6 5/8 30 29 33 1/2
 134 1/2

1 KITCHEN ELEVATION - RANGE WALL
 SCALE: 3/8" = 1' 0"

Classic Bath Designs, Inc.
 11544 Sheldon St., Sun Valley, CA 91352
 818.767.1144 fax: 818.767.1278



Cust: Preston for Cole

PO# KITCH

Scale: As Noted

Approved _____


Job: FL-S_PreFIN/PG_perSample_IntEB:PreFIN

Size: A

Dr By: Brian

07/13/2020

K.2

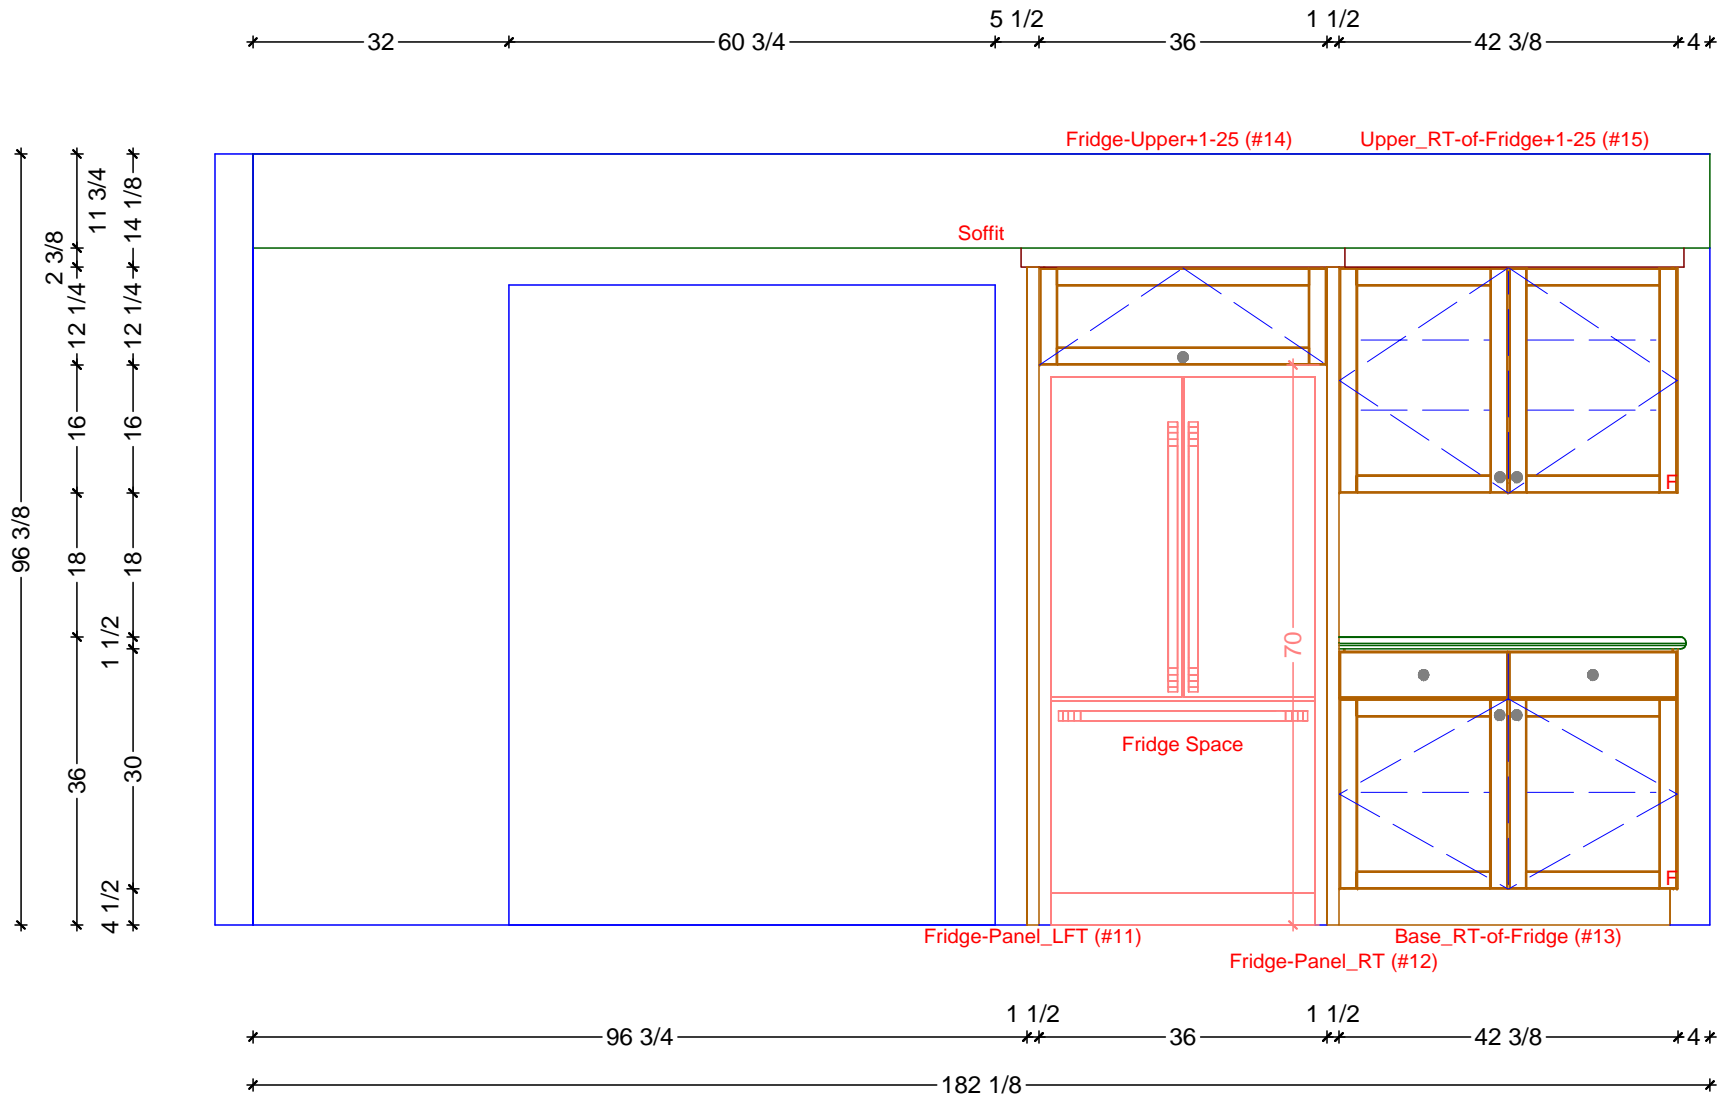

1 KITCHEN ELEVATION - FRIDGE WALL
SCALE: 3/8" = 1' 0"

Classic Bath Designs, Inc.
11544 Sheldon St., Sun Valley, CA 91352
818.767.1144 fax: 818.767.1278

Cust: Preston for Cole	PO# KITCH	Scale: As Noted		
Approved _____	Job: FL-S_PreFIN/PG_perSample_IntEB:PreFIN	Size: A	Dr By: Brian	07/13/2020

K.3



Classic Bath Designs, Inc.
 11544 Sheldon St., Sun Valley, CA 91352
 818.767.1144 fax: 818.767.1278



Cust: Preston for Cole	PO# KITCH	Scale: As Noted			
Approved _____	Job: FL-S_PreFIN/PG_perSample_IntEB:PreFIN	Size: A	Dr By: Brian	07/13/2020	Rndr



Classic Bath Designs, Inc.
 11544 Sheldon St., Sun Valley, CA 91352
 818.767.1144 fax: 818.767.1278



Cust: Preston for Cole

PO# KITCH

Scale: As Noted

Approved _____

Job: FL-S_PreFIN/PG_perSample_IntEB:PreFIN

Size: A

Dr By: Brian

07/13/2020

Rndr