


Legend

- Wall Veneer
- Framing
- Base Cabinetry
- Upper Cabinetry
- Full-height Cabinetry
- Doors/DWR Fronts
- Counters
- Casings & Mouldings
- Electrical
- Plumbing - Waste
- Plumbing - Supply
- Plumbing - Gas

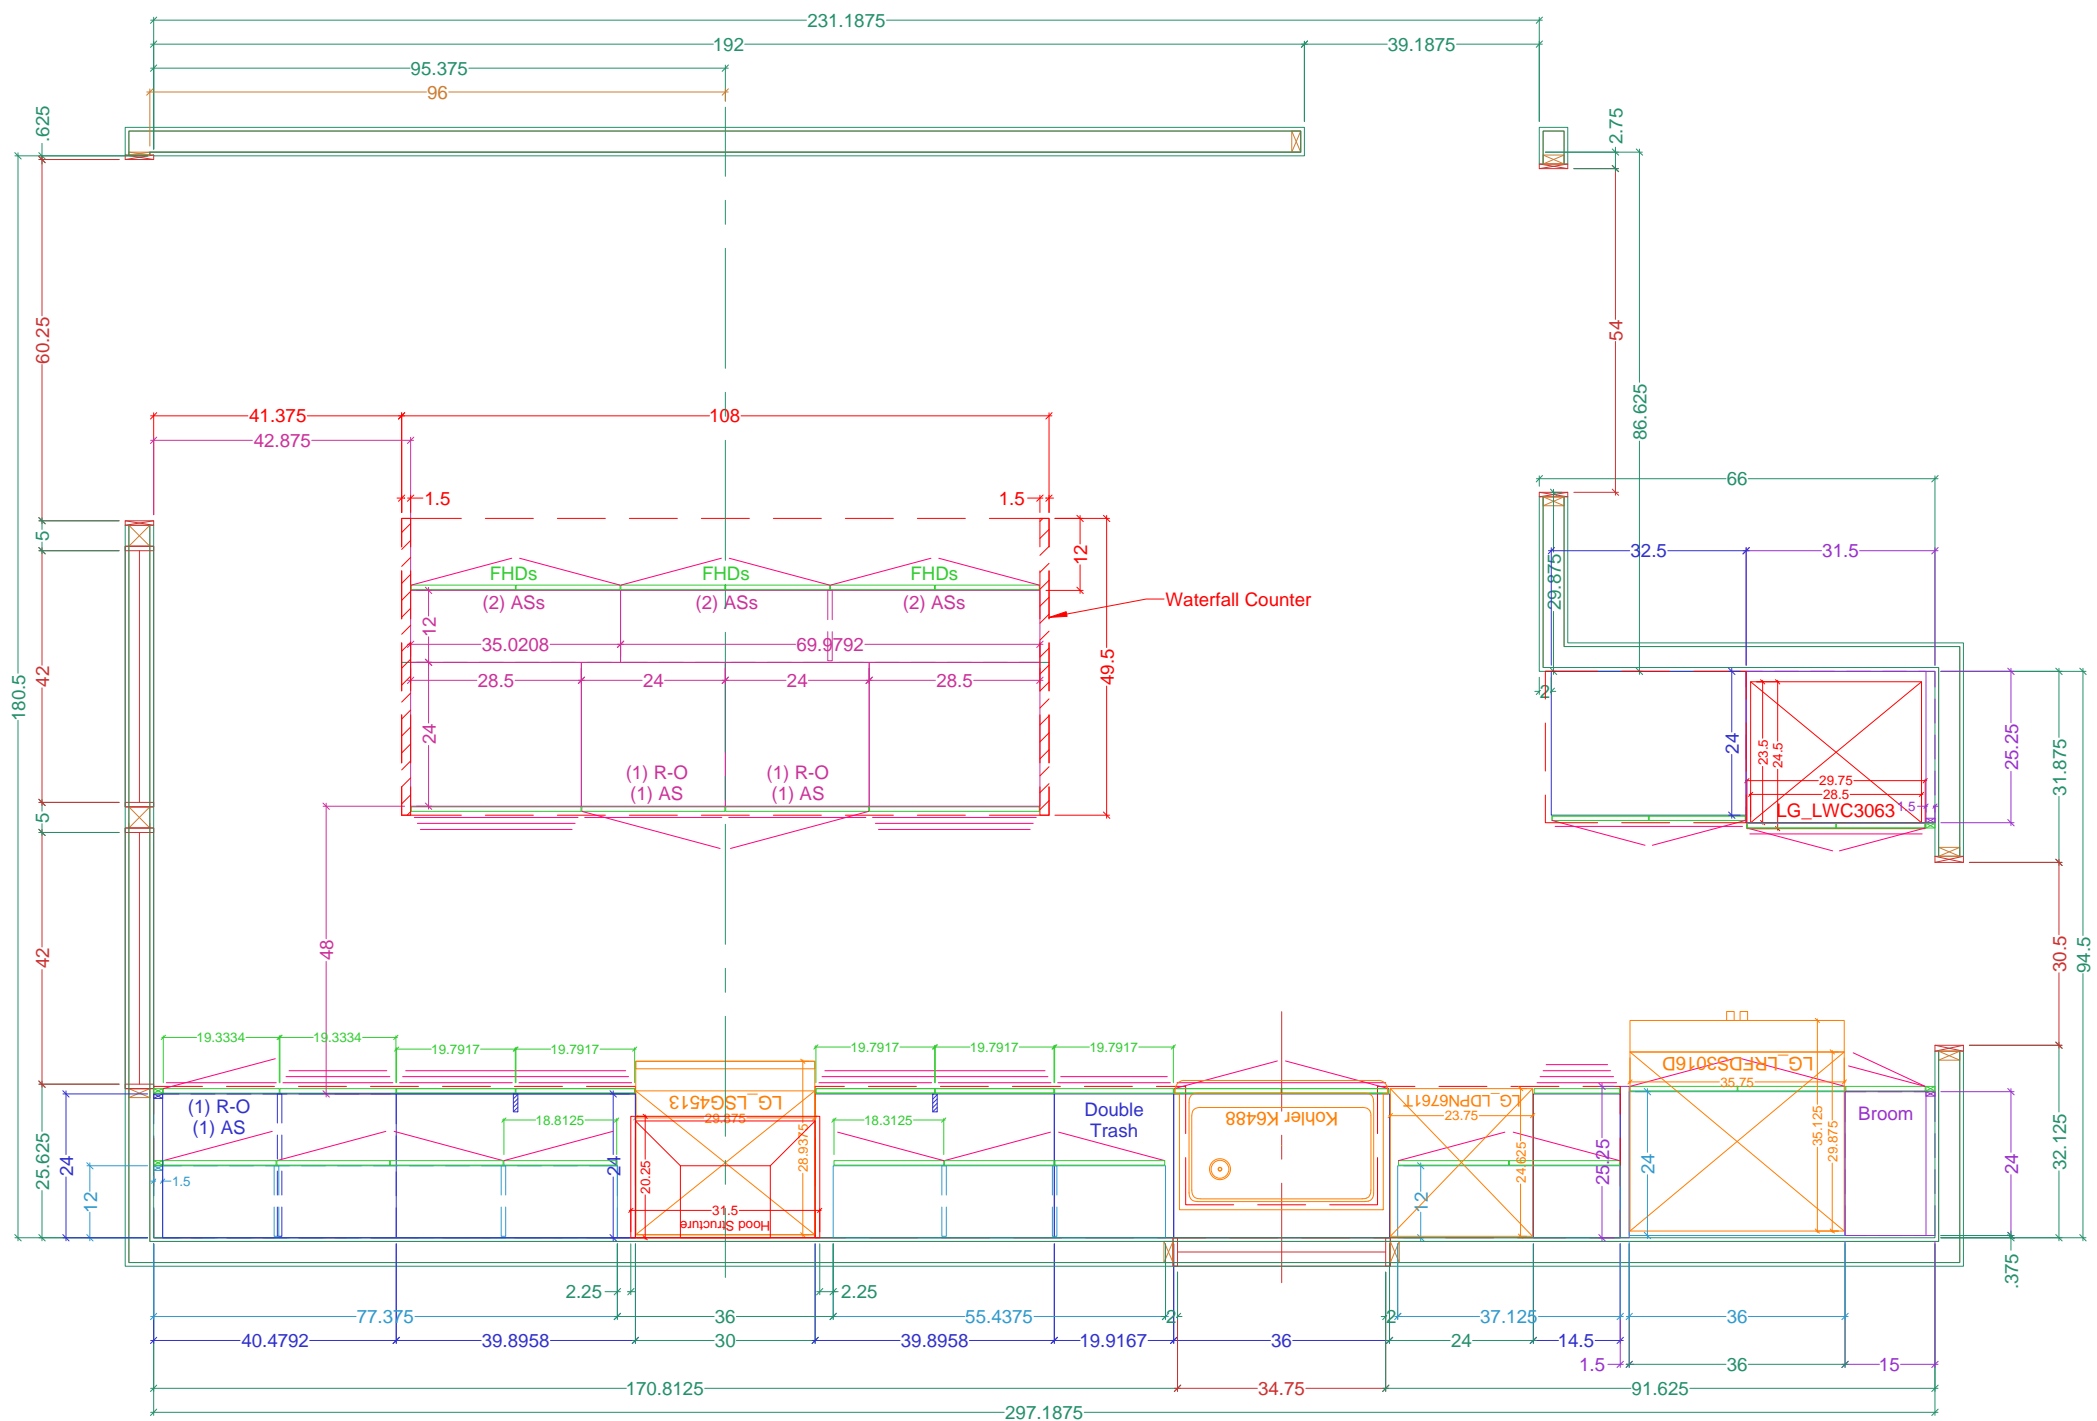

PLAN View -- The CABINETS

Name: Preston for Doshi

Scale: 3/8" = 1' 0"

Dr. by: Brian

Project: KITCHEN Cabinetry

PREV: 1/19,1/27,2/11

Date: 02.19.2021

