


Legend

- Wall Veneer
- Framing
- Base Cabinetry
- Upper Cabinetry
- Full-height Cabinetry
- Doors/DWR Fronts
- Counters
- Casings & Mouldings
- Electrical
- Plumbing - Waste
- Plumbing - Supply
- Plumbing - Gas

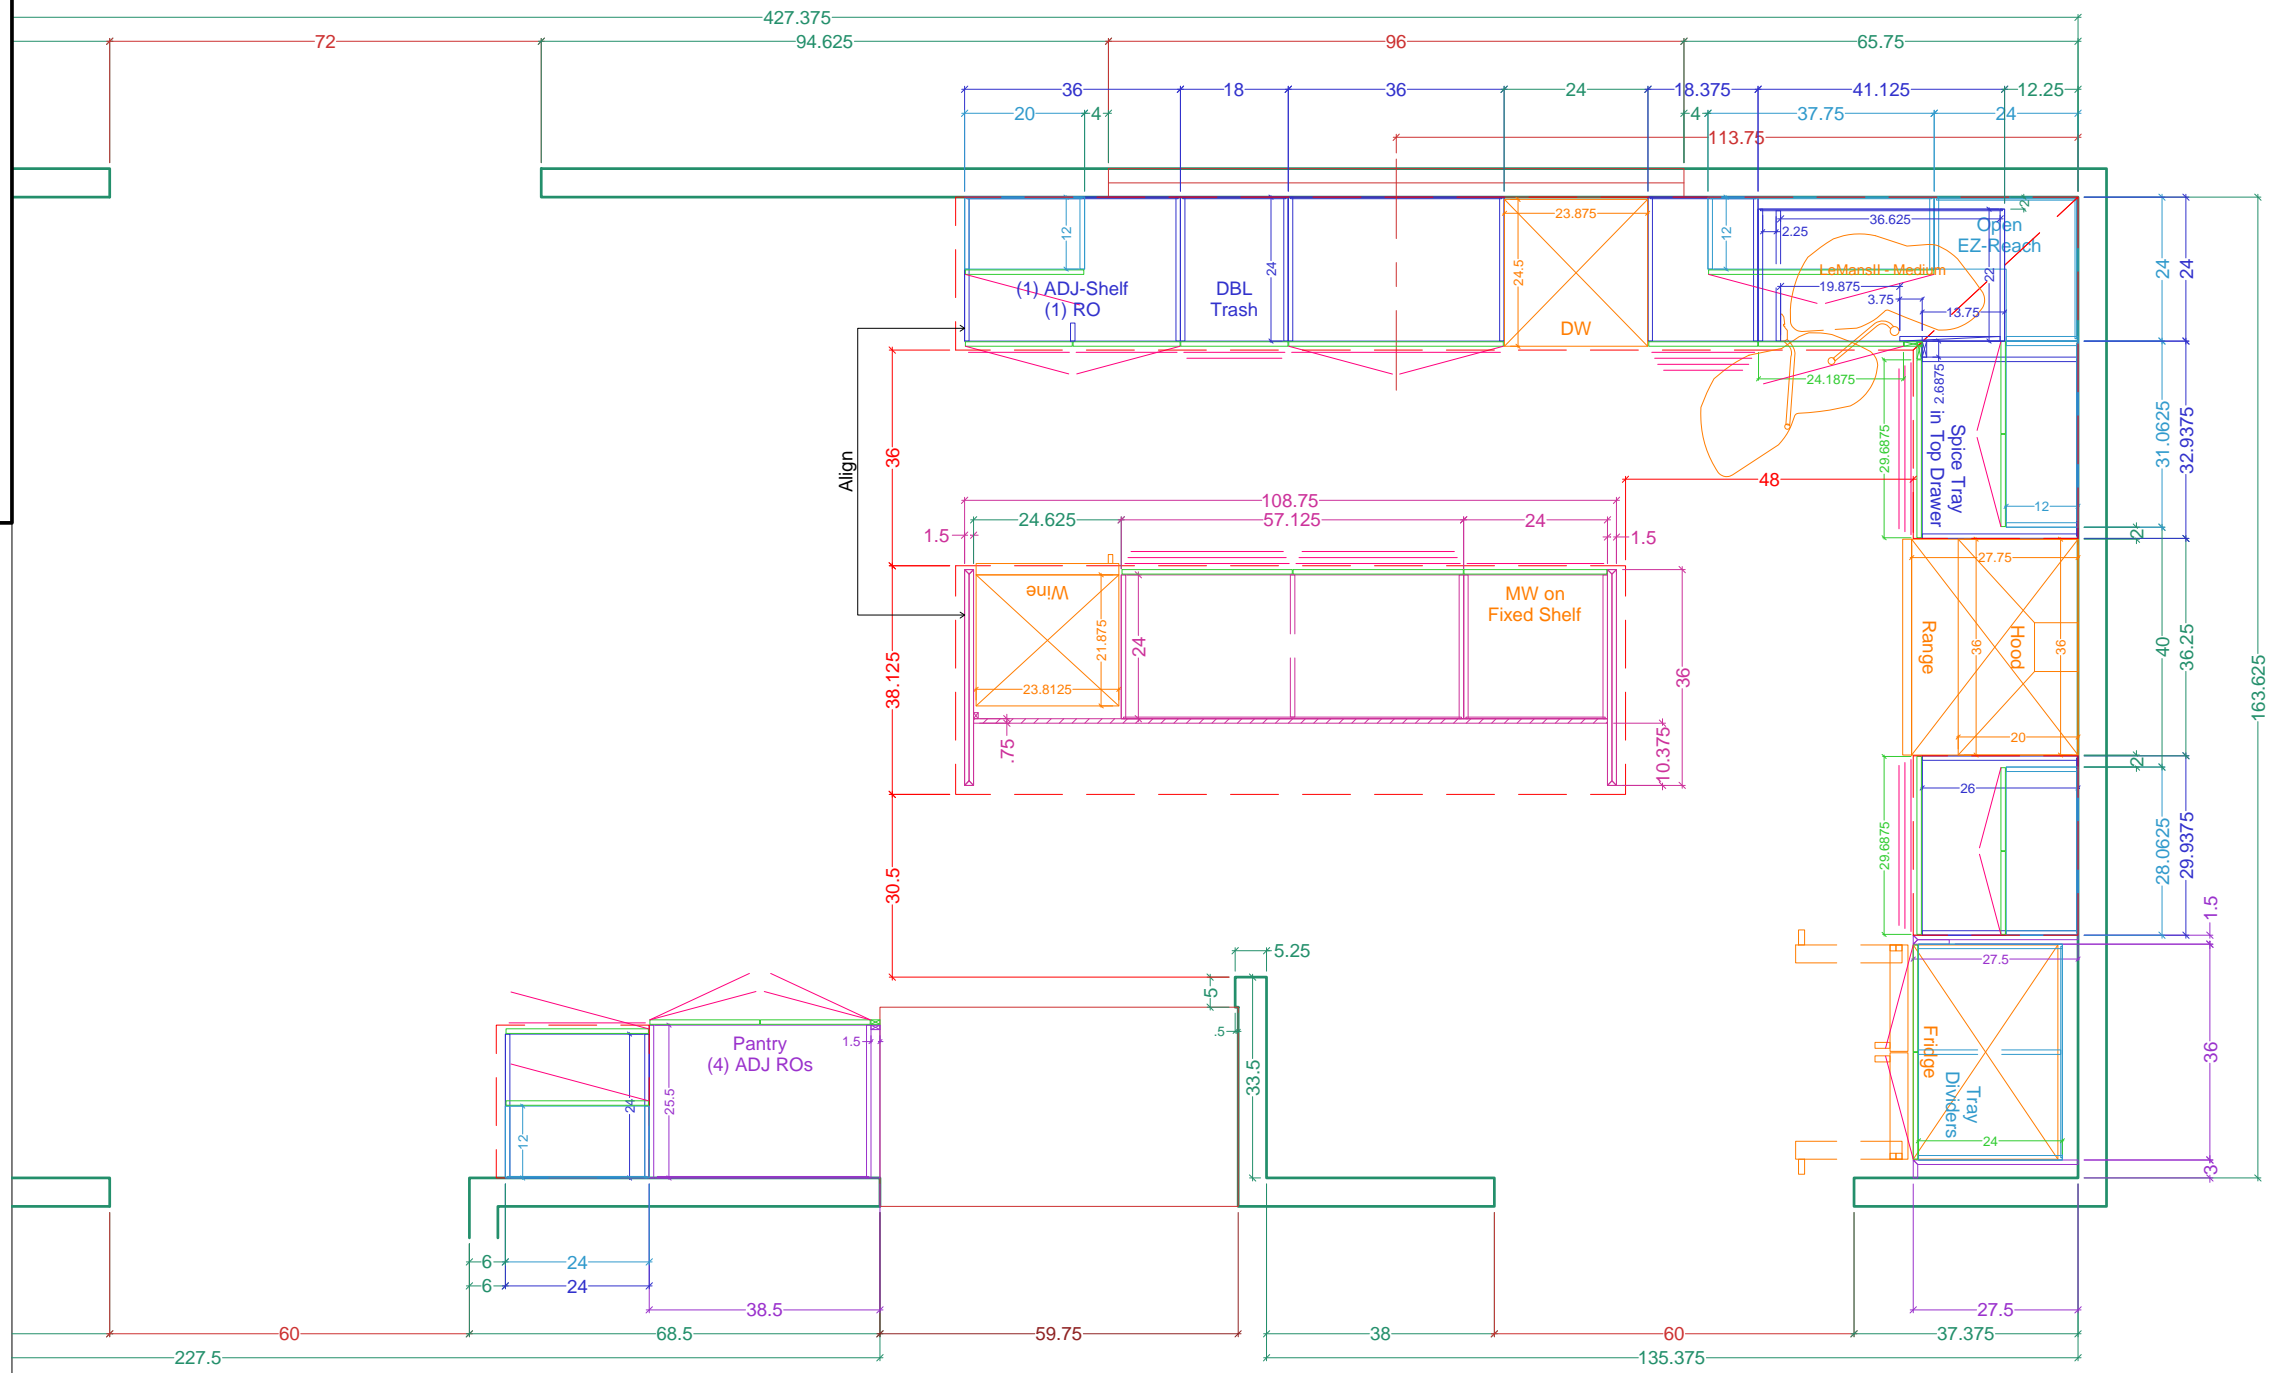

PLAN View -- PRELIMINARY Layout

Name: Rocco--Fordhook

Scale: 3/8" = 1' 0"

Size: 'L' 8.5" x 14"

Project: KITCHEN Cabinetry

REV:

Dr. by: Brian

Date: 02.01.2019